

This drawing should be read in conjunction with all drawings prepared as part of the detail design package. Ensure site dimensions are checked prior to manufacture and installation. Ensure all joinery is restrained to structural envelope as necessary. All finishes to be applied as manufacturers instructions.

These drawings are for design intent purposes only. Contractor to develop construction design accordingly.

DECORATIONS

Wall Decorations		
Walls - Dulux Diamond Matt		
Ceilings - Dulux Diamond Matt		
Internal joinery - eggshell or stained as detailed		
Allow for 2no base coats and 1no top coat to all paint finishes.		
Decoration references		
1	Specialist paint finish by Blackheart Creative. Artistic layers of water based paint to create distressed aged effect. Sealed with water based matt finish varnish.	
2	Dulux Heritage Setting Stone	
3	Dulux Heritage DH Slate	
4	Dulux Trade 70BG 07/086 (OJS blue)	
5	Dulux Heritage Masters Gold	
6	Dulux Trade to match Farrow & Ball Brinjal	
7	Full height wallcovering ref: Tektura Canyon 47824	

8	Ladies: Existing tiled wall to be retained. Above to be decorated Dulux Heritage Quartz Grey. Cubicle Doors & partitions to be decorated Satinwood Dulux to match F&B Brinjal	
9	Gents: Existing tiled wall to be retained. Above to be decorated Dulux Heritage Quartz Grey. Cubicle Doors & partitions to be decorated Satinwood Dulux Trade 70YY 09/175 (olive)	
10	Dulux Heritage Sage Green	
11	Full height wallcovering ref: Tektura Canyon 47825 (fire rating EuroClass C)	
12	Dulux Trade 78GG 19/078 (dark teal)	
13	Full height wallcovering ref: Newmor Zenith 15.1404 (Fire rating EuroClass B)	
14	Dulux Heritage Mallard Green	
15	Dulux Heritage Biscuit Beige	
16	Dulux Heritage Stone Green	


NOTES:
All finishes to be installed in accordance with the manufacturer's recommendations

NOTES:
SECOND FLOOR WALL FINISHES TO STOP AT BEAM LEVEL

Ceiling Finishes	
C1	Dulux Heritage Quartz Grey
C2	Existing ceiling decoration retained

NOTES:
All finishes to be installed in accordance with the manufacturer's recommendations

WINDOW SOFT FURNISHING KEY	
W1	Refer to separate schedule for more details

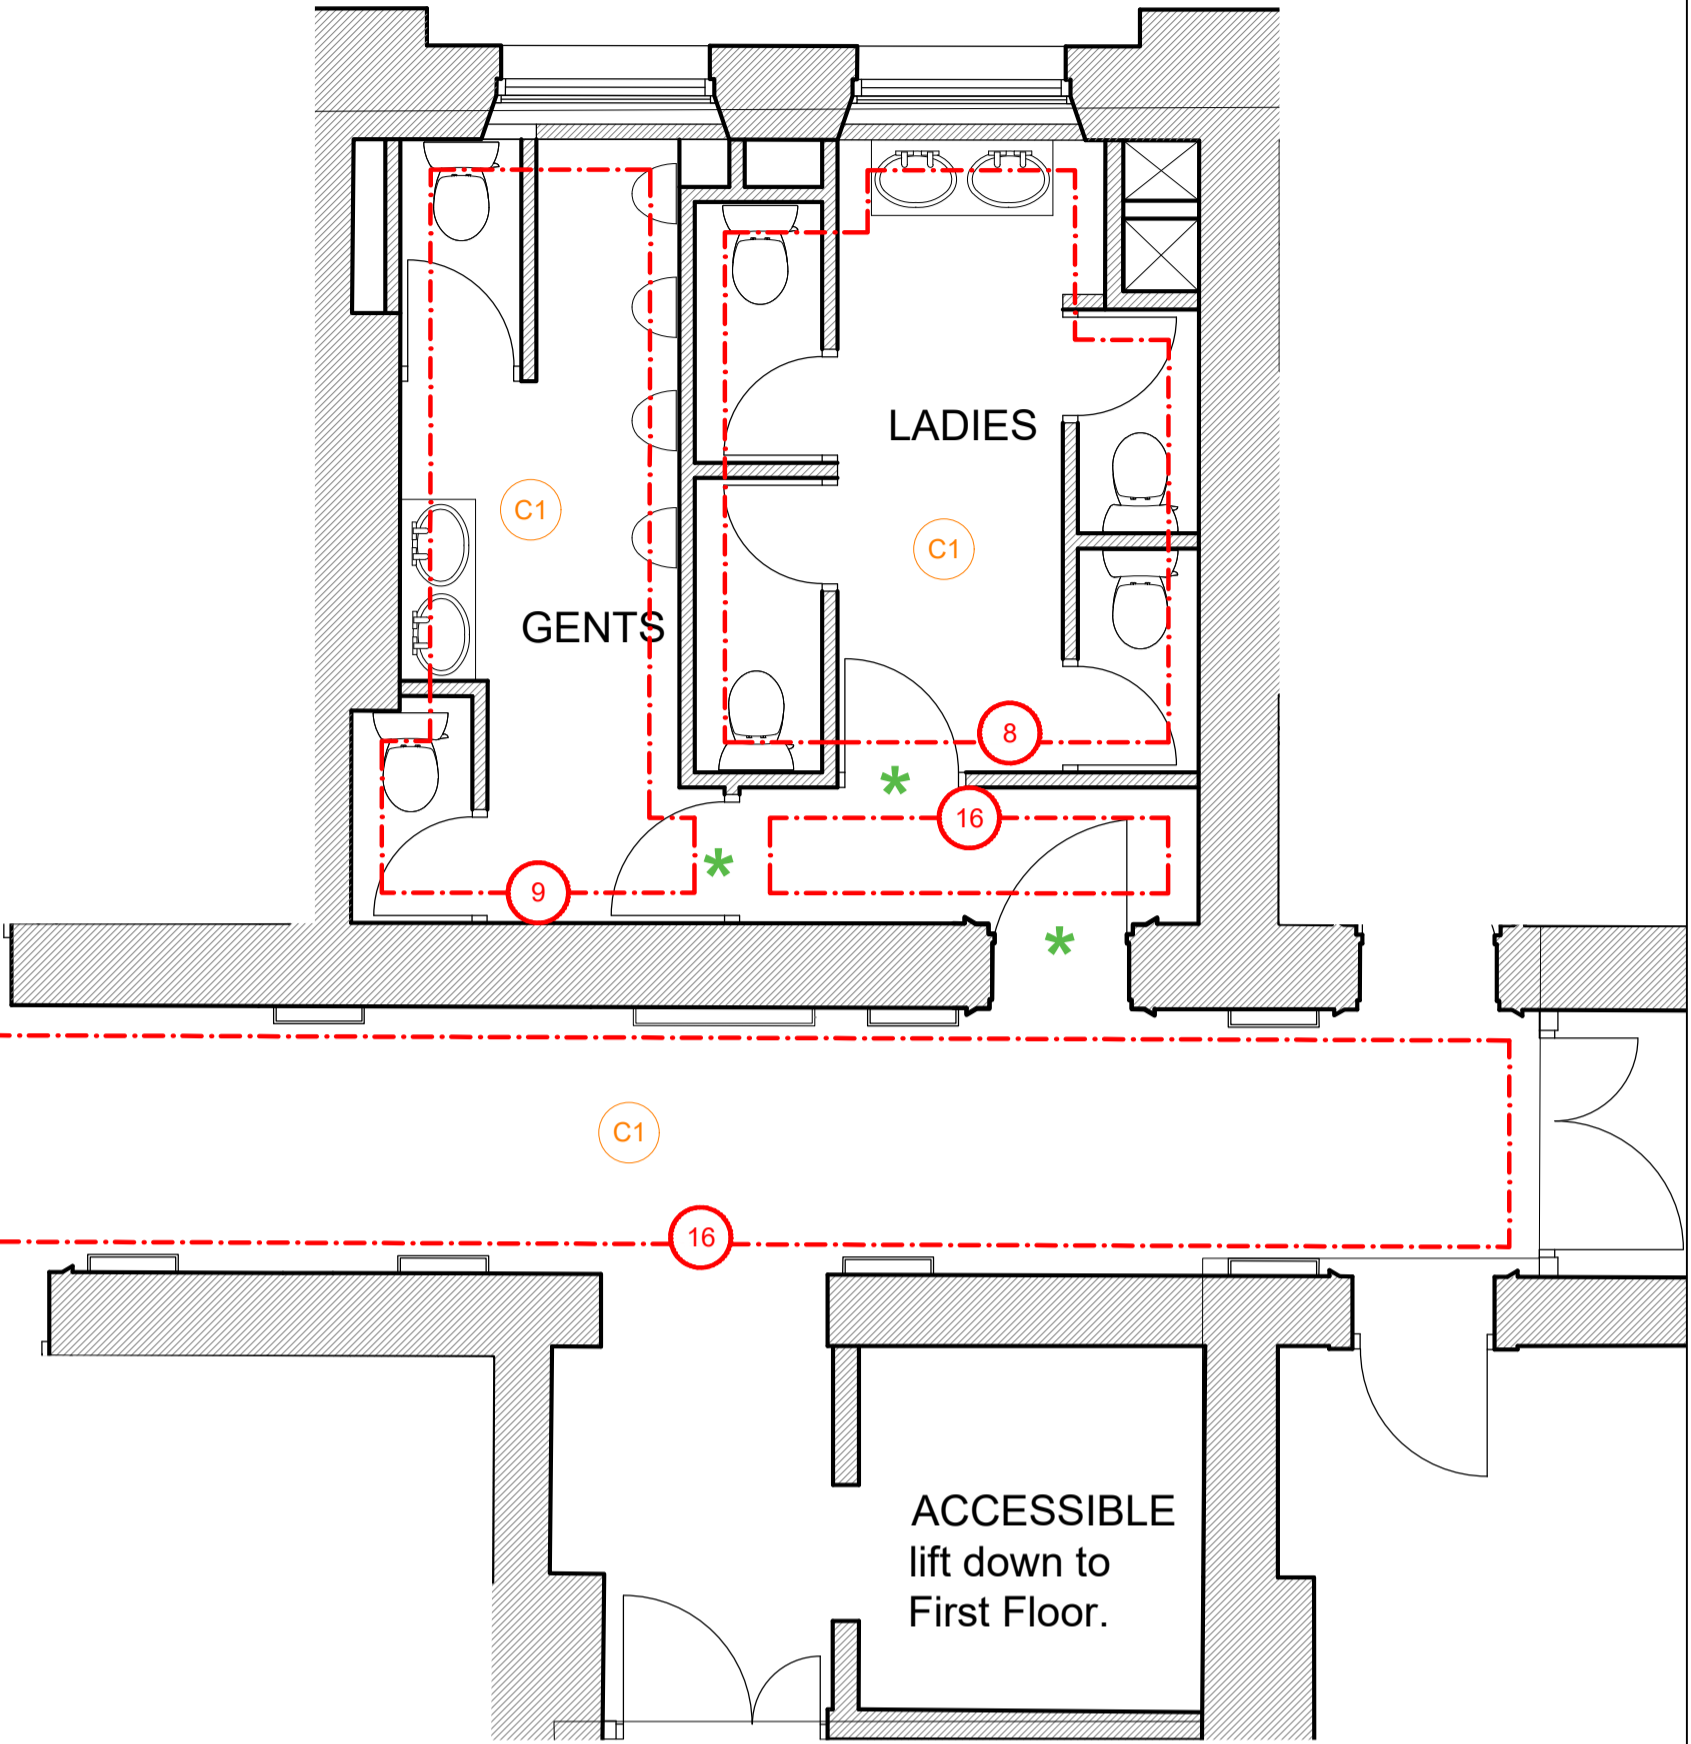

Internal Finishes	
---	Denotes plain painted surface
~~~~~	Denotes existing bead & butt boarding to be decorated
+++++	Denotes new brickslip ref: London stock brick slip to match external face of building. To approved sample by designer. Clear matt sealant - brush apply 1 part PVA to 5 parts water or 1 part turps (or white spirit) to 1 part raw linseed oil.
—●—	Denotes new wallcovering

NOTES:  
All finishes to be installed in accordance with the manufacturer's recommendations

WINDOWS INTERNALLY -  
Painted to match F&B Brinjal

SKIRTINGS -  
Painted to match wall colour

ARCHITRAVES -  
Painted to match wall colour

DOORS -  
Previously painted doors to be decorated to match wall colour TBC  
Refer to individual toilet finishes for cubicle doors.

* Doors to be stripped, stained & polished

#### DECORATION GENERAL NOTES:

- All previously painted woodwork to be prepared & made good ready to receive new decoration in 1No. undercoat, min. 2No. coats satinwood unless specified otherwise.
- All new woodwork identified for painting to be prepared ready to receive new decoration in 1No. coat primer, 1No. undercoat, min. 2No. coats satinwood unless specified otherwise.
- All new woodwork identified for lacquer finish to be prepared ready to receive a min. 2No. coats satin lacquer finish to approved sample (can be pre-finished off site).
- All existing plasterboard & skim surfaces to be made good & thoroughly prepared to give a smooth finish & be ready to receive new decoration in 1No. mist coat & min. 2No. top coats diamond matt emulsion unless otherwise stated.
- All new plasterboard & skim surfaces to have a smooth finish & be prepared ready to receive new decoration in 2No. mist coat & min. 2No. top coats diamond matt emulsion unless otherwise stated.
- Contractor to provide sample patch test of colours on site for approval.

A	Atrium acoustic baffle and decoration notes omitted.	BW	21.05.25
Rev.	Revision Details	Initials	Date

newman|gauge

E.design@newmangauge.com T. 0121 212 9800  
47A George St. Birmingham B3 1QA  
newmangauge.com

Client



FULLER'S

Project

THE PARCEL YARD  
KINGS CROSS STN

Drawing Title

SECOND FLOOR  
WALL & CEILING FINISHES

Project Type

LISTED BUILDING APP

Date	Scale	Drawn By
MAR'25	1:50@A1	SMP
Project No.	Drawing No.	Revision
3185	0046	A

This drawing is the property of NEWMAN GAUGE DESIGN ASSOCIATES. Copyright is reserved by them and the drawing is issued on the condition that it is not copied either wholly or in part without the prior consent in writing of Newman Gauge Design Associates. All dimensions are to be checked on site prior to the commencement of any work or shop drawings. This drawing is to be read in conjunction with other drawings and specifications where existing.

