



EXISTING BLOCK PLAN 1 : 500

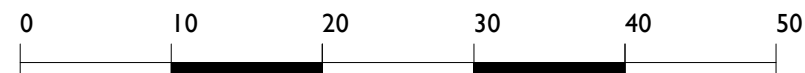

SITE LOCATION PLAN 1 : 1250



- Listed Building
- Positive Building
- L B Camden Bloomsbury Conservation Area Sub Area 8
- L B Camden Seven Dials Conservation Area

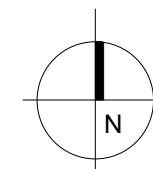

COWIE MONTGOMERY ARCHITECTS

Cowie Montgomery Architects LLP
Studio 16 Star Brewery Castle Ditch Lane Lewes BN7 1YJ
t www.cowiemontgomeryarchitects.co.uk
e studio@cowiemontgomeryarchitects.co.uk

• Do not scale off this drawing either in print or CAD file. Check all dimensions by site survey + setting out.
• Red line is the approximate Title and this and all Party Wall matters are to be verified and instructed by the Employer's advisors upon enquiry.
• Do not copy or use this drawing for any purpose without the written consent of Cowie Montgomery Architects LLP. Issue or publication does not convey or imply grant of licence. © 2025

project NEWTON HOUSE
207 HIGH HOLBORN
LONDON WC1V 7BW
client AMBRITA AND THOMAS SHAHANI-TUCKWELL
drawing title LOCATION AND BLOCK PLANS AS EXISTING
drawing scale 1:1250 / 1:500 @ A3
drawing number cmA213_LOC_EX_01

revision May 2025_P1_planning and Listed Building applications