

G +50.000

I +53.600

2 +57.230


3 +60.390

4 +63.090

NEWTON HOUSE 207 NEWTON STREET

SASHES REMOVED

STAIR ACCESS OVERRUN
REMOVED

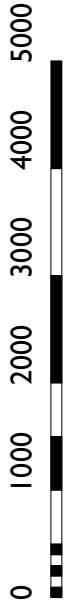

COWIE MONTGOMERY ARCHITECTS

Cowie Montgomery Architects LLP
Studio 16 Star Brewery Castle Ditch Lane Lewes BN7 1VJ
t www.cowiemontgomeryarchitects.co.uk
e studio@cowiemontgomeryarchitects.co.uk

EXISTING WEST

project NEWTON HOUSE
207 HIGH HOLBORN
LONDON WC1V 7BW

client AMBRITA AND THOMAS SHAHANI-TUCKWELL

drawing title GENERAL ARRANGEMENT ELEVATION TO NEWTON STREET AS EXISTING

drawing scale 1:50 @A2

drawing number cmA213_GE_EX_14

revision May 2025_P1_planning and Listed Building applications

• Do not scale off this drawing either in print or CAD file. Check all dimensions by site survey + setting out.
• Red dashed line is the approximate title and this and all Party Wall matters are to be verified and instructed by the Employer's advisors upon enquiry.
• Copyright + intellectual property + moral rights in this drawing + all designs depicted belong to Cowie Montgomery Architects LLP.
• Do not copy or use this drawing for any purpose without the written consent of Cowie Montgomery Architects LLP. Issue or publication does not convey or imply grant of licence ©2025