



EXISTING WINDOWS W.4.4 + W.4.5

PAINTED STUCCO ARCHITRAVES AND CILLS  
DOUBLE HUNG SLIDING SASH WINDOWS WITH SEALED DOUBLE GLAZED UNITS

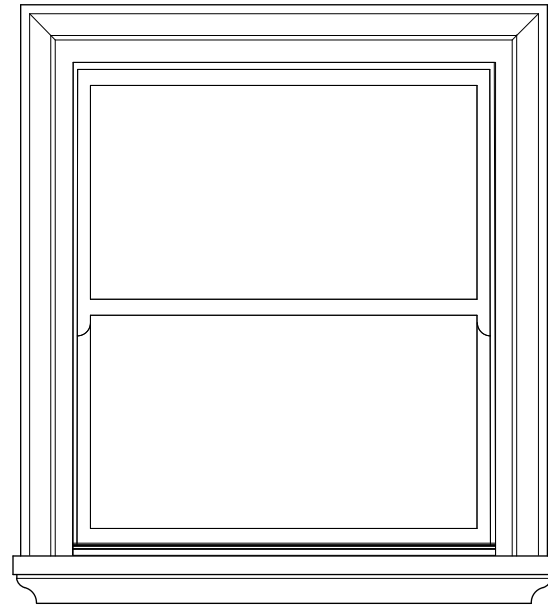


EXISTING WINDOWS W.4.1, W.4.2 + W.4.3

PAINTED STUCCO ARCHITRAVES AND CILLS  
REPLACEMENT DOUBLE HUNG SLIDING SASH WINDOWS TO THE PATTERN  
SURVIVING IN 1892, PAINTED JOINERY AS DETAILS ADJACENT


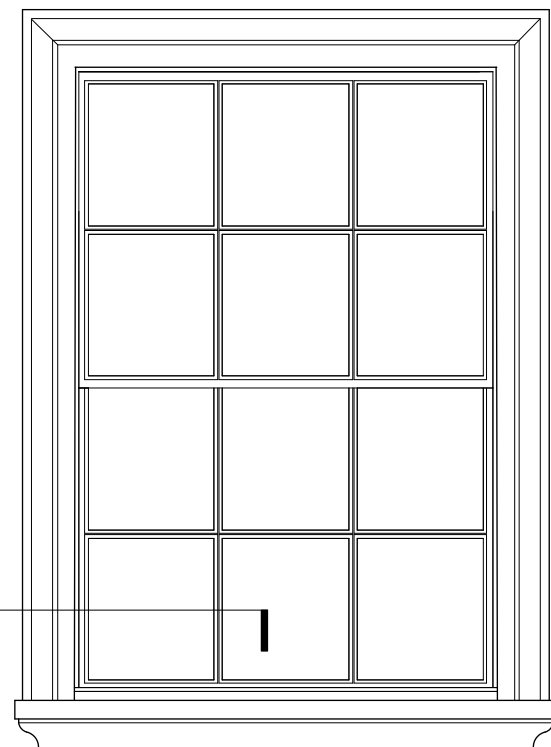


PROPOSED WINDOWS W.4.4 + W.4.5

ELEVATIONS 1:20

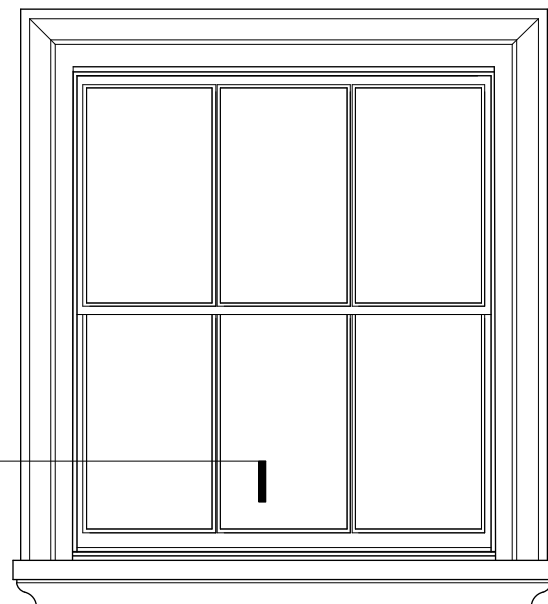

PROPOSED WINDOWS W.4.1, W.4.2 + W.4.3

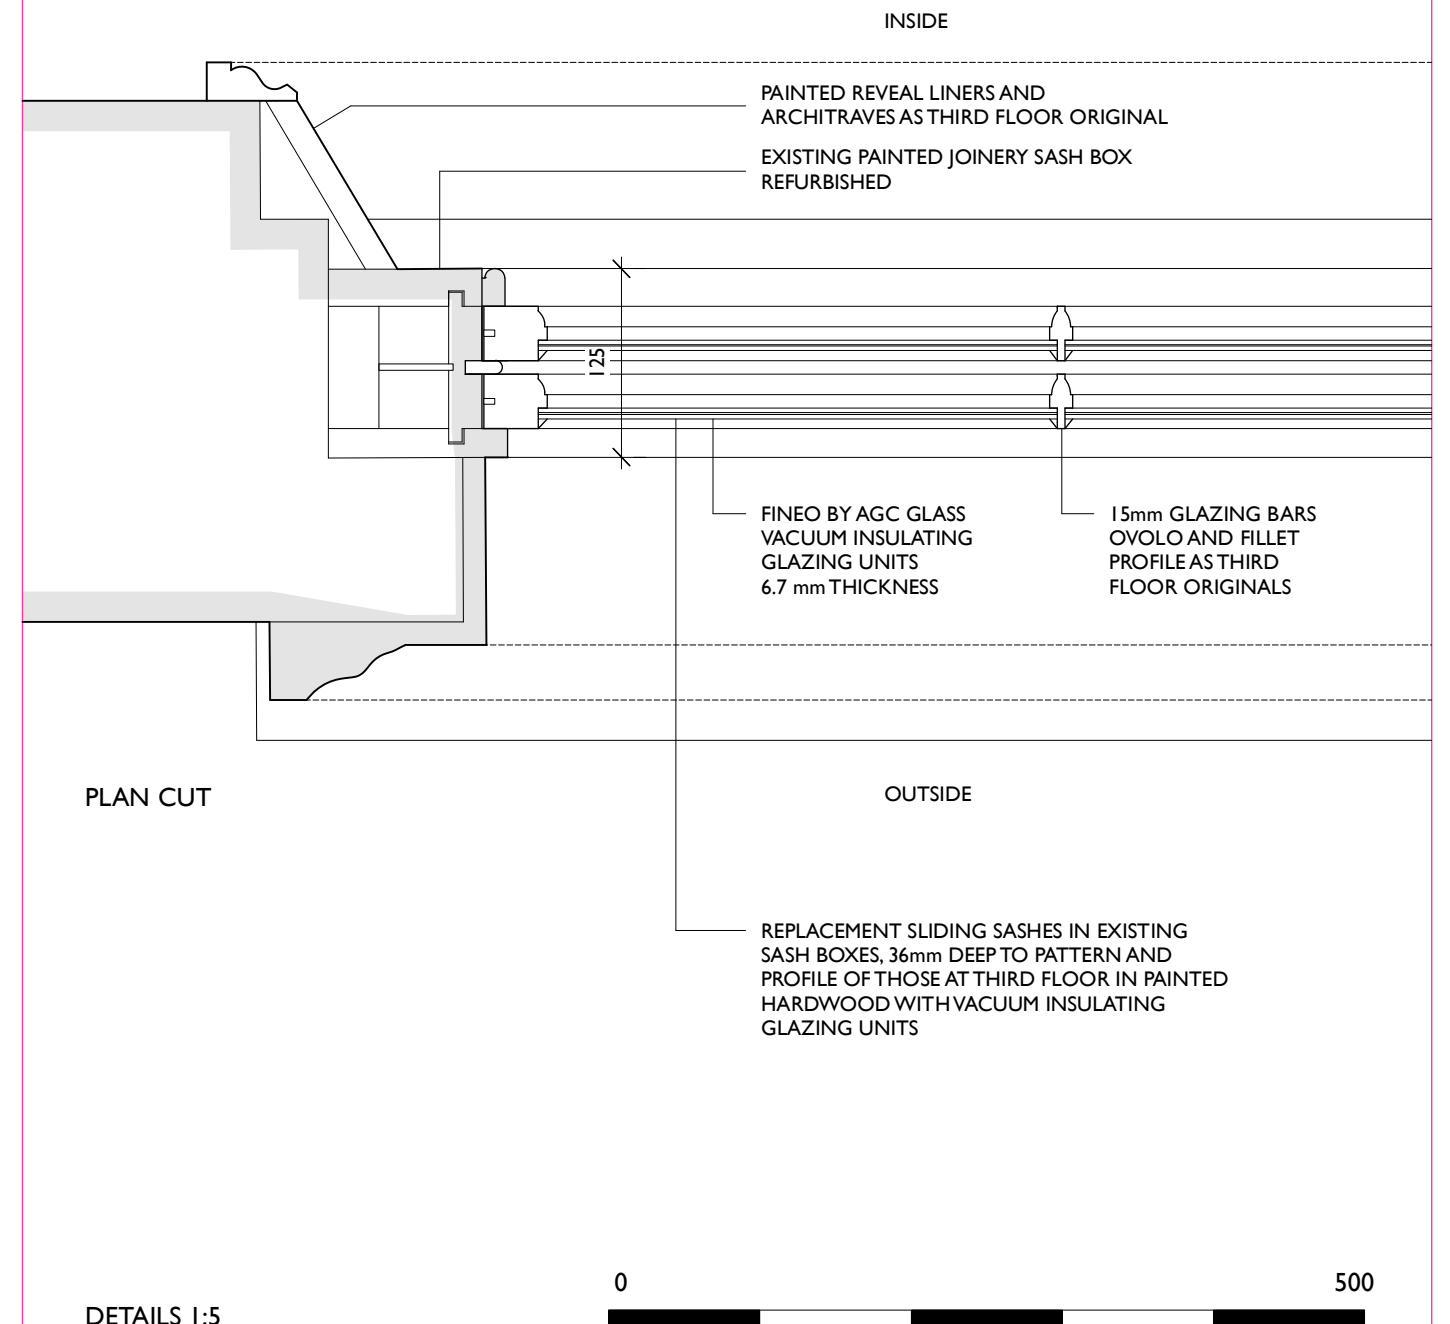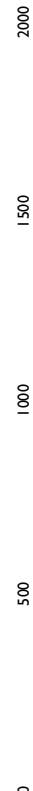

COWIE MONTGOMERY ARCHITECTS

Cowie Montgomery Architects LLP  
Studio 16 Star Brewery Castle Ditch Lane Lewes BN7 1YJ

t [www.cowiemontgomeryarchitects.co.uk](http://www.cowiemontgomeryarchitects.co.uk)  
e [studio@cowiemontgomeryarchitects.co.uk](mailto:studio@cowiemontgomeryarchitects.co.uk)

• Do not scale off this drawing either in print or CAD file. Check all dimensions by site survey + setting out.  
• Red dashed line is the approximate Tide and this and all Party Wall matters are to be verified and instructed by the Employer's advisors upon enquiry.  
• Copyright + intellectual property + moral rights in this drawing + all designs depicted belong to Cowie Montgomery Architects LLP.  
• Do not copy or use this drawing for any purpose without the written consent of Cowie Montgomery Architects LLP. Issue or publication does not convey or imply grant of licence. © 2025

project NEWTON HOUSE  
207 HIGH HOLBORN  
LONDON WC1V 7BW  
client AMBRITA AND THOMAS SHAHANI-TUCKWELL  
drawing title FOURTH FLOOR WINDOWS SASHES PROPOSED REPLACEMENTS  
drawing scale 1:20 + 1:5 @ A3  
drawing number cmA213\_WS\_01

WINDOWS

revision May 2025\_P1\_planning and Listed building application