

SCALE 1:20


KITCHEN

LIGHTWELL

EXISTING STAIRCASE REMOVED
NEW FLOOR SLAB

EX. WINDOW TO LIGHTWELL

REMOVABLE GRILLE
TO ACCESS CELLAR
FOR MAINTENANCE
VIA LADDER

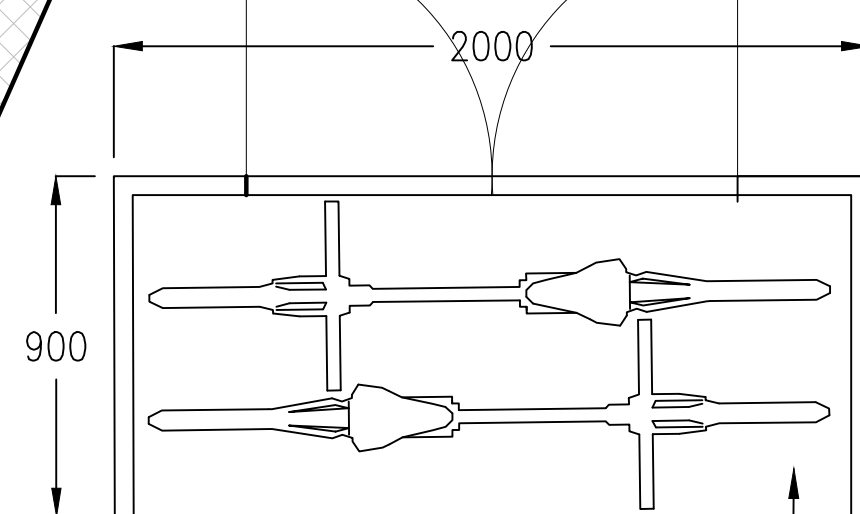

THE BRIGHTON BIKE SHED - 2 BIKE SHED - 2000X900mm

The Range » Classic Bike Shed



NOTES:

DATE	REVISIONS	REV
------	-----------	-----

THIS DRAWING IS THE COPYRIGHT OF THE ARCHITECT AND SHOULD NOT BE REPRODUCED WITHOUT WRITTEN CONSENT.

PROJECT
47 HEATH STREET
LONDON
NW1 6UA

DRAWING
6 HOLLY BUSH VALE
BIKE STORAGE

DATE MAY'25	studio-ec ARCHITECTS 11 HAWTHORNDENE CLOSE HAYES BR2 7DT TEL: 07866 913400 e-mail: egie@studio-ec.co.uk	
DELT. EC		
COMPUTER 1228		
SCALE 1:20	DWG. No. 1228-502	REV. No. ☐