


H M LAND REGISTRY


Title No. *NGA 309671*
 REDUCED COPY OF PLAN
 (not to scale) to *leave*
 dated *19/4/1977*

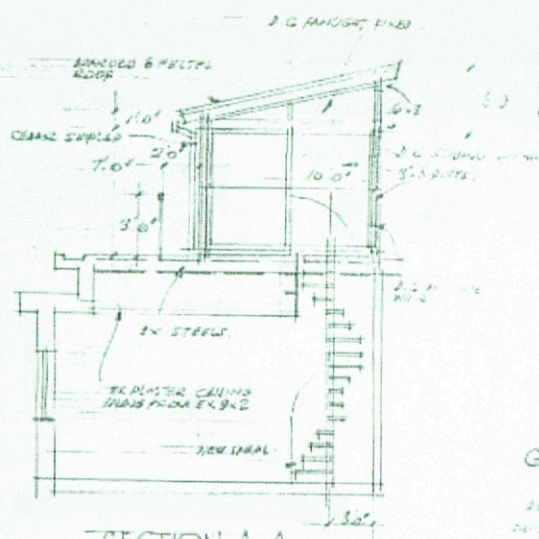

SECTION A-A


NOTE:- This Deed/Plan was of poor quality prior to imaging.

GARDEN

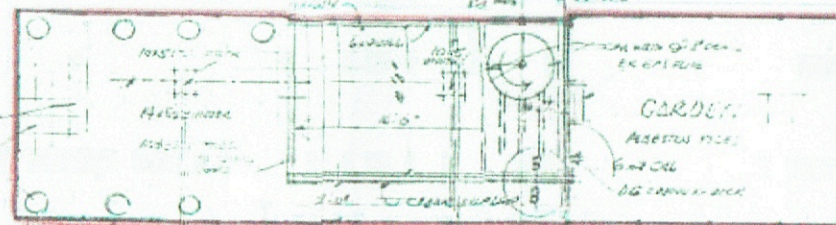


PLAN ON ROOF

ELEV. AT. JN

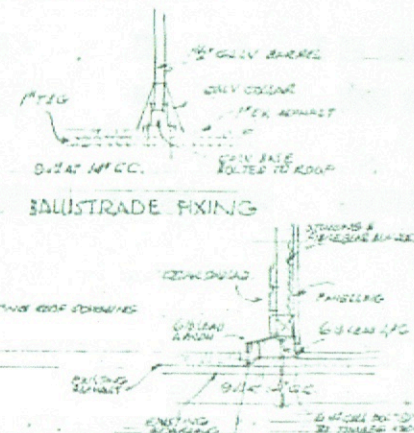

SECTION B-B

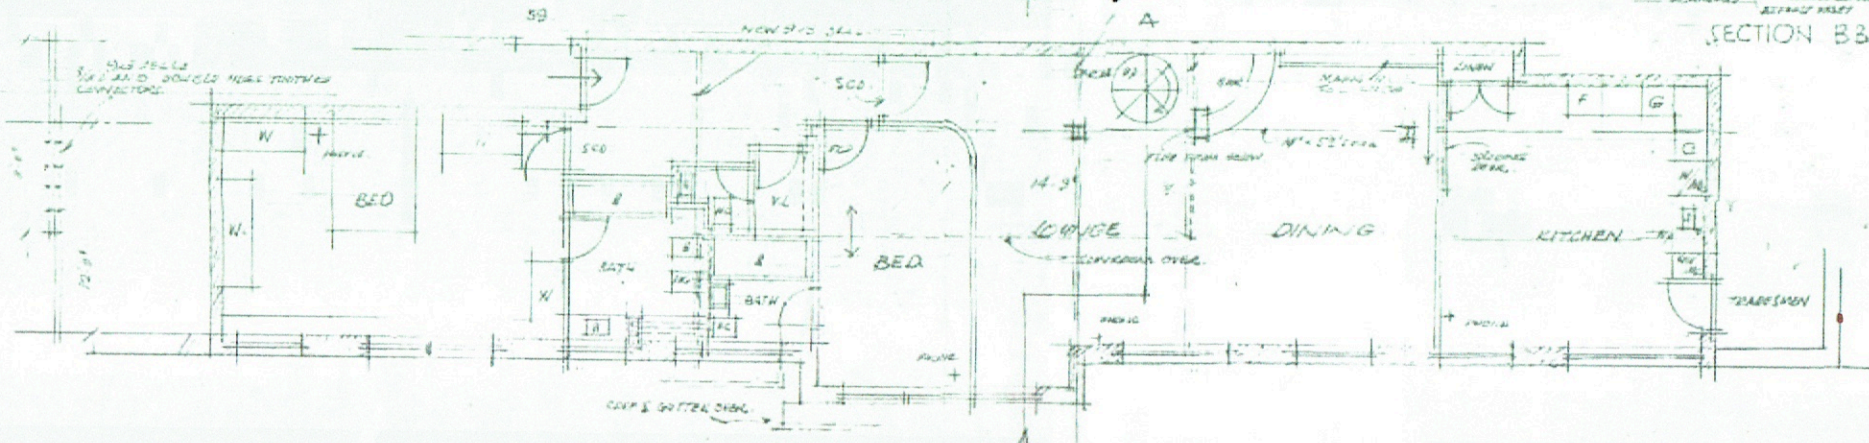

3RD FLOOR PLAN
 GO. AVE. CLOSE

NGO AVENUE CLOSE
 PROPOSED NEW SCHOOL
 1/2 SCALE

25.8' TO SHEDDING REAR
 26.7' TO PROPOSED SCHOOL
 77.7' TO PROPOSED SCHOOL
 (CLIMATE RELATIONSHIP)