



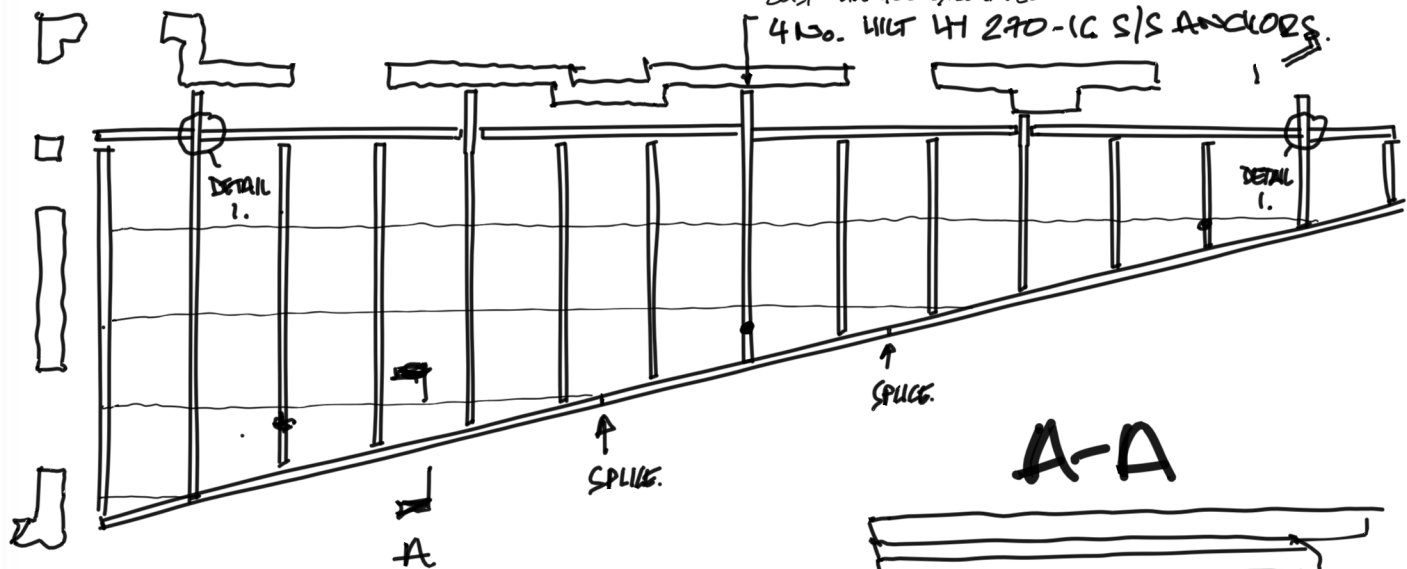

ELEV




PLAN.

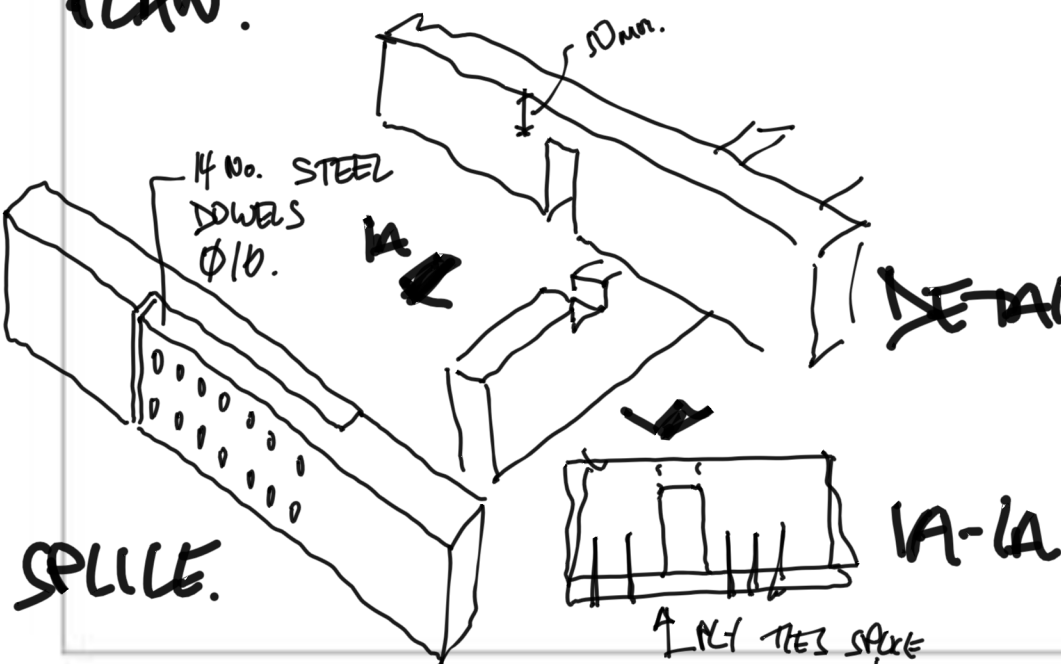


SPUCE.

WEBB
YATES

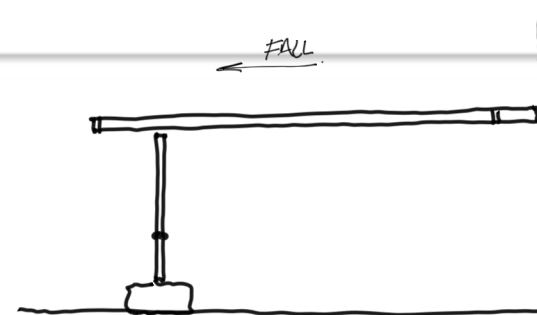

SECTION

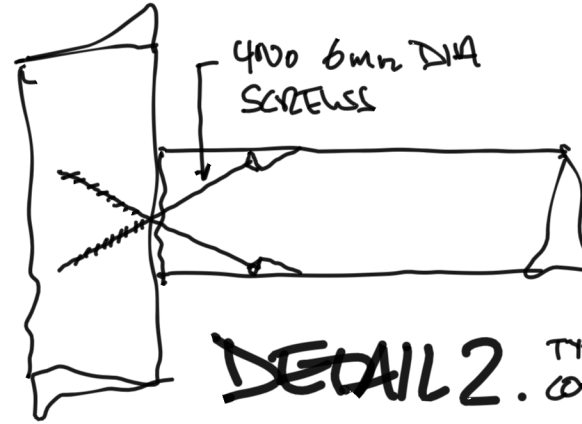


NOTES:

ALL MEMBERS
200x100 C18
DOUGLAS FIR. (UK SOURCES)
ALL COMPONENTS
STAINLESS STEEL.

ALL GLAZING CAP.

25mm MULTIPLE
POLY CARBONATE.

ROOF
CONST

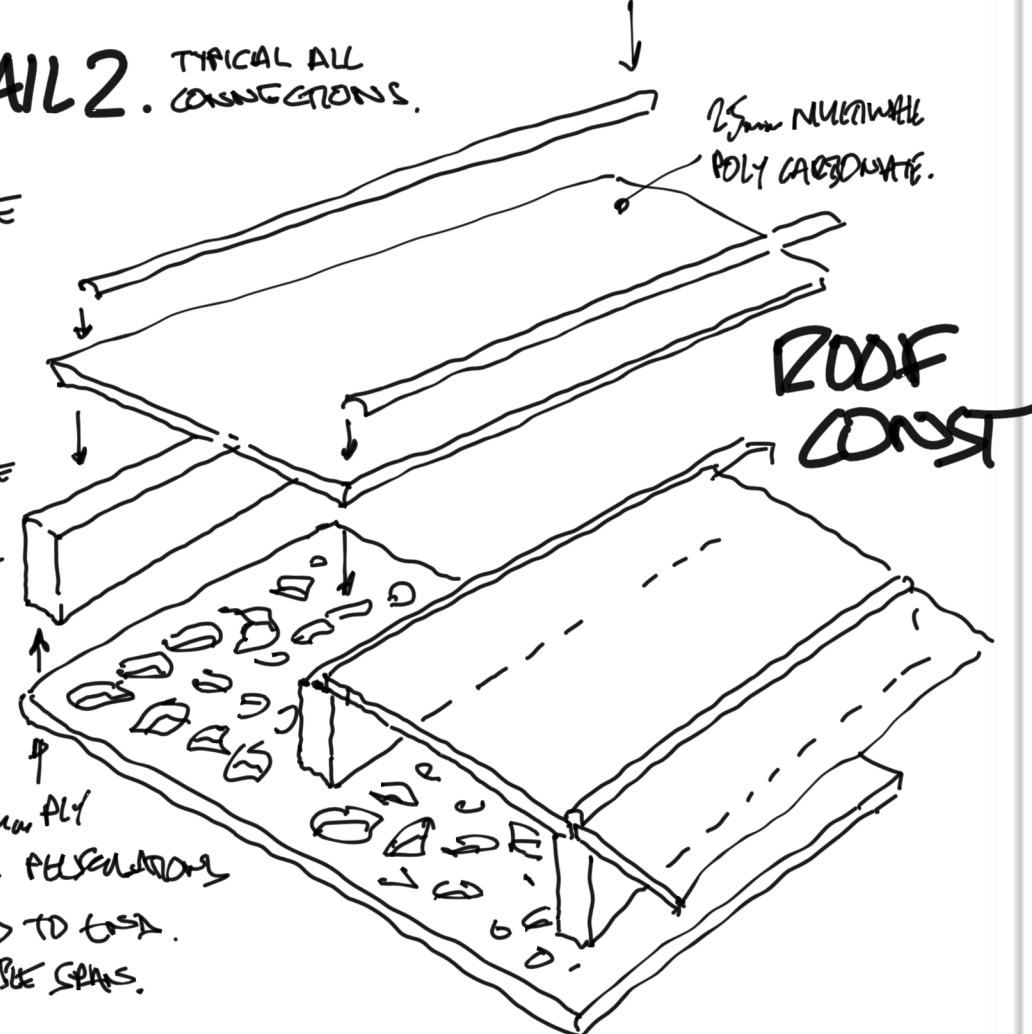

ROCK MIN
0.7x0.7
x0.5m. ON
MORTAR BED.

COLUMN
& BASE



Webb Yates Engineers Limited
www.webbyates.com

Project: CAMDEN SCH. CANOPY			
Drawing number: 56057-S-SK-0001.		Status: A	
Drawing title: STRUCTURE.			
Date:	Drawn by:	Scale:	Revision: