





A-A.

GROUND

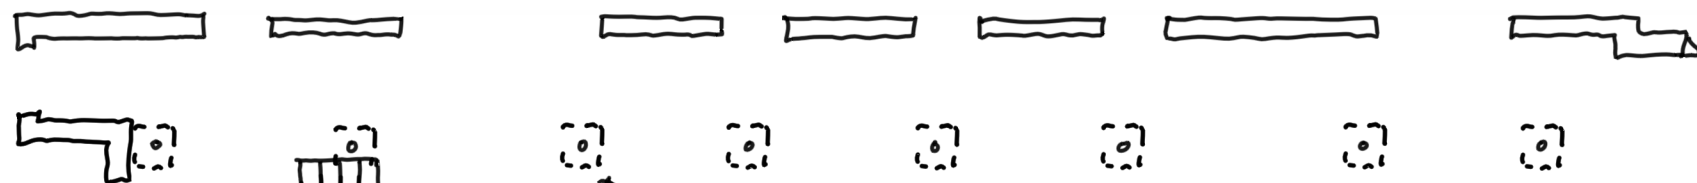



FIRST

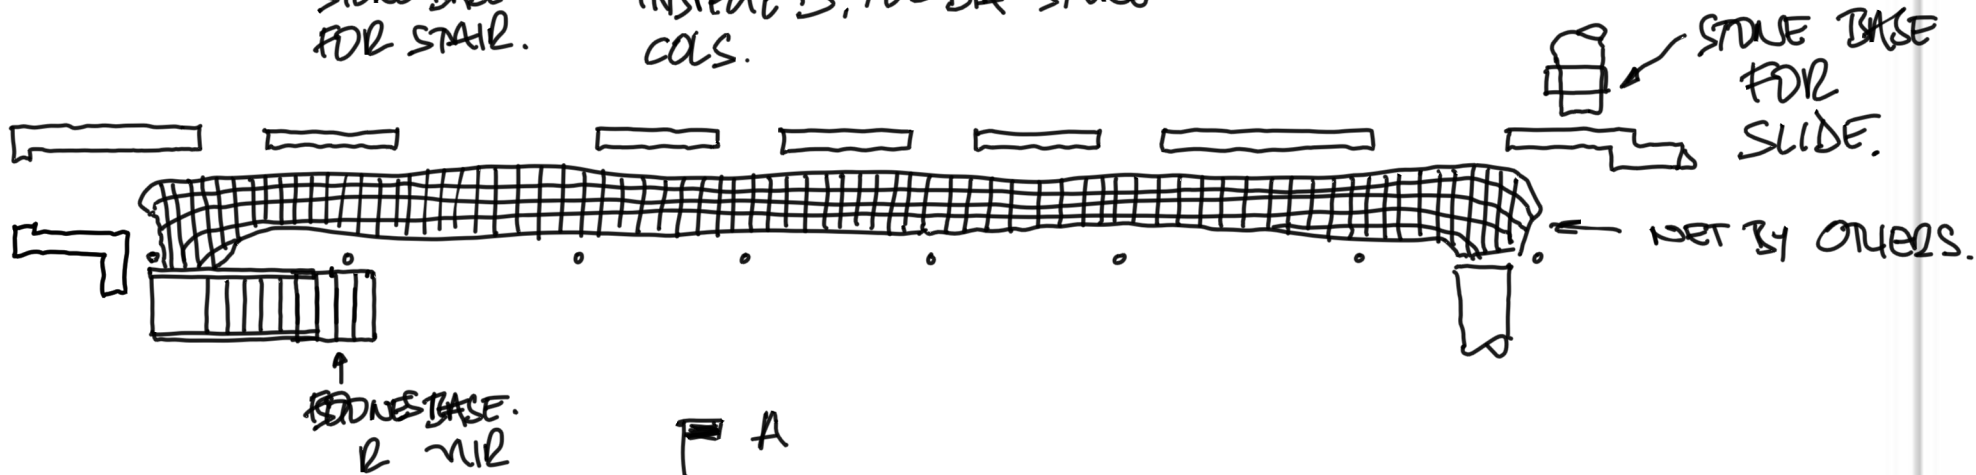


ROOF.



STAIR

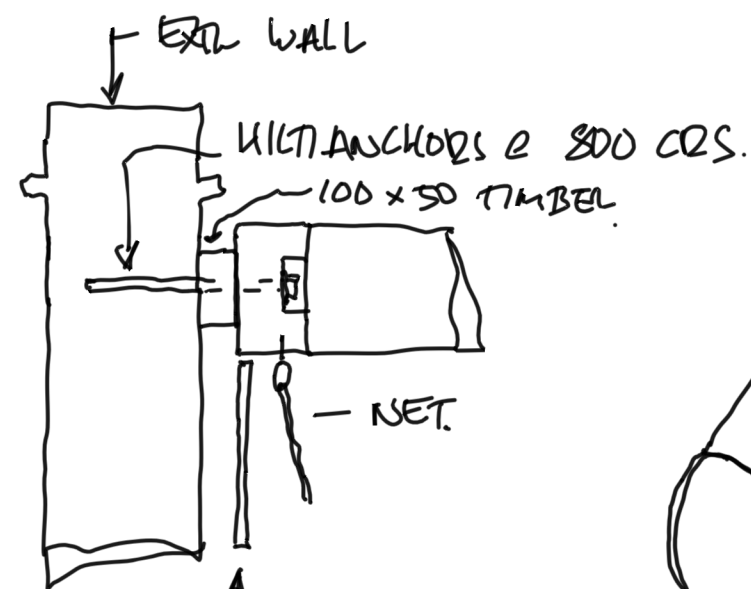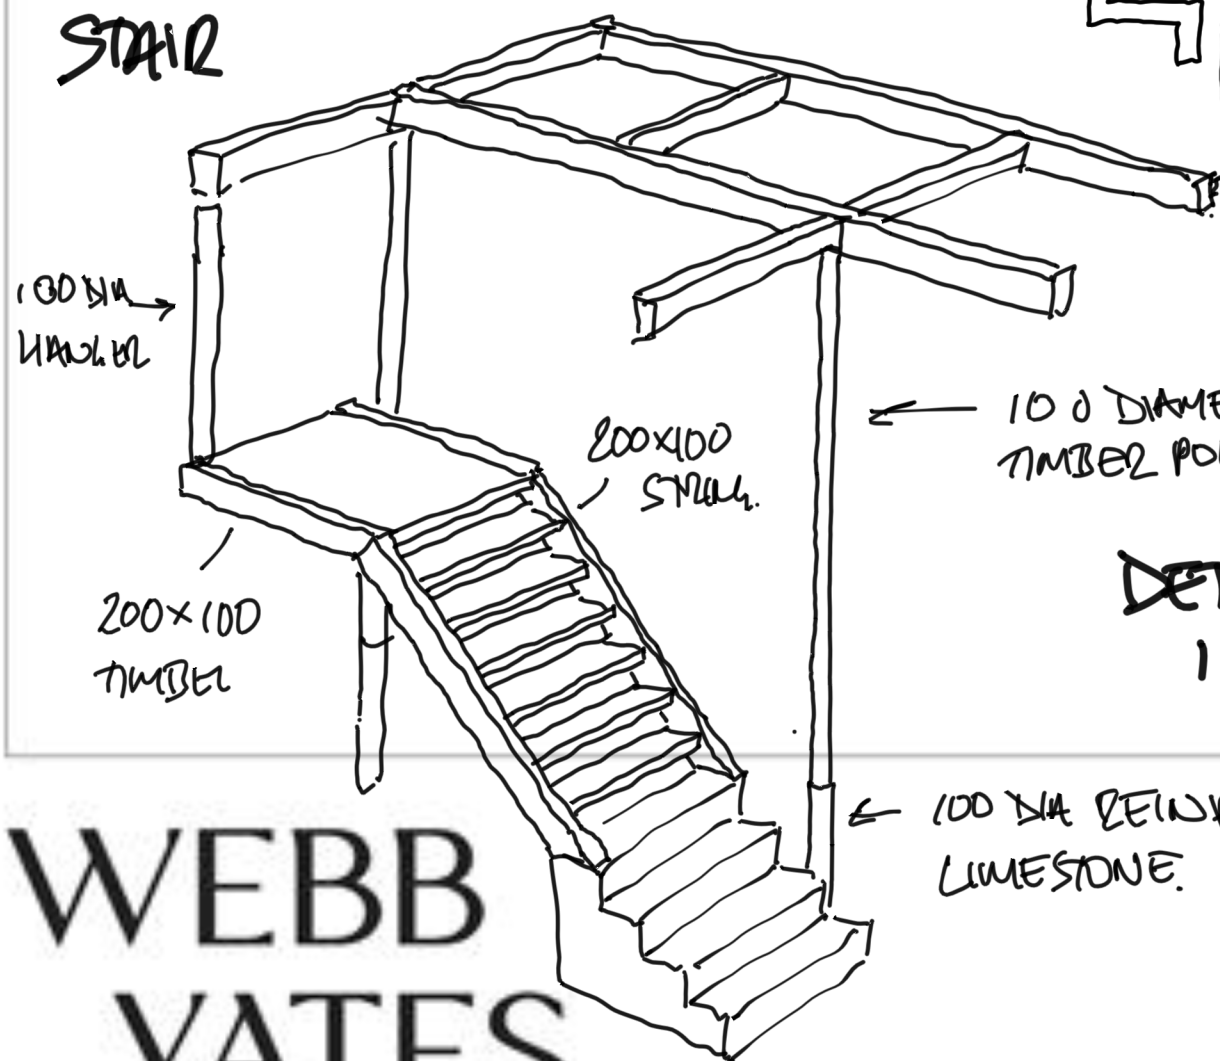

DETAIL 1.

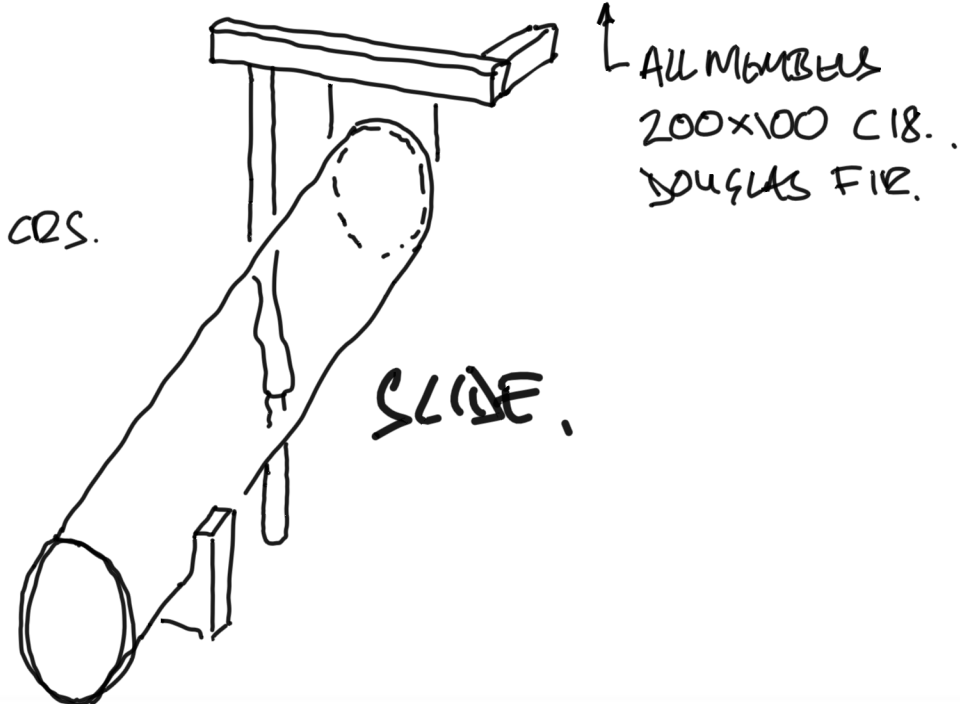

WEBB
YATES

Webb Yates Engineers Limited
www.webbyates.com

Project	CAMDEN SCH. CANOPY		
Drawing number	S6057-S-SK-0002		
Drawing title	STRUCTURE.		
Date	Drawn by	Scale	Revision