



SCALE WITH CAUTION use both scale bars to check for reduction or distortion

10cm

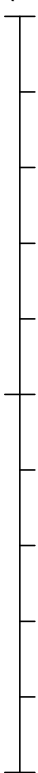


10cm

SCALE WITH CAUTION use both scale bars to check for reduction or distortion

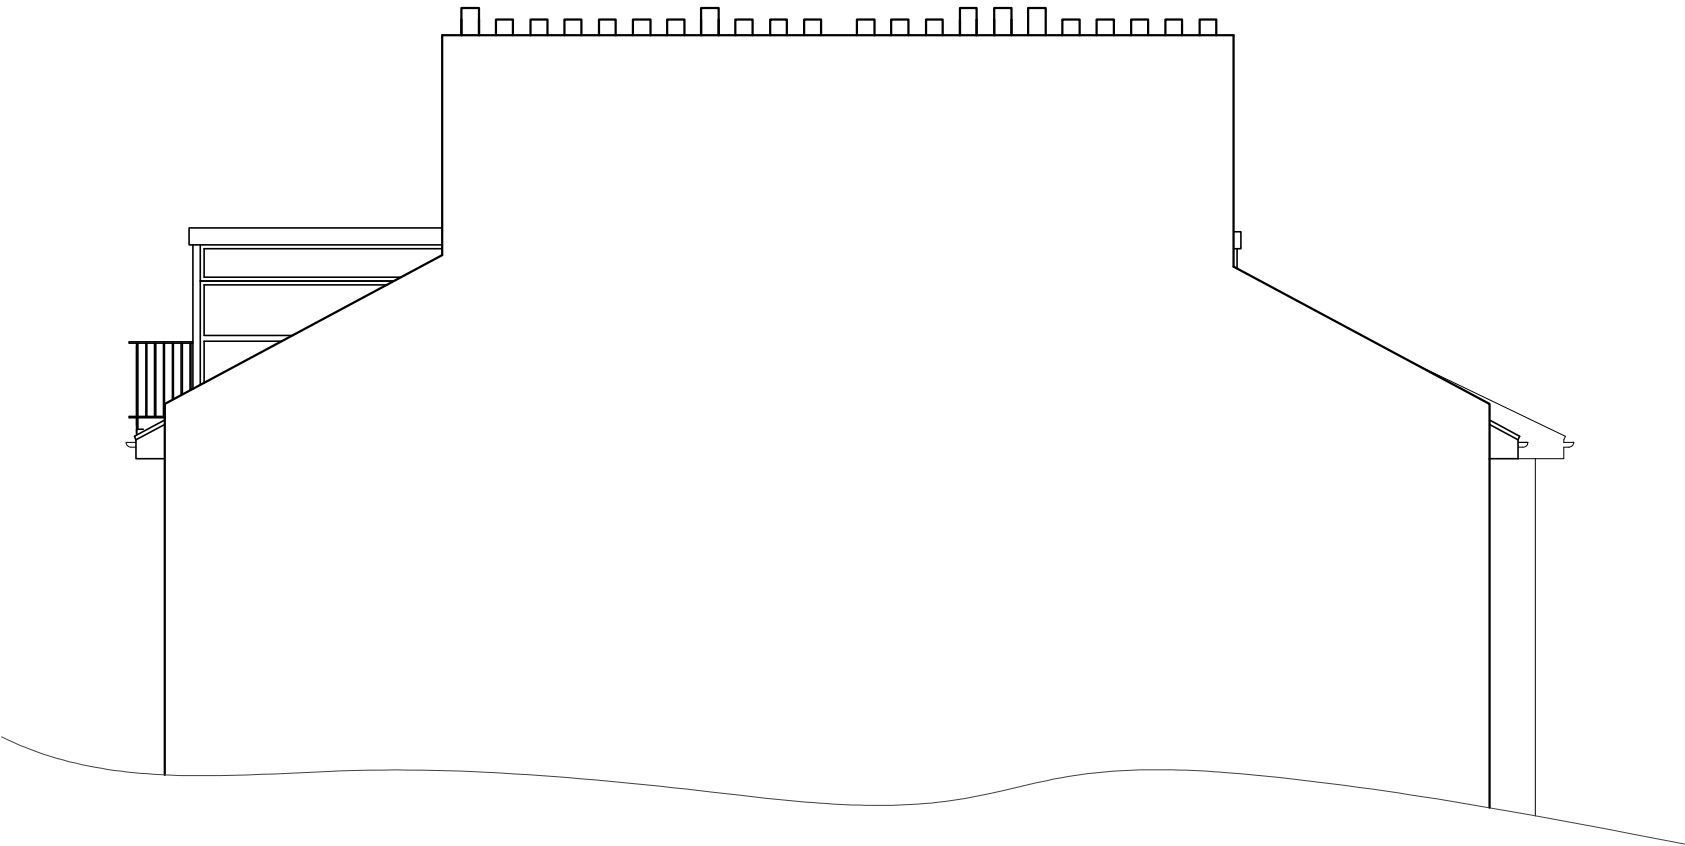

EXISTING SIDE ELEVATION

SCALE 1:100

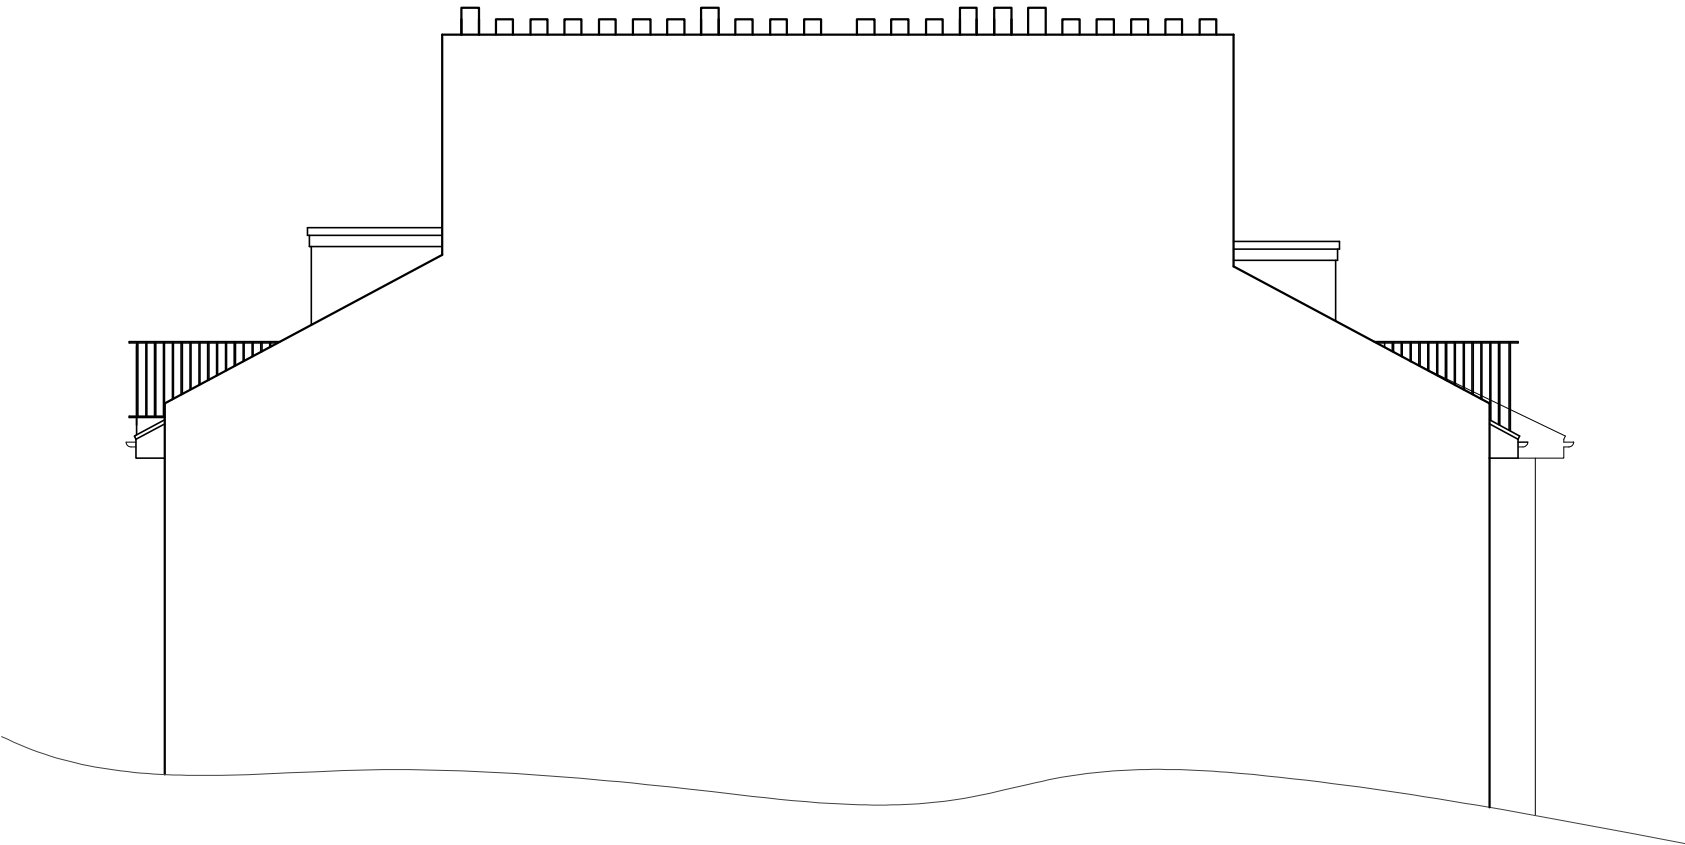

PROPOSED SIDE ELEVATION

SCALE 1:100

Notes

Scale

1:50

1:100

1:200

1:500

DAVID JOSEPH CONSULTING

architectural and structural engineering consultants

26 Clyde Terrace, London, SE23 3BA

drafting@djclondon

020 8699 7750

All dimensions must be checked on site.
Any dimensional discrepancies discovered must be reported to the Project Manager before proceeding.
This drawing is to be read in conjunction with all relevant documents.
This drawing is copyright © and may not be reproduced without permission

Revisions		
A	22.05.25	PLANNING AMENDMENTS.

Client

Address

4B BELSIZE GROVE
LONDON
NW3 4UN

Drawing Title

SIDE ELEVATIONS

Date

DEC '24

Scale

1:100 @ A3

Drawing Number

5657 - 105

Revision

A