
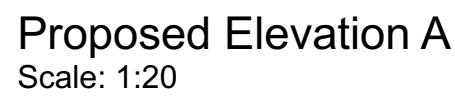
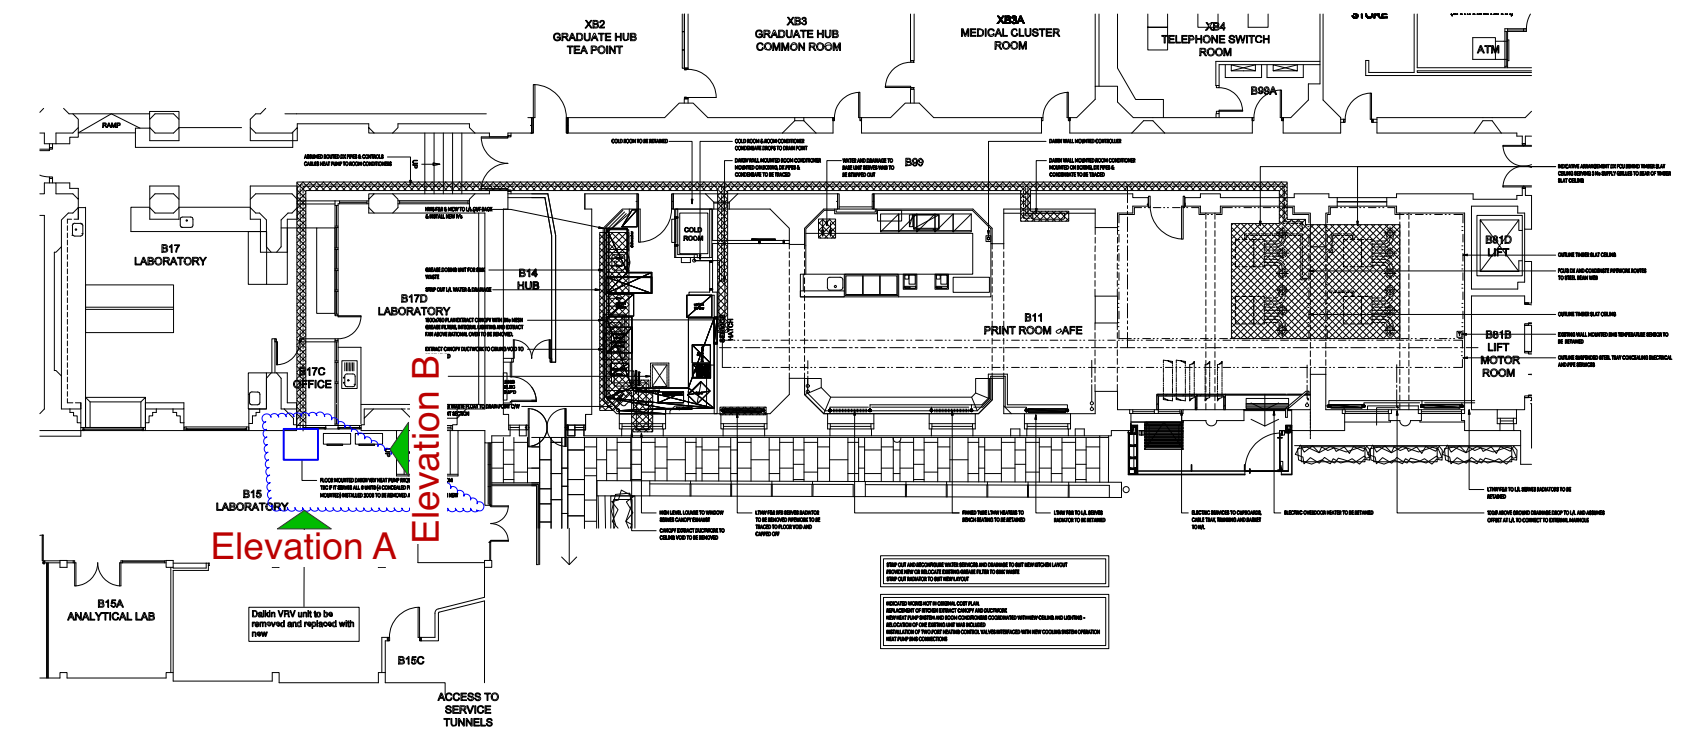
 Demoilition
 Proposed



0 0.5 1.0 1.5 2.0 2.5 3.0 3.5 4.0 M

Scale 1:20 @ A2



K Kendall Kingscott
Suite 3, Sandford House,
1b Claremont Rd, Teddington,
TW11 8DH
+44 (0)20 8943 5300
www.kendallkingscott.co.uk

Do not scale this drawing

Project
CESB Small Works 2023/24

Client
UCL - University College London

Date	Drawn	Purpose/Status
21/02/2025	J1	PLANNING
Scale	Checked	Paper Size
1:20	Z1	ISO A2
Filename		
240080 CESB-SW10-Planning.vwx		

POI	21/02/2025	Jl	Zl	Planning
Rev	Date	By	Ap	Note

Drawing Title

SW10 - 012 - South Wing Building
Proposed Elevations A & B

Project Number/Drawing Number
240080-SW10-1500
Check all dimensions and levels on site

01