



Proposed Elevation A
Scale: 1:20


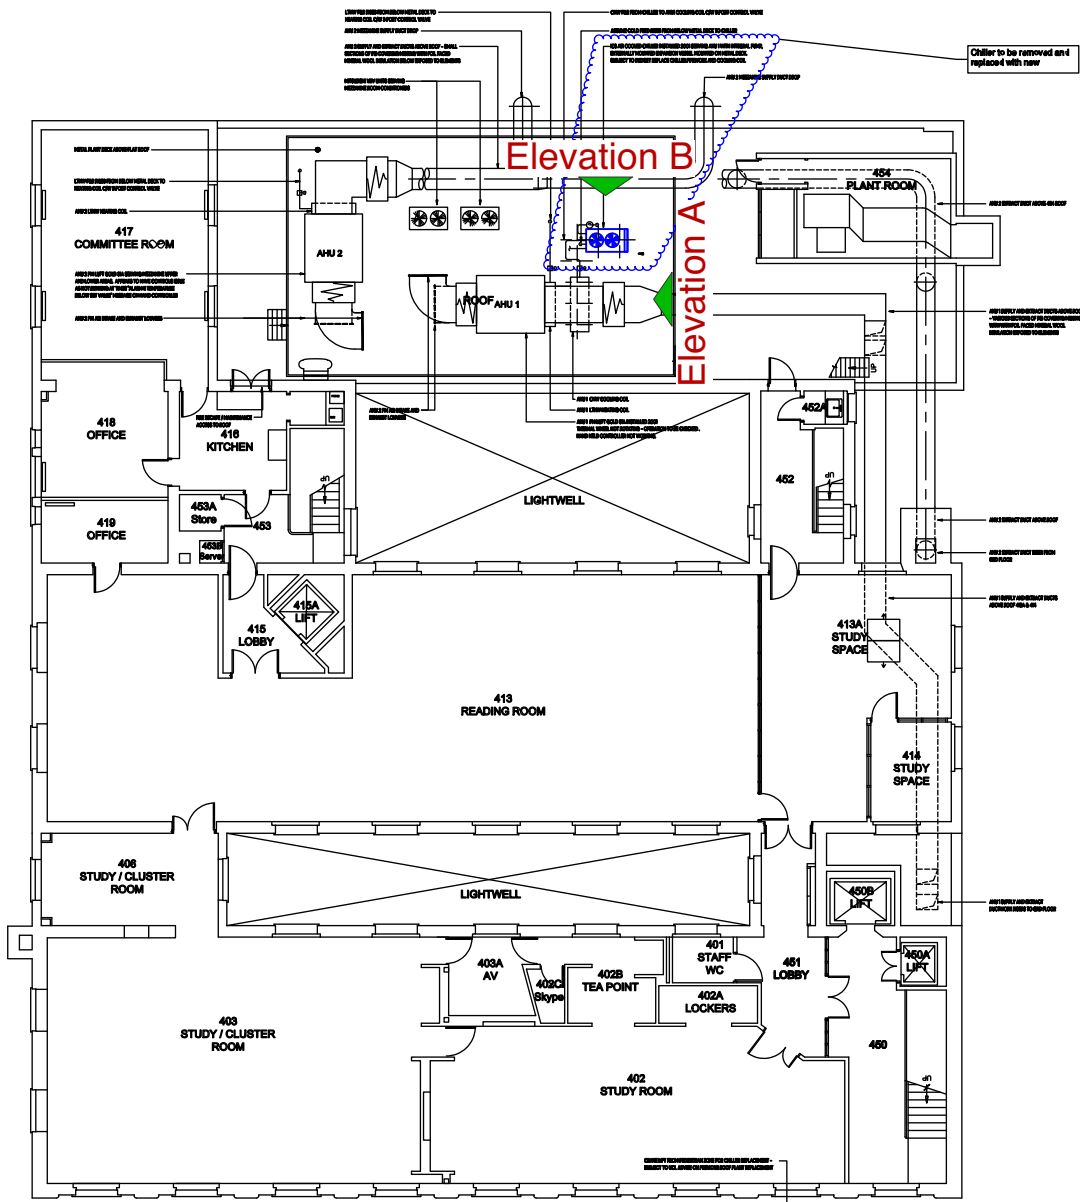


KEY PLAN (NTS)

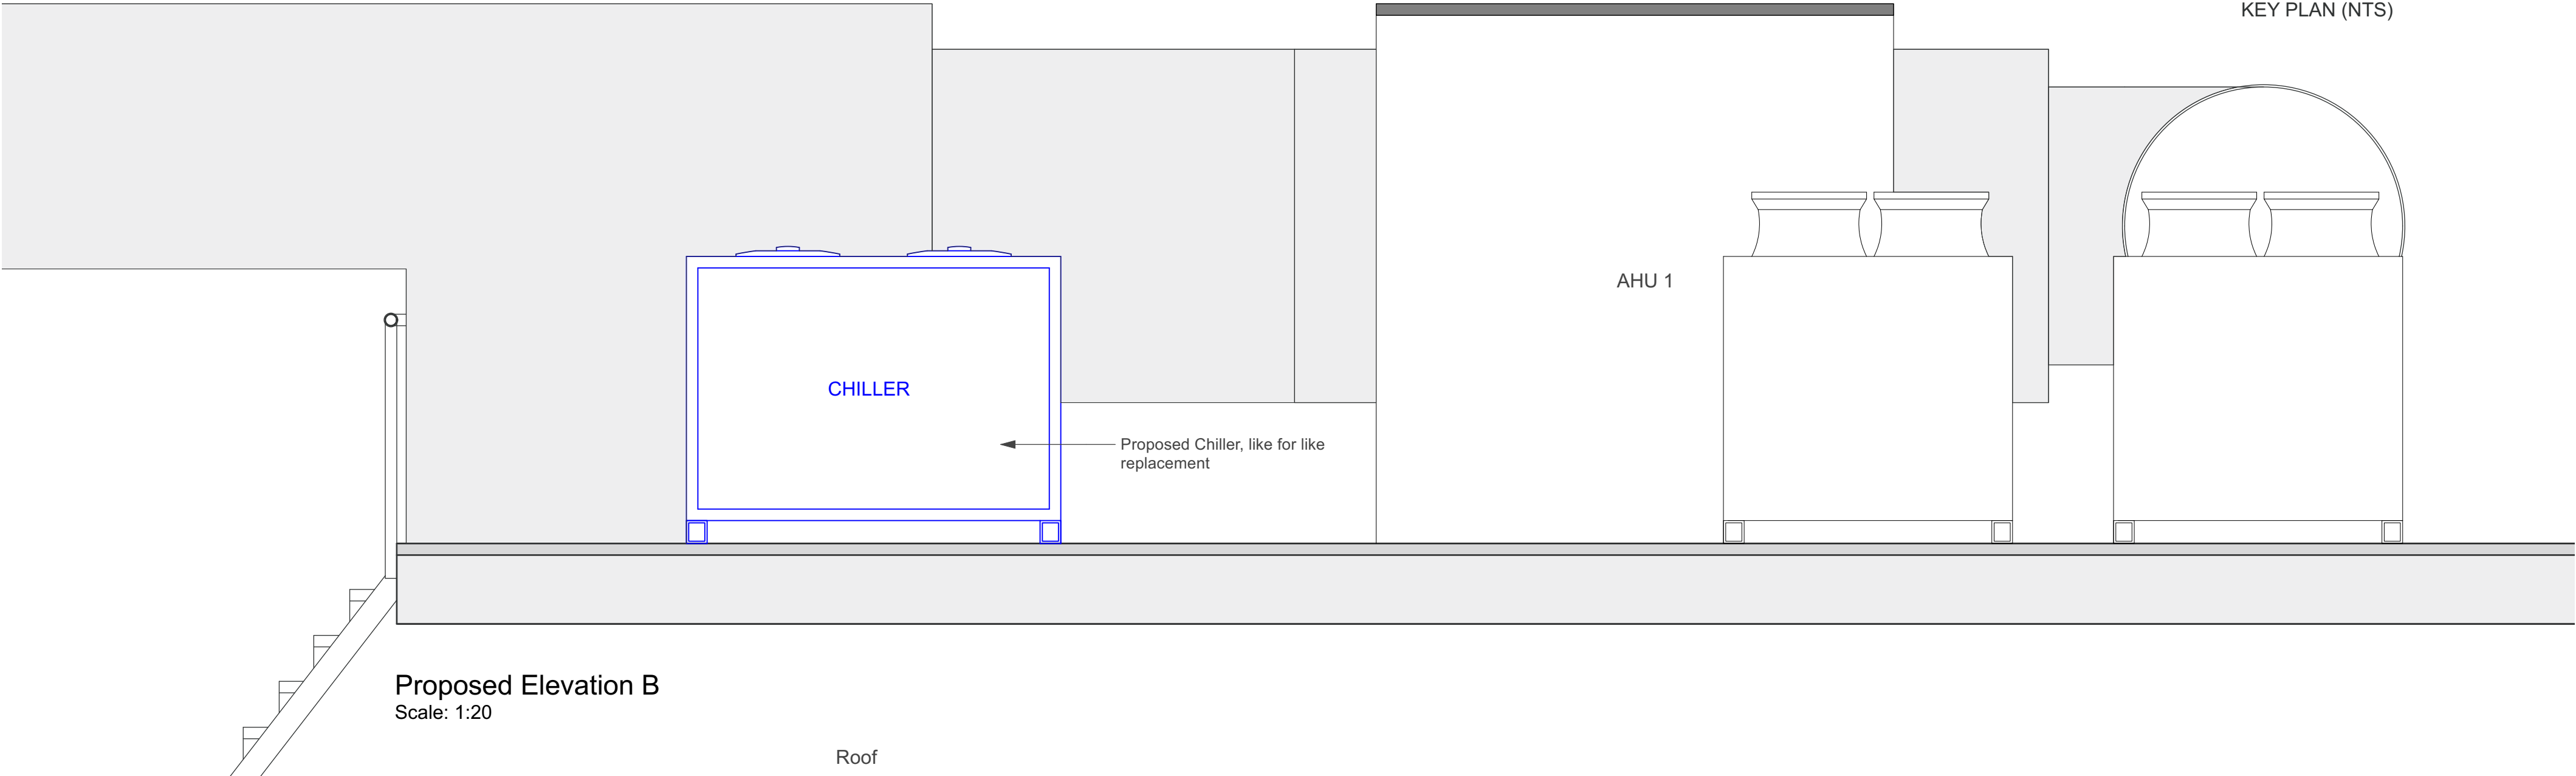

Proposed Elevation B
Scale: 1:20

SW08 - 042 - DMS WATSON BUILDING
PROPOSED ELEVATIONS A & B

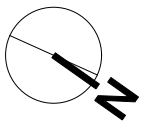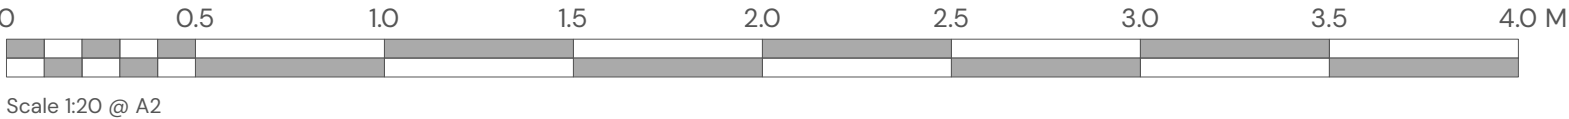

Kendall Kingscott
Suite 3, Sandford House,
1b Claremont Rd, Teddington,
TW11 8DH
+44 (0)20 8943 5300
www.kendallkingscott.co.uk

Do not scale this drawing
Project CESB Small Works 2023/24
Client UCL - University College London

Date 18/02/2025
Drawn JI
Purpose/Status PLANNING
Scale 1:20
Checked ZI
Paper Size ISO A2
Filename 240080-SW08-Planning.vwx

P01 18/02/2025 JI ZI Planning Issue
Rev Date By Ap Note

Drawing Title
SW08 - 042 - DMS Watson Building
Proposed Elevations A & B
Project Number/Drawing Number
240080-SW08-1500
Check all dimensions and levels on site

Revision
P01
© Copyright

Only to be used on the site for which designed. The electronic transmission of designs/information contained in this drawing is carried out entirely at the User's risk and Kendall Kingscott Ltd. will have no liability for any errors or inaccuracies arising therefrom. The production of amended or updated information from the said designs/information by the User is entirely the responsibility of the User and Kendall Kingscott Ltd. shall have no responsibility in respect thereof whatsoever.