



Existing Elevation A
Scale: 1:20

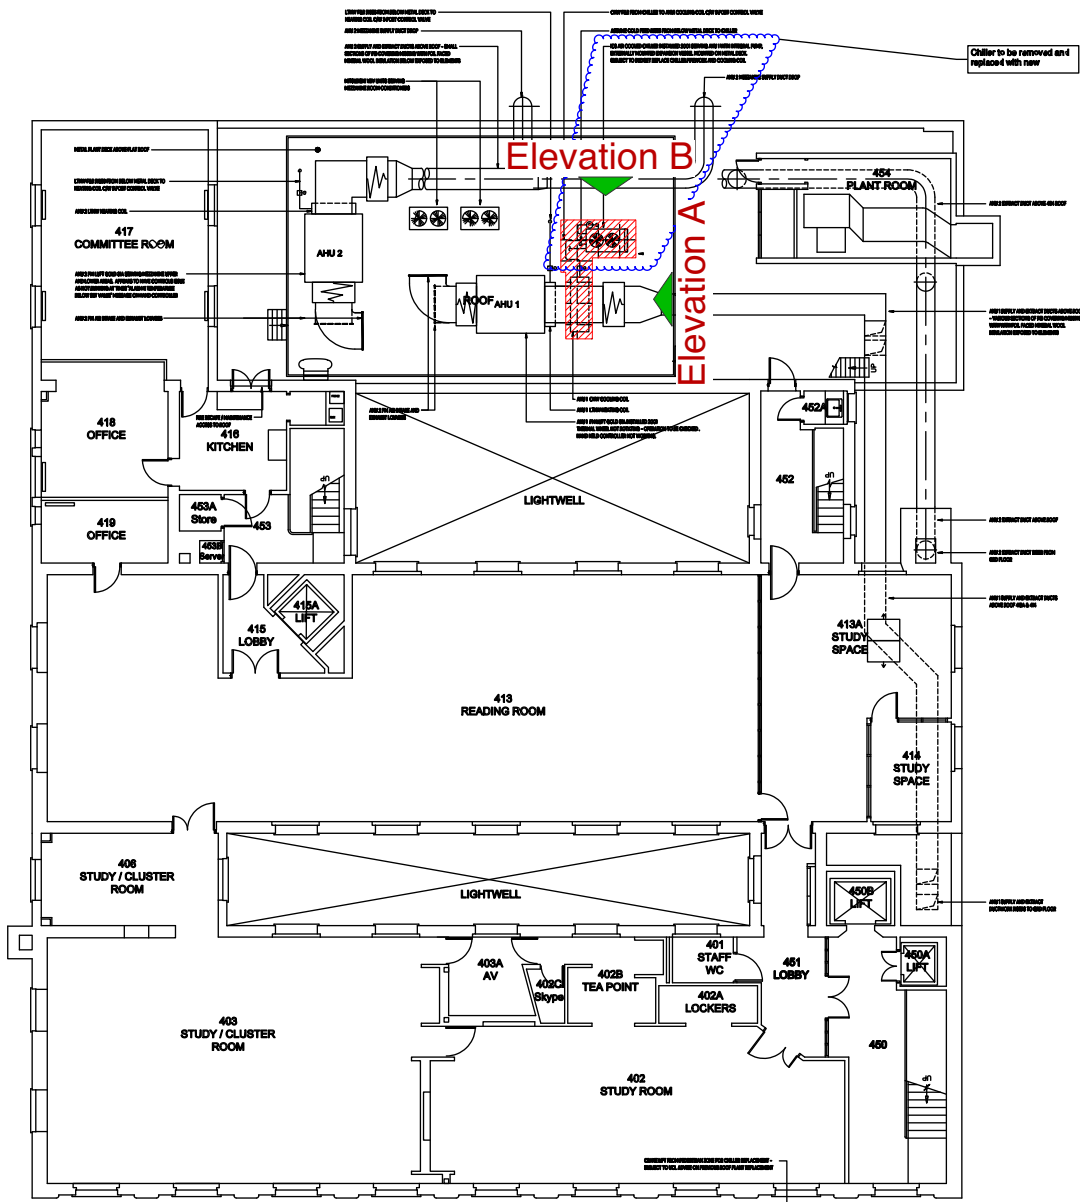


KEY PLAN (NTS)

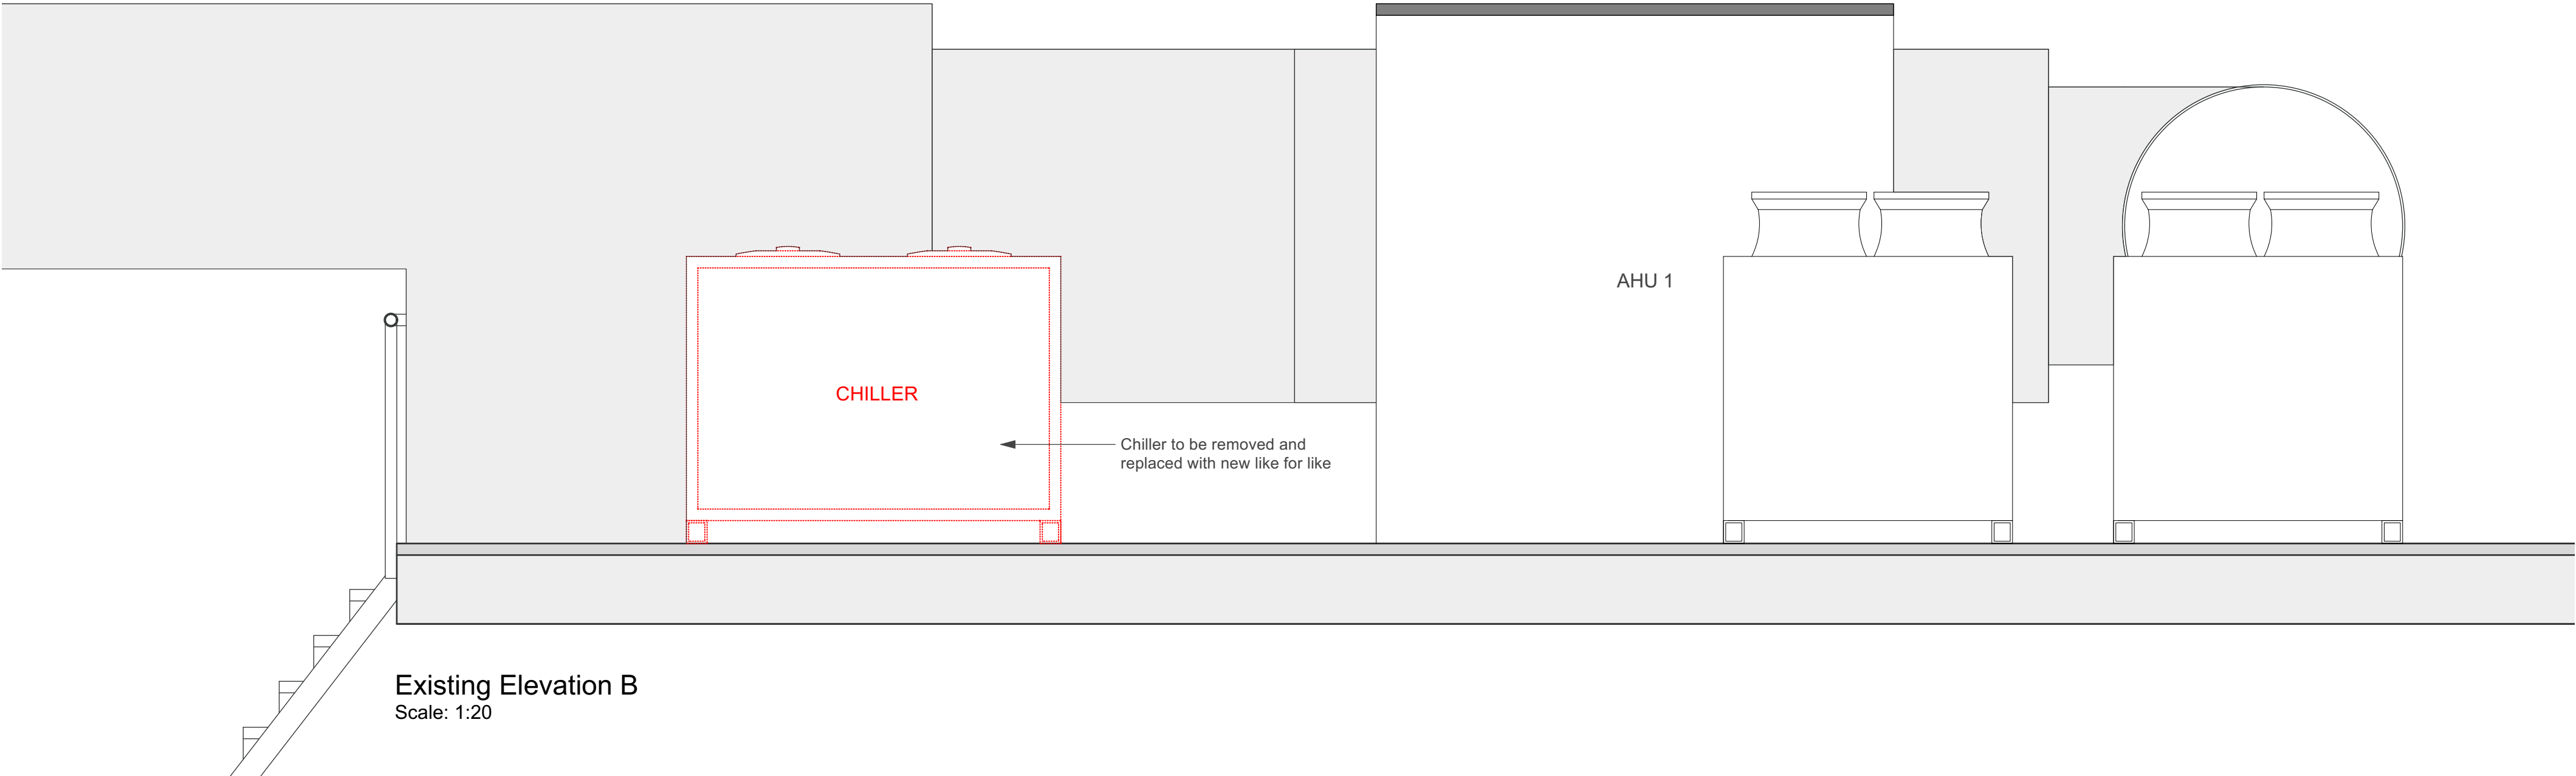


Existing Elevation B
Scale: 1:20

SW08 - 042 - DMS WATSON BUILDING
EXISTING ELEVATIONS A & B

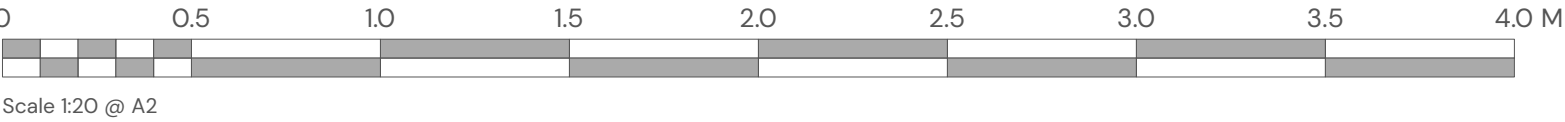

Scale 1:20 @ A2

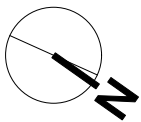

Kendall Kingscott

Suite 3, Sandford House,
1b Claremont Rd, Teddington,
TW11 8DH
+44 (0)20 8943 5300
www.kendallkingscott.co.uk

Do not scale this drawing

Project
CESB Small Works 2023/24

Client
UCL - University College London

Date	Drawn	Purpose/Status
18/02/2025	JL	PLANNING
Scale	Checked	Paper Size
1:20	ZI	ISO A2
Filename		
240080-SW08-Planning.vwx		

P01 18/02/2025 JL ZI Planning Issue
Rev Date By Ap Note

Drawing Title
SW08 - 042 - DMS Watson Building
Existing Elevations A & B

Project Number/Drawing Number
240080-SW08-1210

Check all dimensions and levels on site

Revision
P01
© Copyright

Only to be used on the site for which designed. The electronic transmission of designs/information contained in this drawing is carried out entirely at the User's risk and Kendall Kingscott Ltd. will have no liability for any errors or inaccuracies arising therefrom. The production of amended or updated information from the said designs/information by the User is entirely the responsibility of the User and Kendall Kingscott Ltd. shall have no responsibility in respect thereof whatsoever.