

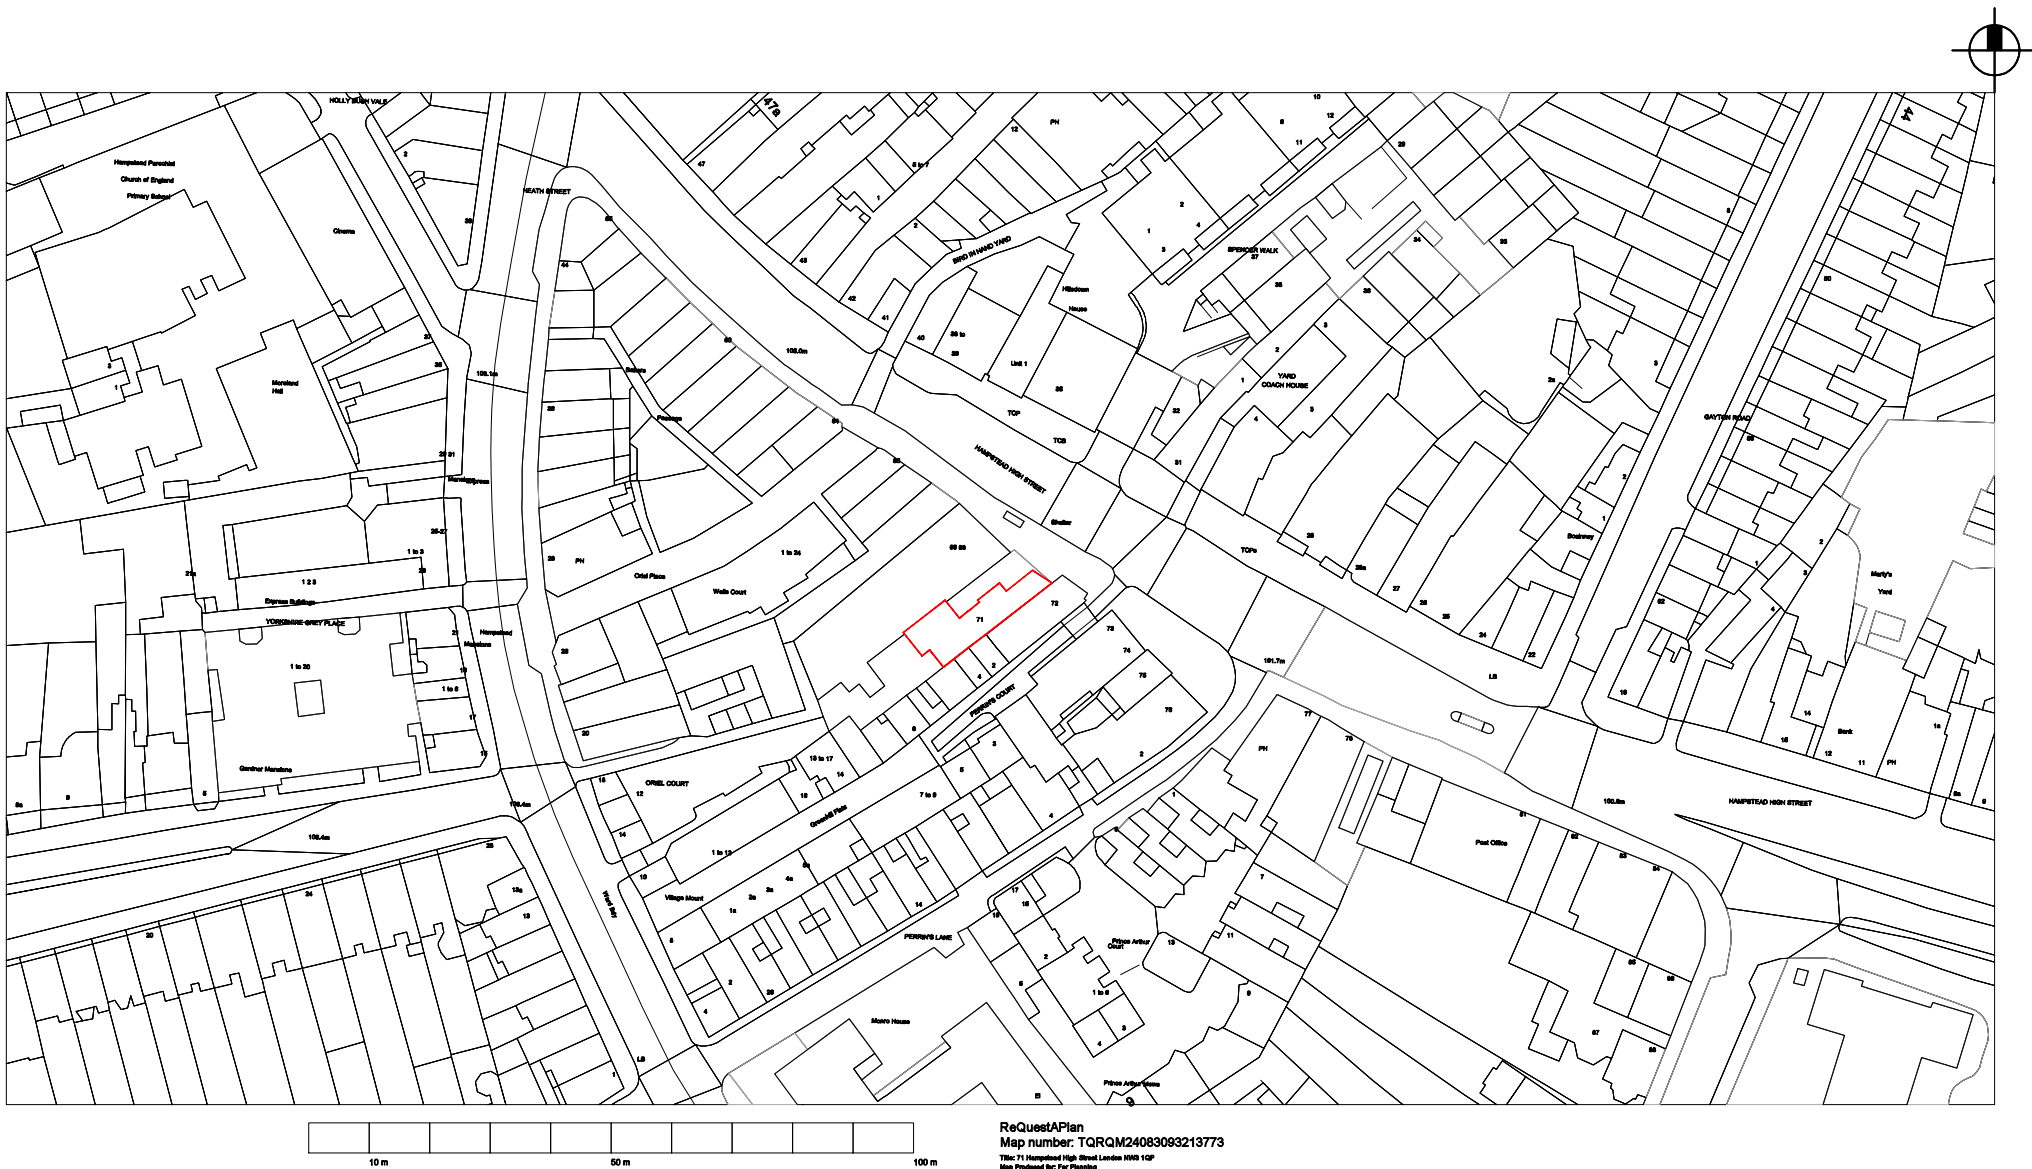


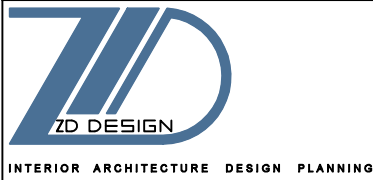

SITE LOCATION PLAN

- GENERAL NOTES
- THIS DRAWING AND ALL THE INFORMATION CONTAINED HEREIN, COMPLETE WITH THE DESIGN CONCEPT AND INTENT, IS PROTECTED BY COPYRIGHT.
 - REPRODUCING THIS DRAWING IN WHOLE OR IN PART FOR THE PURPOSE OF INFORMATION OR THE EXTRACT OF CONCEPT WILL BE CONSIDERED INFRINGEMENT OF COPYRIGHT.
 - ALL MEASUREMENTS ARE NOMINAL AND MAY VARY WITH THE APPROVAL OF ZD DESIGN LTD.
 - ALL MEASUREMENTS ARE IN MILLIMETERS UNLESS OTHERWISE SPECIFIED.
 - DO NOT SCALE THE DRAWING FOR THE PURPOSE OF MEASUREMENTS.
 - IT IS THE CONTRACTOR'S RESPONSIBILITY TO CHECK THE DRAWING AND ANY DESIGN DETAIL FOR THE INTENDED RESULTS.

- CONTRACTOR TO PREPARE AND SUBMIT SHOP DRAWINGS FOR DESIGNER'S APPROVAL.
- THE CONTRACTOR SHALL VERIFY AND BE RESPONSIBLE FOR THE TRUE SETTING OUT ON SITE AND SHALL OBTAIN WRITTEN APPROVAL OF ZD DESIGN LTD IF THERE ARE VARIANTS OR DISCREPANCIES.
- IT IS THE CONTRACTOR'S RESPONSIBILITY TO SUBMIT SAMPLES OF MATERIALS AND FINISHES FOR APPROVAL PRIOR TO FINAL APPLICATION.

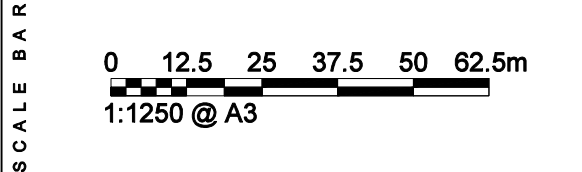


E info @ zddesign . co . uk
E francois@zddesign.co.uk
www. z d d e s i g n . co . uk
M. 0 7 8 0 3 3 0 1 6 5 6

449 LITTLE VENICE
EDGWARE ROAD
LONDON W2 1TH


PROJECT	OLIVIYA RESTAURANT	JOB N	ZDD- NW3 1QP 09-04-24
CLIENT	Mr. Ousama Issa	71 HAMPSTEAD HIGH STREET LONDON NW3 1QP	
INTERIOR ARCHITECTURE	F Z		
DATE	09 APRIL 2024		

	REVISION	DATE	PAGE	101
A	ARCHITECTURAL DRAWINGS	09 - 04 - 24		
B				
C				
D			SITE LOCATION PLAN	
E				
F				
G				
	REF DWGS	ZDD-NW3 10P-A: 101		

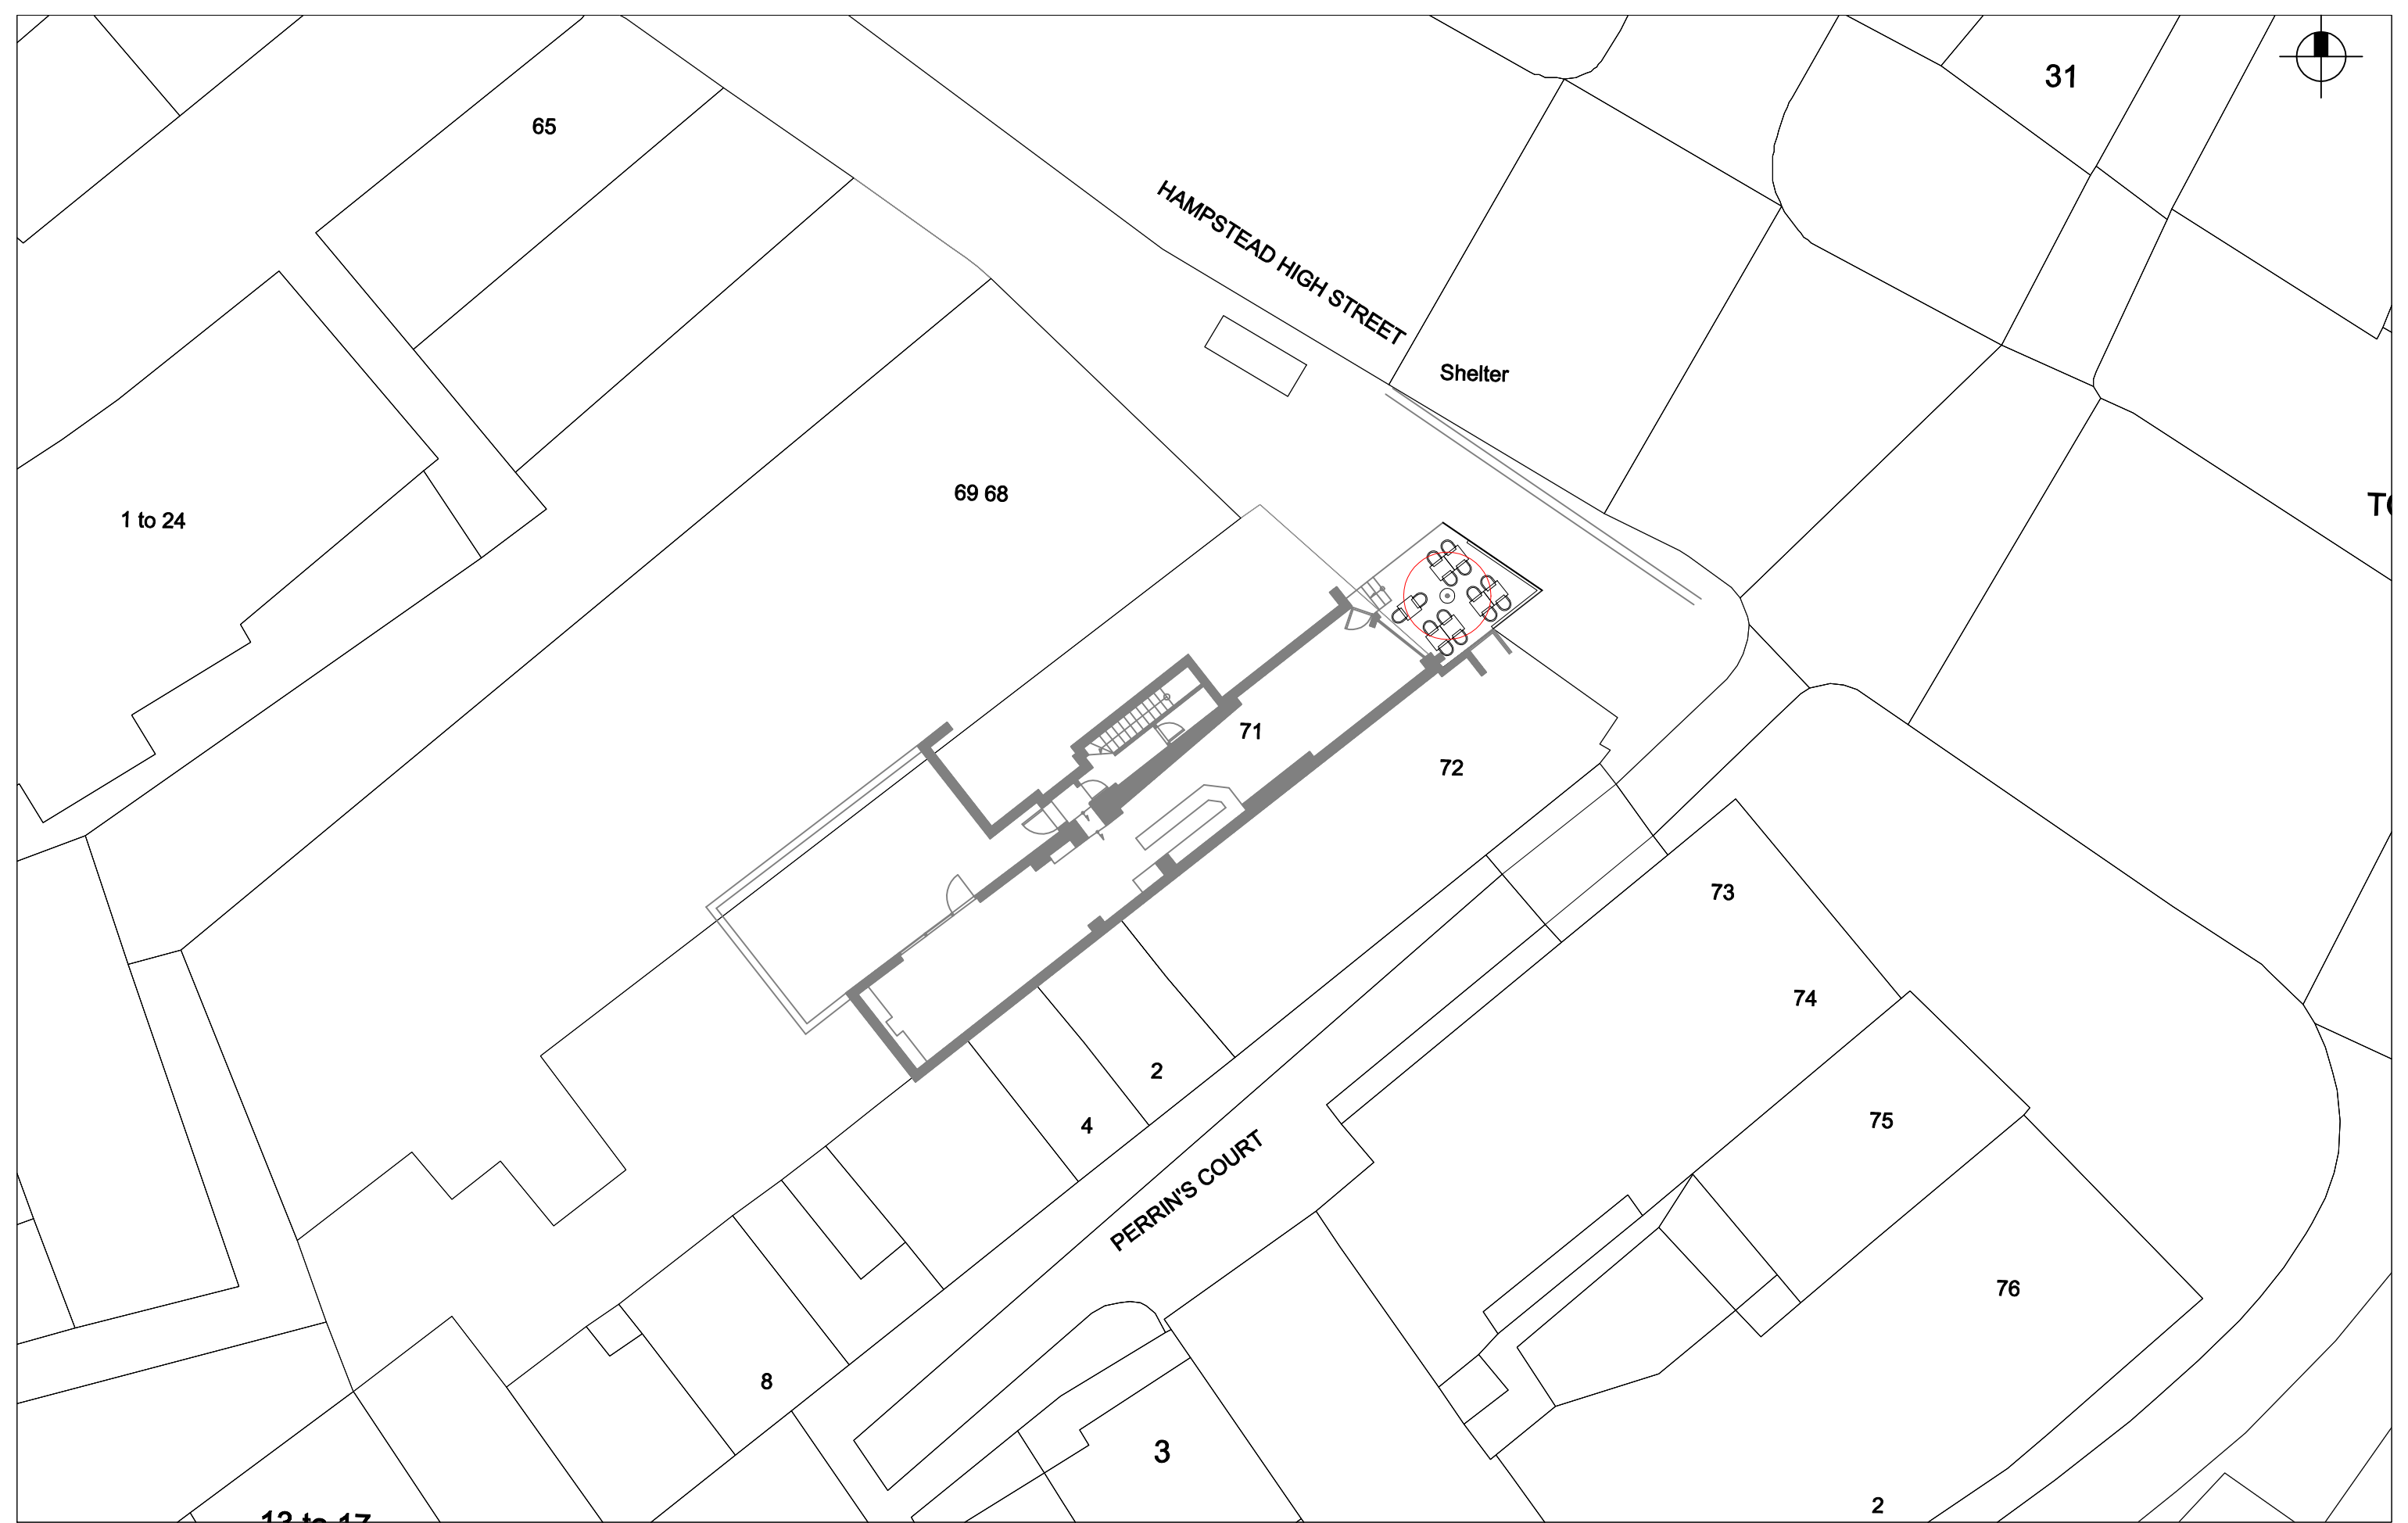

GENERAL NOTES

- THIS DRAWING AND ALL THE INFORMATION CONTAINED HEREIN, COMPLETE WITH THE DESIGN CONCEPT AND INTENT, IS PROTECTED BY COPYRIGHT.
- REPRODUCING THIS DRAWING IN WHOLE OR IN PART FOR THE PURPOSE OF INFORMATION OR THE EXTRACT OF CONCEPT WILL BE CONSIDERED INFRINGEMENT OF COPYRIGHT.
- ALL MEASUREMENTS ARE NOMINAL AND MAY VARY WITH THE APPROVAL OF ZD DESIGN LTD.
- ALL MEASUREMENTS ARE IN MILLIMETERS UNLESS OTHERWISE SPECIFIED.
- DO NOT SCALE THE DRAWING FOR THE PURPOSE OF MEASUREMENTS.
- IT IS THE CONTRACTOR'S RESPONSIBILITY TO CHECK THE DRAWING AND ANY DESIGN DETAIL FOR THE INTENDED RESULTS.
- CONTRACTOR TO PREPARE AND SUBMIT SHOP DRAWINGS FOR DESIGNER'S APPROVAL.
- THE CONTRACTOR SHALL VERIFY AND BE RESPONSIBLE FOR THE TRUE SETTING OUT ON SITE AND SHALL OBTAIN WRITTEN APPROVAL OF ZD DESIGN LTD IF THERE ARE VARIANTS OR DISCREPANCIES.
- IT IS THE CONTRACTOR'S RESPONSIBILITY TO SUBMIT SAMPLES OF MATERIALS AND FINISHES FOR APPROVAL PRIOR TO FINAL APPLICATION.
- IT IS THE CONTRACTOR'S RESPONSIBILITY TO CHECK THE DRAWING AND ANY DESIGN DETAIL FOR THE INTENDED RESULTS.

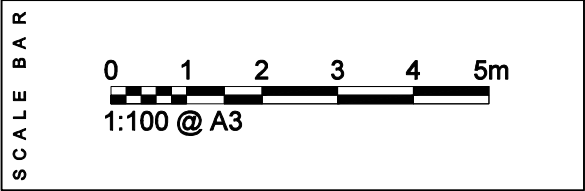




ZD DESIGN
INTERIOR ARCHITECTURE DESIGN PLANNING

E info @ zddesign . co .uk
E franools@zddesign.co.uk
www. z d d e s i g n . co.uk
M. 0 7 8 0 3 3 0 1 6 5 6



449 LITTLE VENICE
EDGWARE ROAD
LONDON W2 1TH

PROJECT	OLIVIYA RESTAURANT	JOB N	ZDD- NW3 1QP 09-04-24
CLIENT	Mr. Ousama Issa	71 HAMPSTEAD HIGH STREET LONDON NW3 1QP	
INTERIOR ARCHITECTURE	FZ		
DATE	09 APRIL 2024		

REVISION		DATE	PAGE	201
A	ARCHITECTURAL DRAWINGS	09 - 04 - 24		
B			PROPOSED SITE BLOCK PLAN	
C				
D				
E				
F			REF DWGS ZDD-NW3 1QP-A: 201	
G				

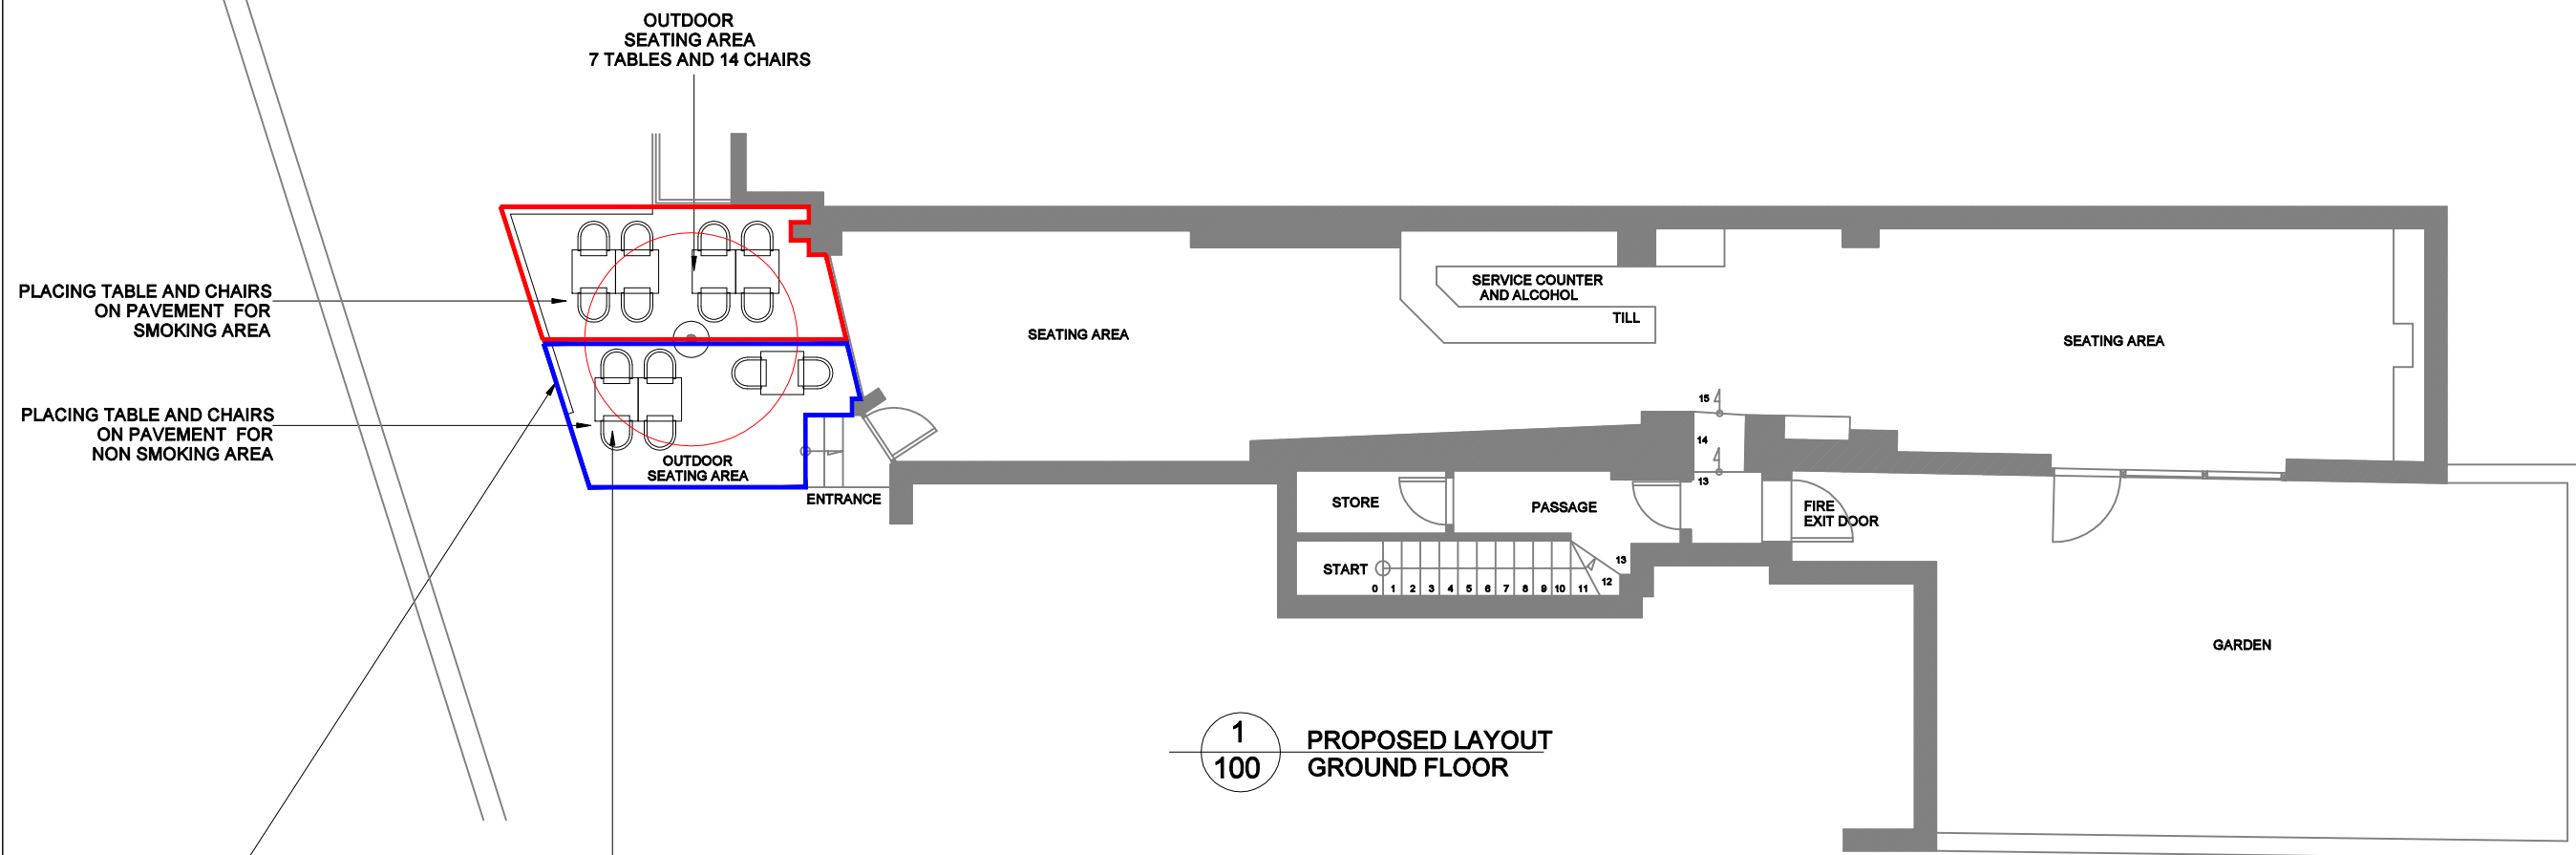

1
100
PROPOSED LAYOUT
GROUND FLOOR

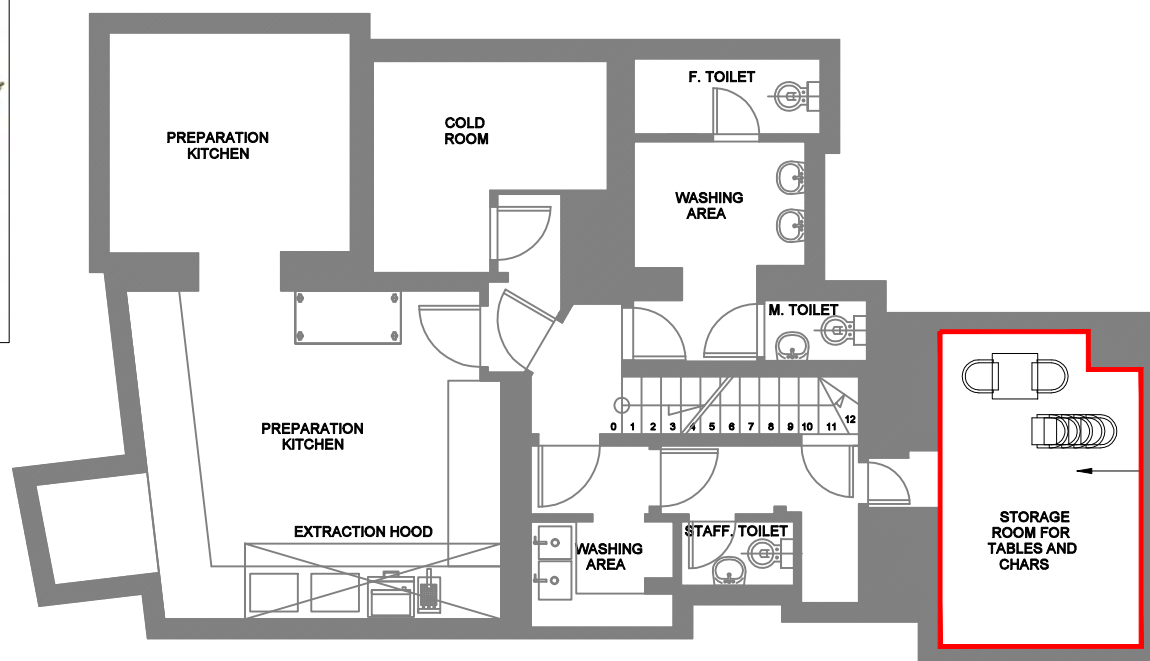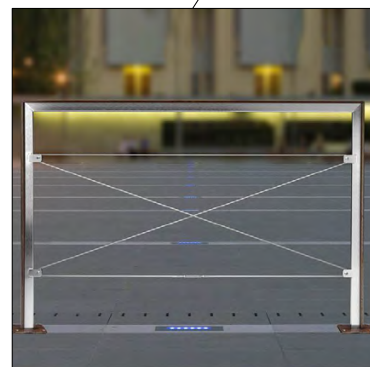

1
100
PROPOSED LAYOUT
BASEMENT FLOOR



SMOKING AREA

NON- SMOKING AREA

THIS DRAWING AND ALL THE INFORMATION CONTAINED HEREIN, COMPLETE WITH THE DESIGN CONCEPT AND INTENT, IS PROTECTED BY COPYRIGHT AND IS THE PROPERTY OF ZD DESIGN LTD. ANY REPRODUCTION OR TRANSMISSION IN ANY FORM OR BY ANY MEANS, WITHOUT THE WRITTEN PERMISSION OF ZD DESIGN LTD, IS STRICTLY PROHIBITED.

ALL MEASUREMENTS ARE IN MILLIMETERS UNLESS OTHERWISE SPECIFIED.



DO NOT SCALE THE DRAWING FOR THE PURPOSE OF MEASUREMENTS.

IT IS THE CONTRACTOR'S RESPONSIBILITY TO CHECK THE DRAWING AND ANY DESIGN DETAIL FOR THE INTENDED RESULTS.

CONTRACTOR TO PREPARE AND SUBMIT SHOP DRAWINGS FOR DESIGNER'S APPROVAL.

THE CONTRACTOR SHALL VERIFY AND BE RESPONSIBLE FOR THE TRUE SETTING OUT ON SITE AND SHALL OBTAIN WRITTEN APPROVAL OF ZD DESIGN LTD IF THERE ARE VARIANTS OR DISCREPANCIES.

IT IS THE CONTRACTOR'S RESPONSIBILITY TO SUBMIT SAMPLES OF MATERIALS AND FINISHES FOR APPROVAL PRIOR TO FINAL APPLICATION.

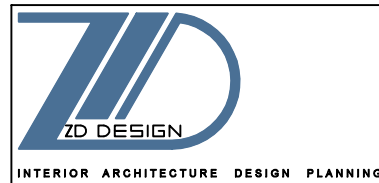
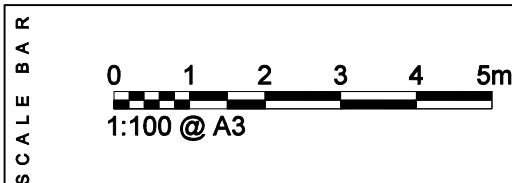


E info @ zddesign . co .uk
E francois@zddesign.co.uk
www. z d d e s i g n . co .uk
M. 0 7 8 0 3 3 0 1 6 5 6

449 LITTLE VENICE
EDGWARE ROAD
LONDON W2 1TH

PROJECT	OLIVIYA RESTAURANT	JOB N	ZDD- NW3 1QP 09-04-24
CLIENT	Mr. Ousama Issa	71 HAMPSTEAD HIGH STREET LONDON NW3 1QP	
INTERIOR ARCHITECTURE	FZ		
DATE	09 APRIL 2024		

REVISION		DATE	PAGE	202
A	ARCHITECTURAL DRAWINGS	09 - 04 - 24		
B			PROPOSED LAYOUTS	
C				
D				
E			REF DWGS	ZDD-NW3 1QP-A: 202
F				
G				

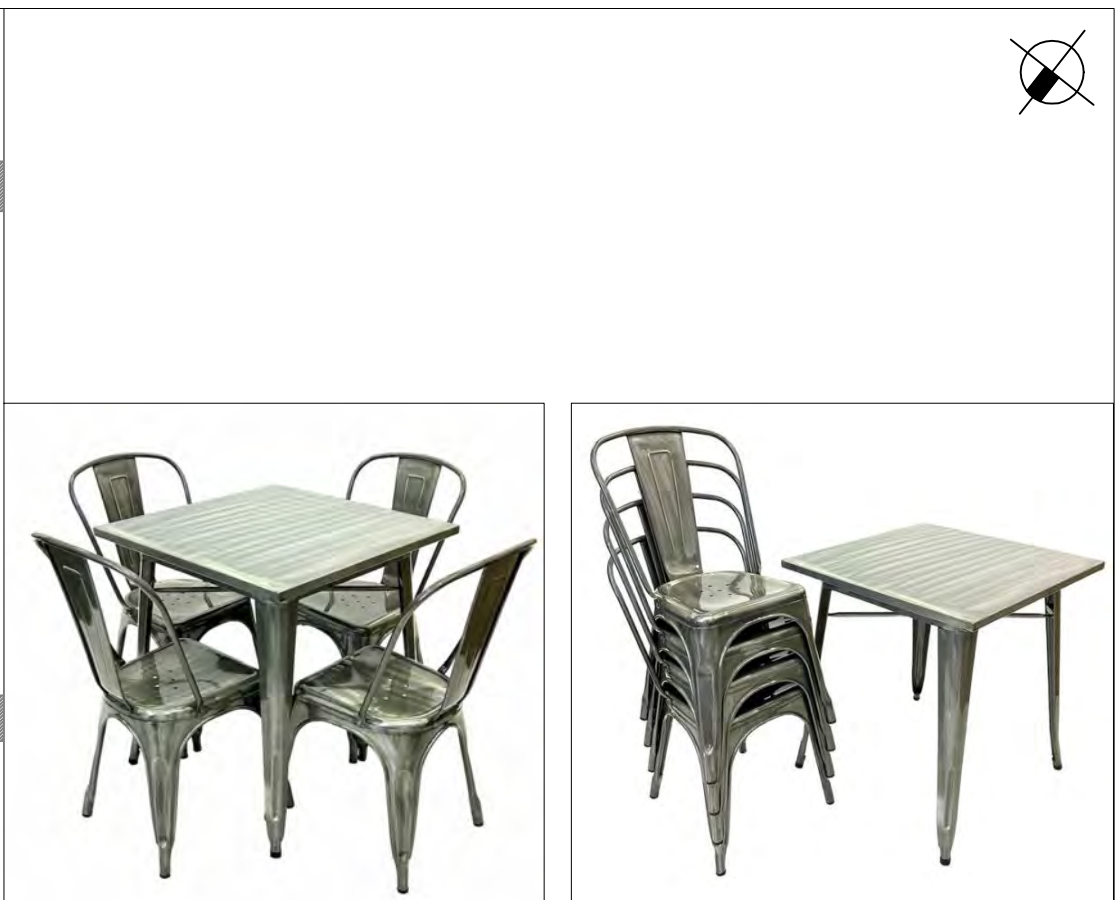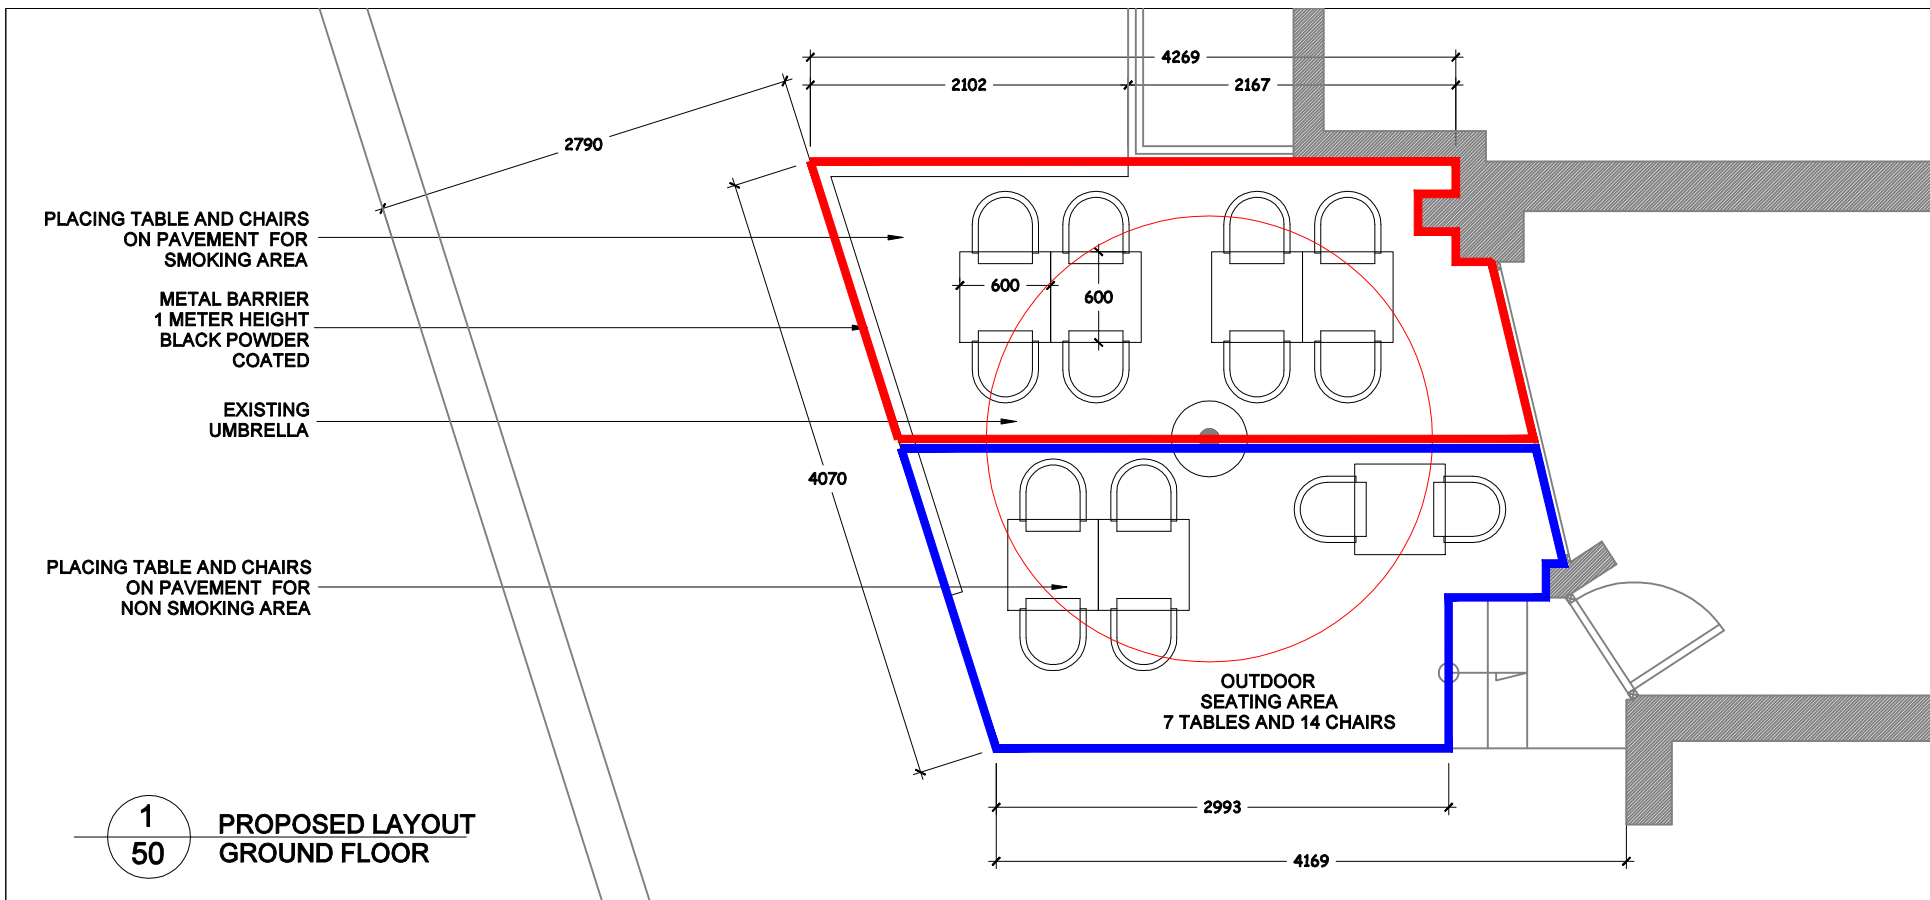


OUT-DOOR SEATING AREA SITE PICTURE



EXISTING SITE PICTURE WITH UMBRELLA

METAL TABLES AND CHAIRS
LIGHT GREEN POWDER
COATED MATCHING WITH
SHOP FRONT ELEVATION PAINT


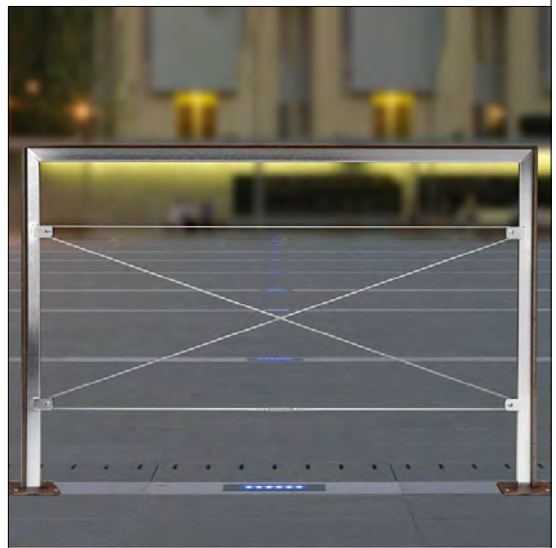


PROPOSED STAINLESS STEEL
DIVIDER 1 METER HEIGHT

SMOKING AREA
NON- SMOKING AREA

THIS DRAWING AND ALL THE INFORMATION CONTAINED HEREIN, COMPLETE WITH THE DESIGN CONCEPT AND INTENT, IS PROTECTED BY COPYRIGHT AND IS THE PROPERTY OF ZD DESIGN LTD. NO PART OF THIS DRAWING OR THE INFORMATION CONTAINED HEREIN MAY BE REPRODUCED OR TRANSMITTED IN ANY FORM OR BY ANY MEANS, ELECTRONIC OR MECHANICAL, INCLUDING PHOTOCOPYING, RECORDING, OR BY ANY INFORMATION STORAGE AND RETRIEVAL SYSTEM, WITHOUT THE WRITTEN PERMISSION OF ZD DESIGN LTD. ALL MEASUREMENTS ARE IN MILLIMETERS UNLESS OTHERWISE SPECIFIED. IT IS THE CONTRACTOR'S RESPONSIBILITY TO CHECK THE DRAWINGS AND ANY DESIGN DETAIL FOR THE INTENDED RESULTS.

CONTRACTOR TO PREPARE AND SUBMIT SHOP DRAWINGS FOR DESIGNER'S APPROVAL.
THE CONTRACTOR SHALL VERIFY AND BE RESPONSIBLE FOR THE TRUE SETTING OUT ON SITE AND SHALL OBTAIN WRITTEN APPROVAL OF ZD DESIGN LTD IF THERE ARE VARIANTS OR DISCREPANCIES.
IT IS THE CONTRACTOR'S RESPONSIBILITY TO SUBMIT SAMPLES OF MATERIALS AND FINISHES FOR APPROVAL PRIOR TO FINAL APPLICATION.
IT IS THE CONTRACTOR'S RESPONSIBILITY TO CHECK THE DRAWINGS AND ANY DESIGN DETAIL FOR THE INTENDED RESULTS.

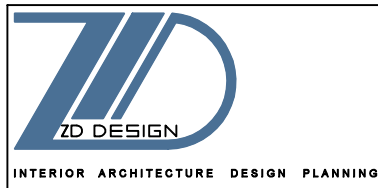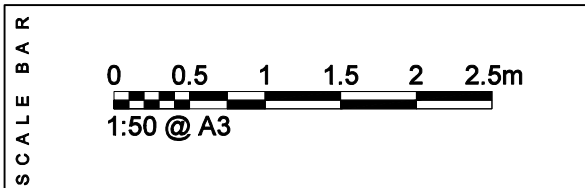

E info@zddesign.co.uk
E francois@zddesign.co.uk
www.zddesign.co.uk
M. 078 03301656
449 LITTLE VENICE
EDGWARE ROAD
LONDON W2 1TH

PROJECT	OLIVIYA RESTAURANT	JOB N	ZDD- NW3 1QP 09-04-24
CLIENT	Mr. Ousama Issa	71 HAMPSTEAD HIGH STREET LONDON NW3 1QP	
INTERIOR ARCHITECTURE	FZ		
DATE	09 APRIL 2024		

REVISION		DATE	PAGE	203
A	ARCHITECTURAL DRAWINGS	09-04-24		
B				
C				
D				
E				
F				
G				
		REF DWGS	ZDD-NW3 1QP-A:	203