




Playground, as existing  
1 : 100

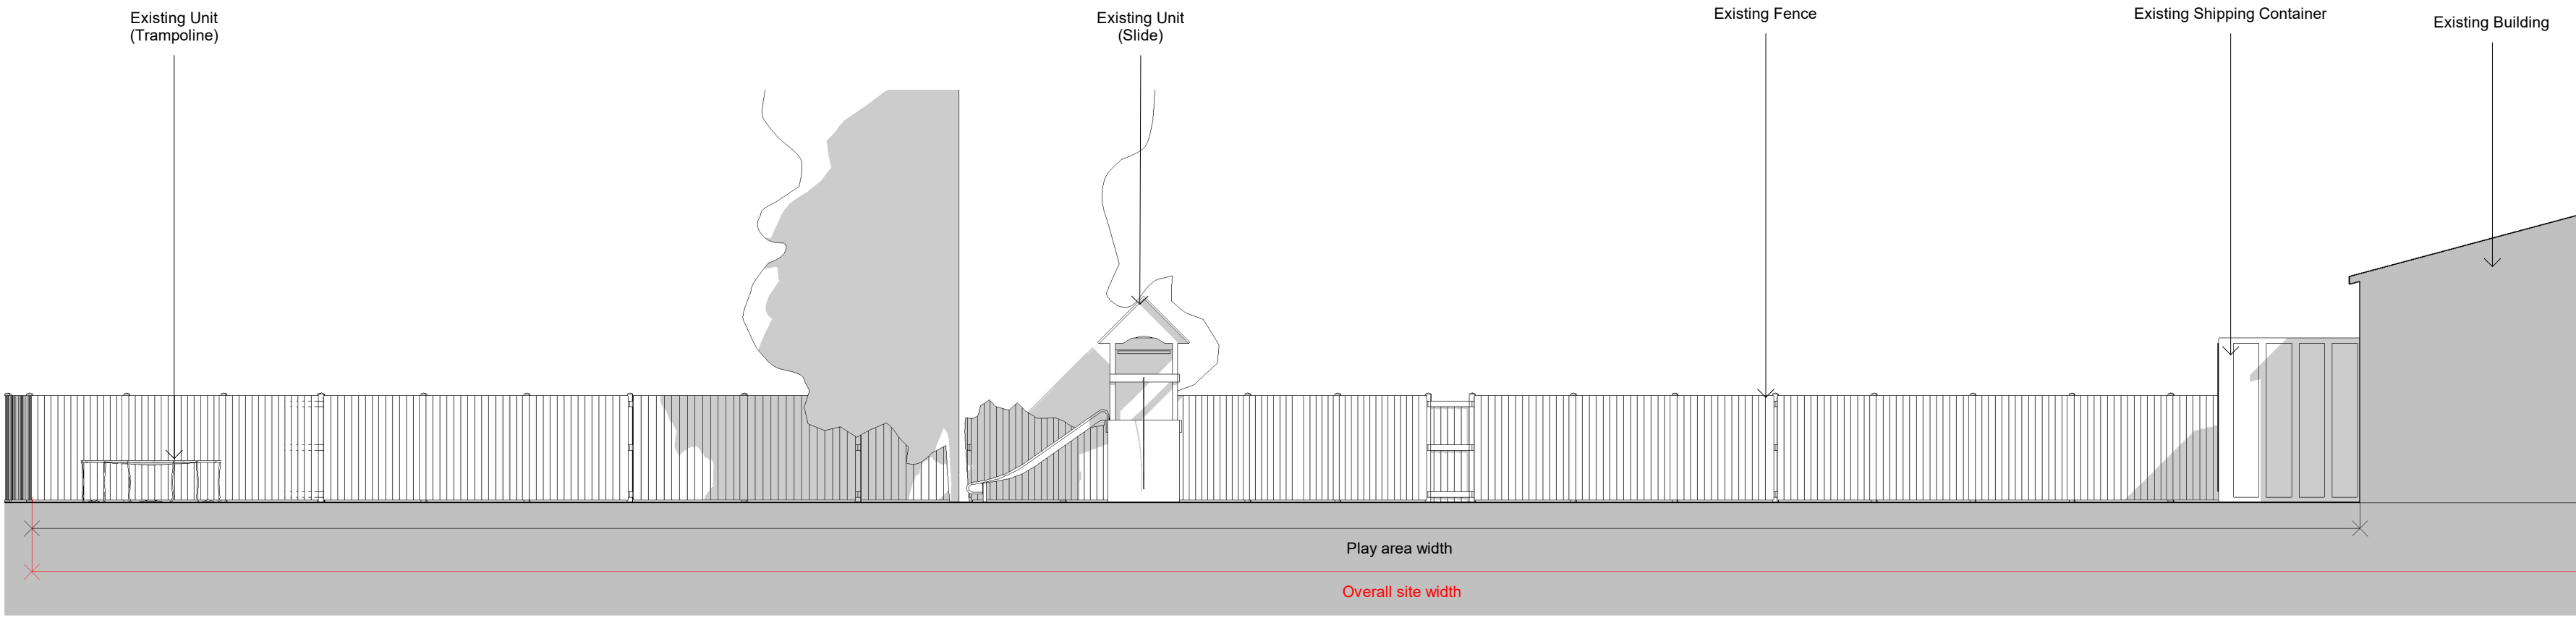


Sectional Elevation A/a, as existing  
1 : 100

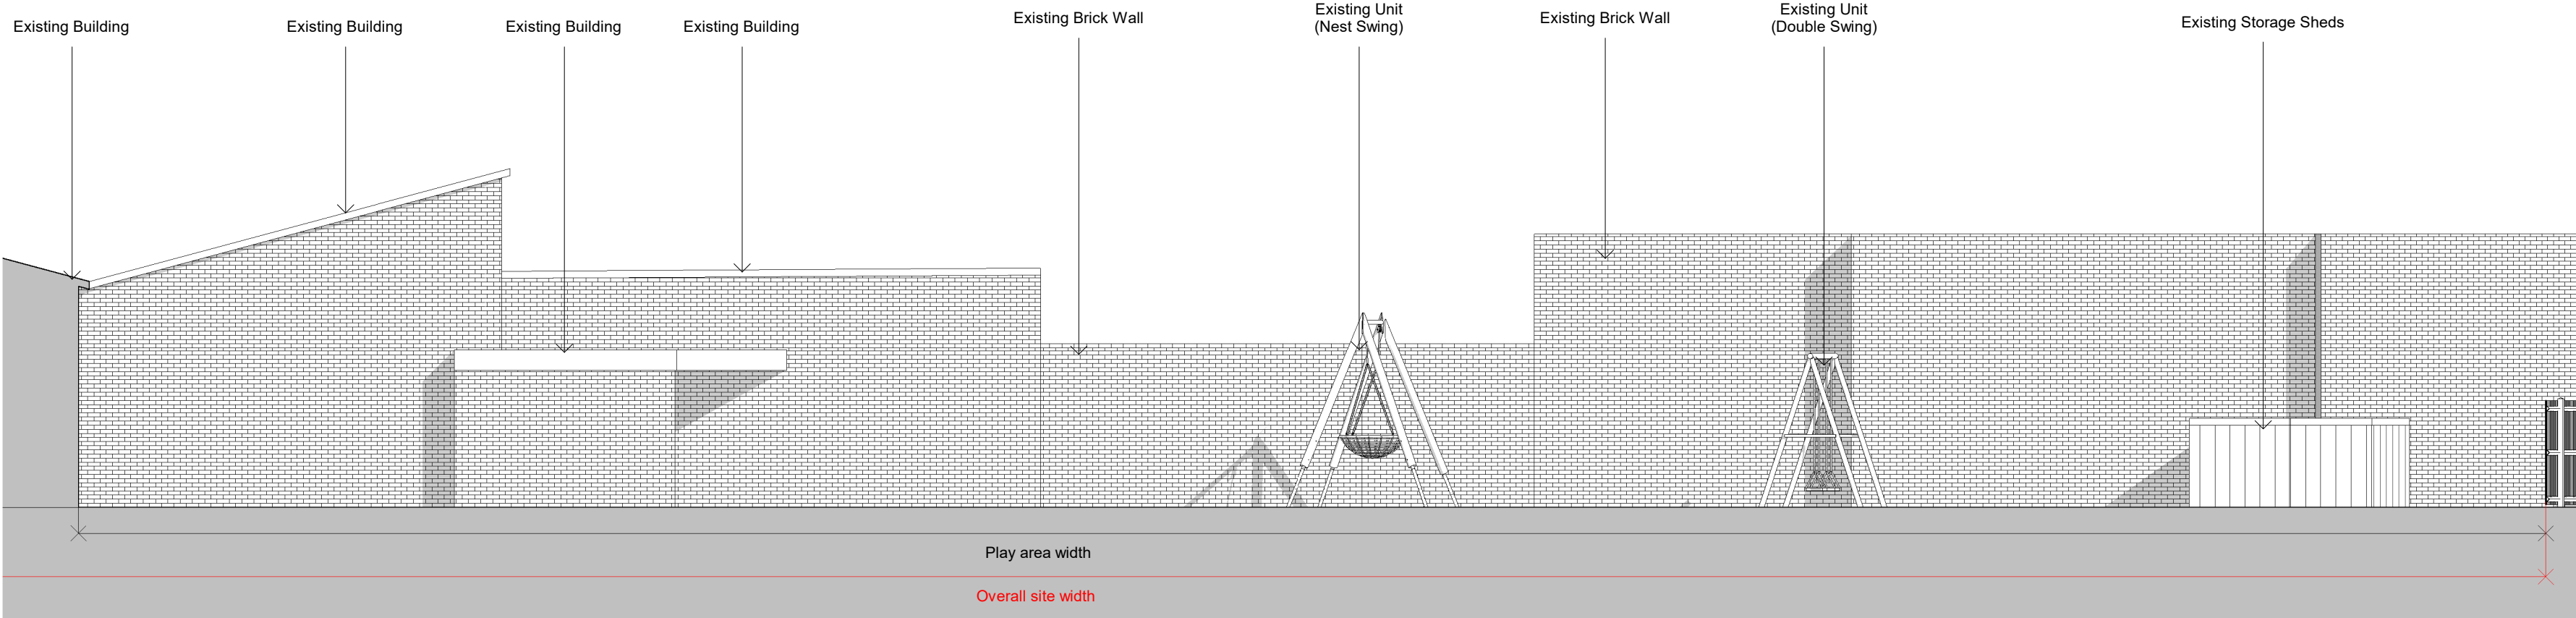

Sectional Elevation C/c, as existing  
1 : 100

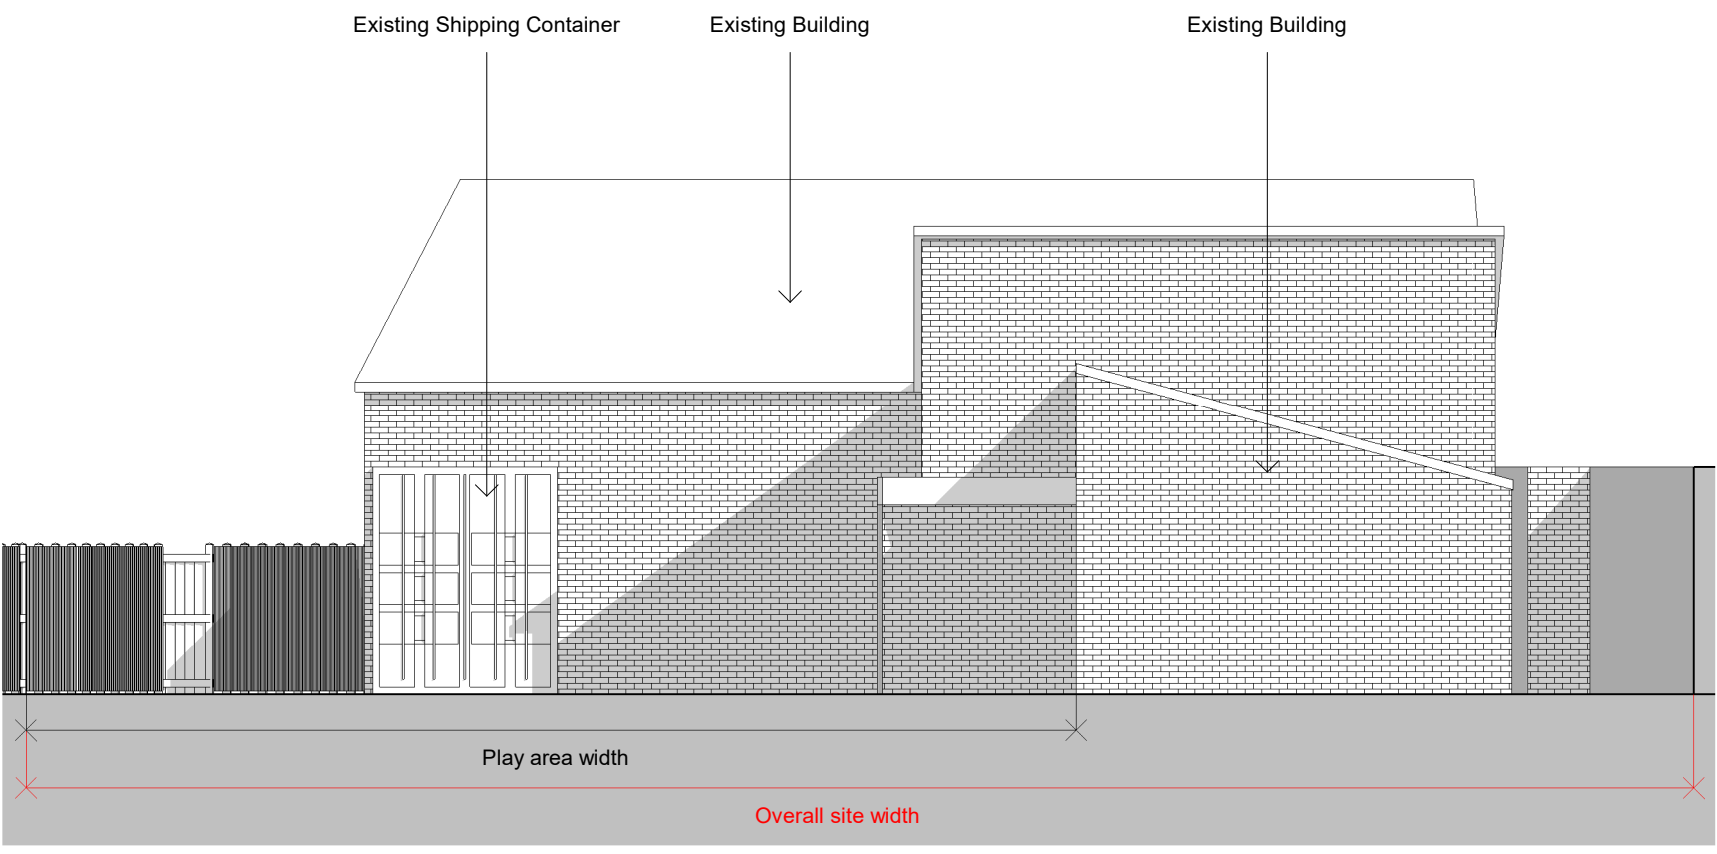

Sectional Elevation B/b, as existing  
1 : 100

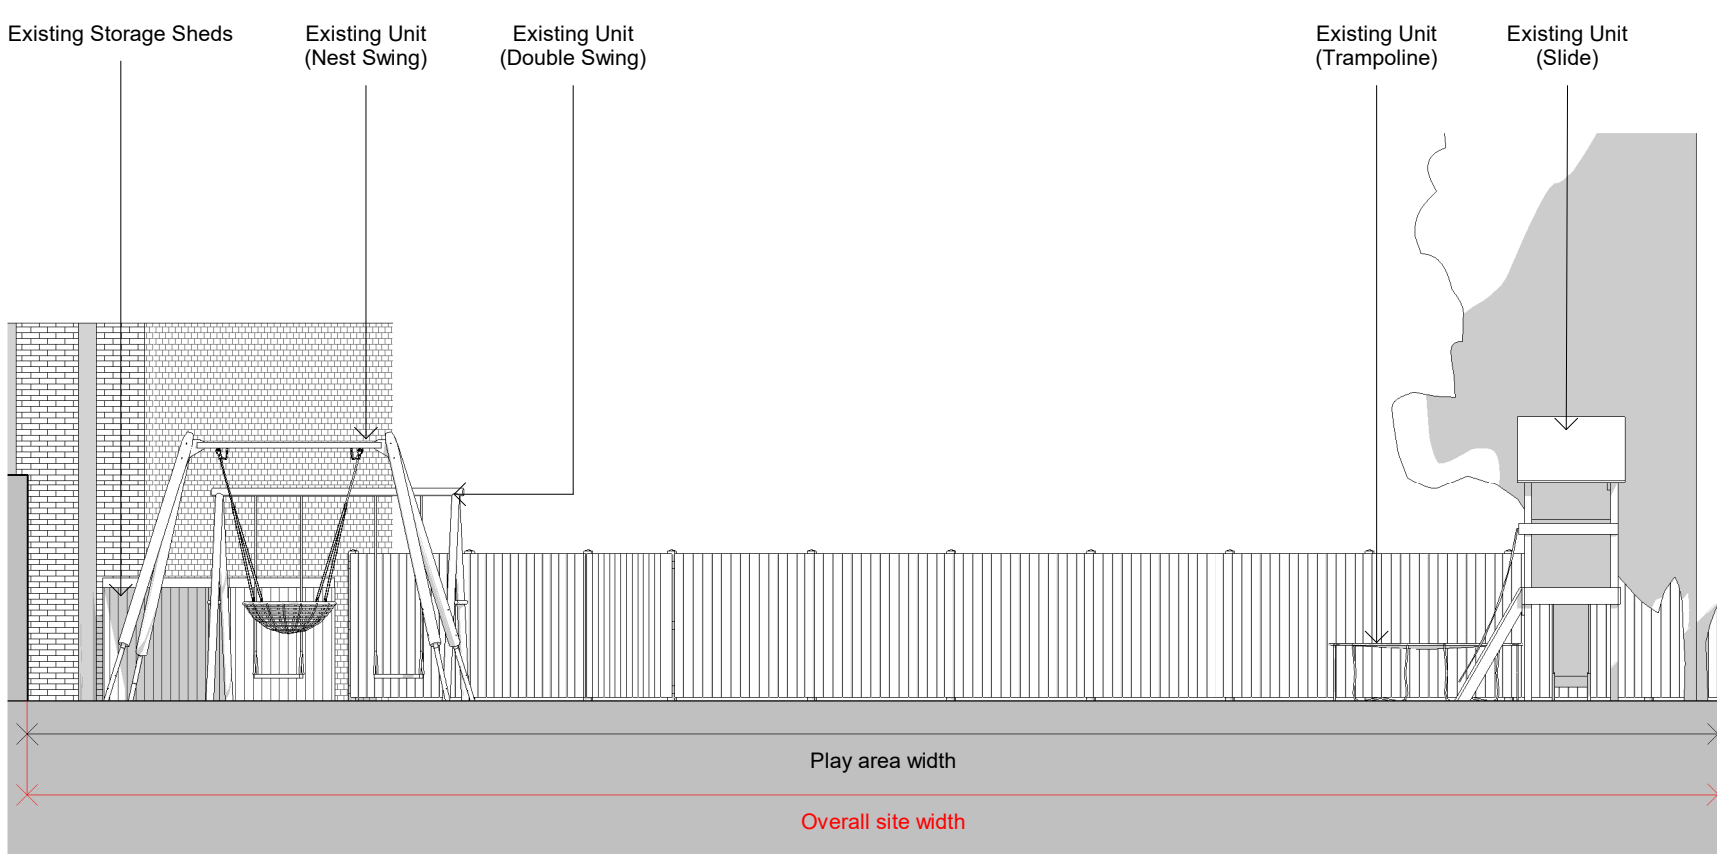

Sectional Elevation D/d, as existing  
1 : 100