
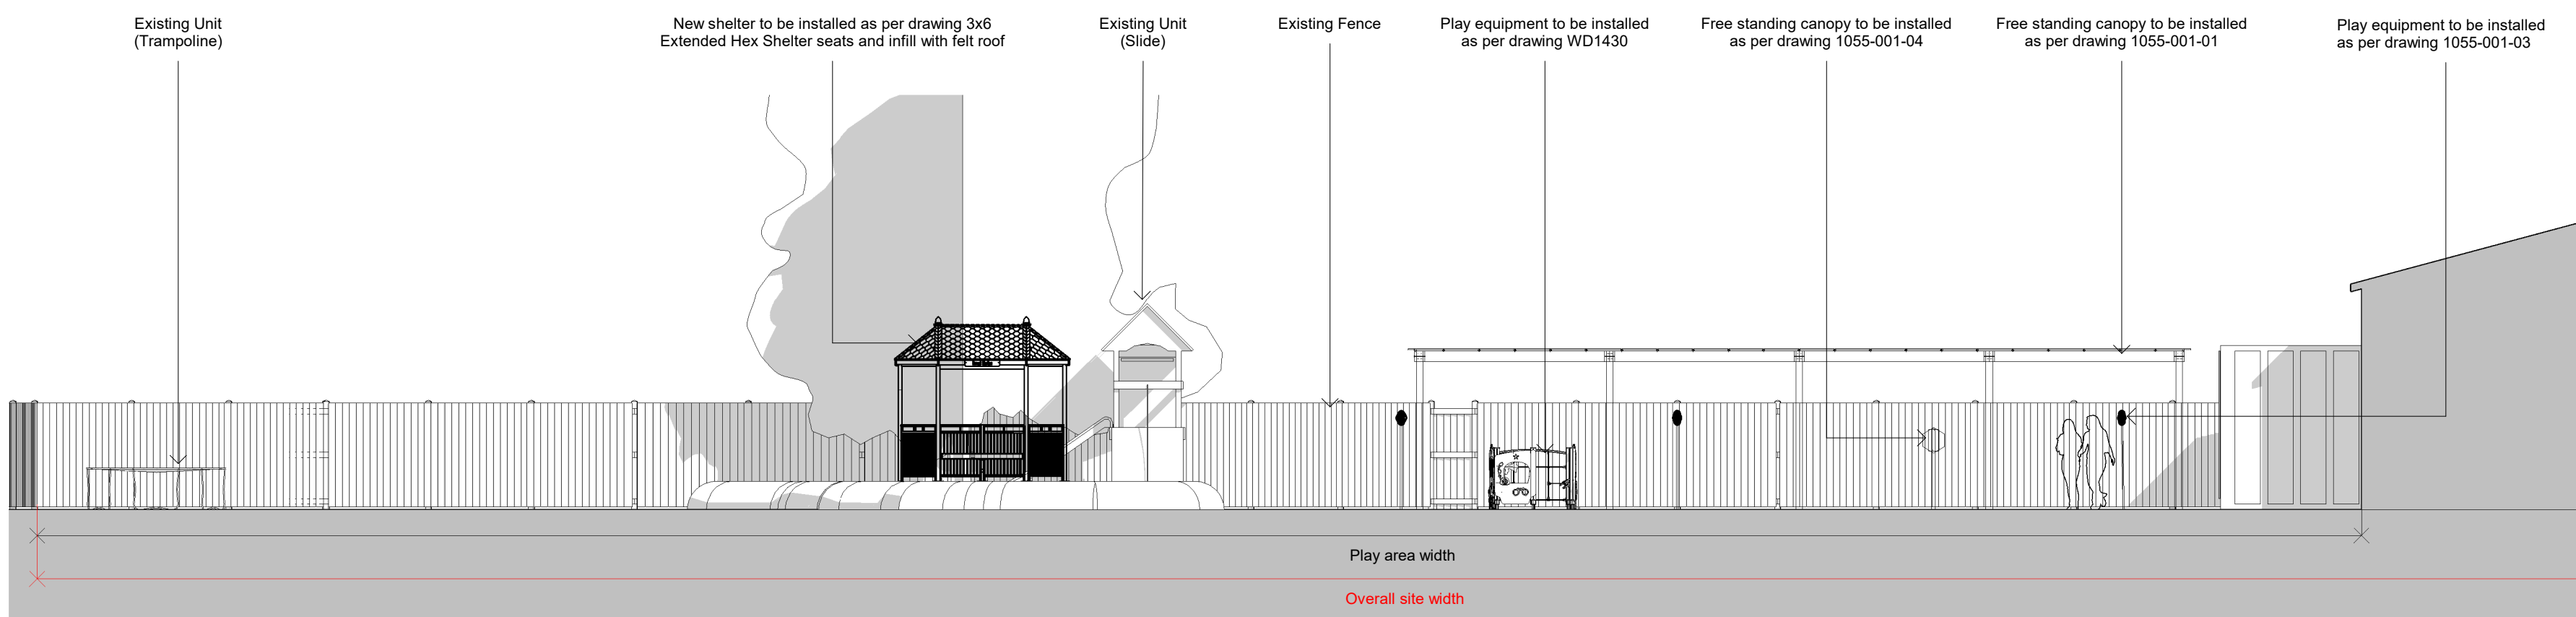


Property of Sanderson Weatherall, 6th Floor, Central Square, Leeds.
LS1 4DL. All rights of the copyright holders reserved. Unauthorised
copying, hiring, lending of this data for financial or commercial gain
prohibited


Revision :	Drawn :	Date :
01_First Issue	ZKo	29/05/25




Playground, as proposed
1 : 100




A Sectional Elevation A/a, as proposed
1 : 100

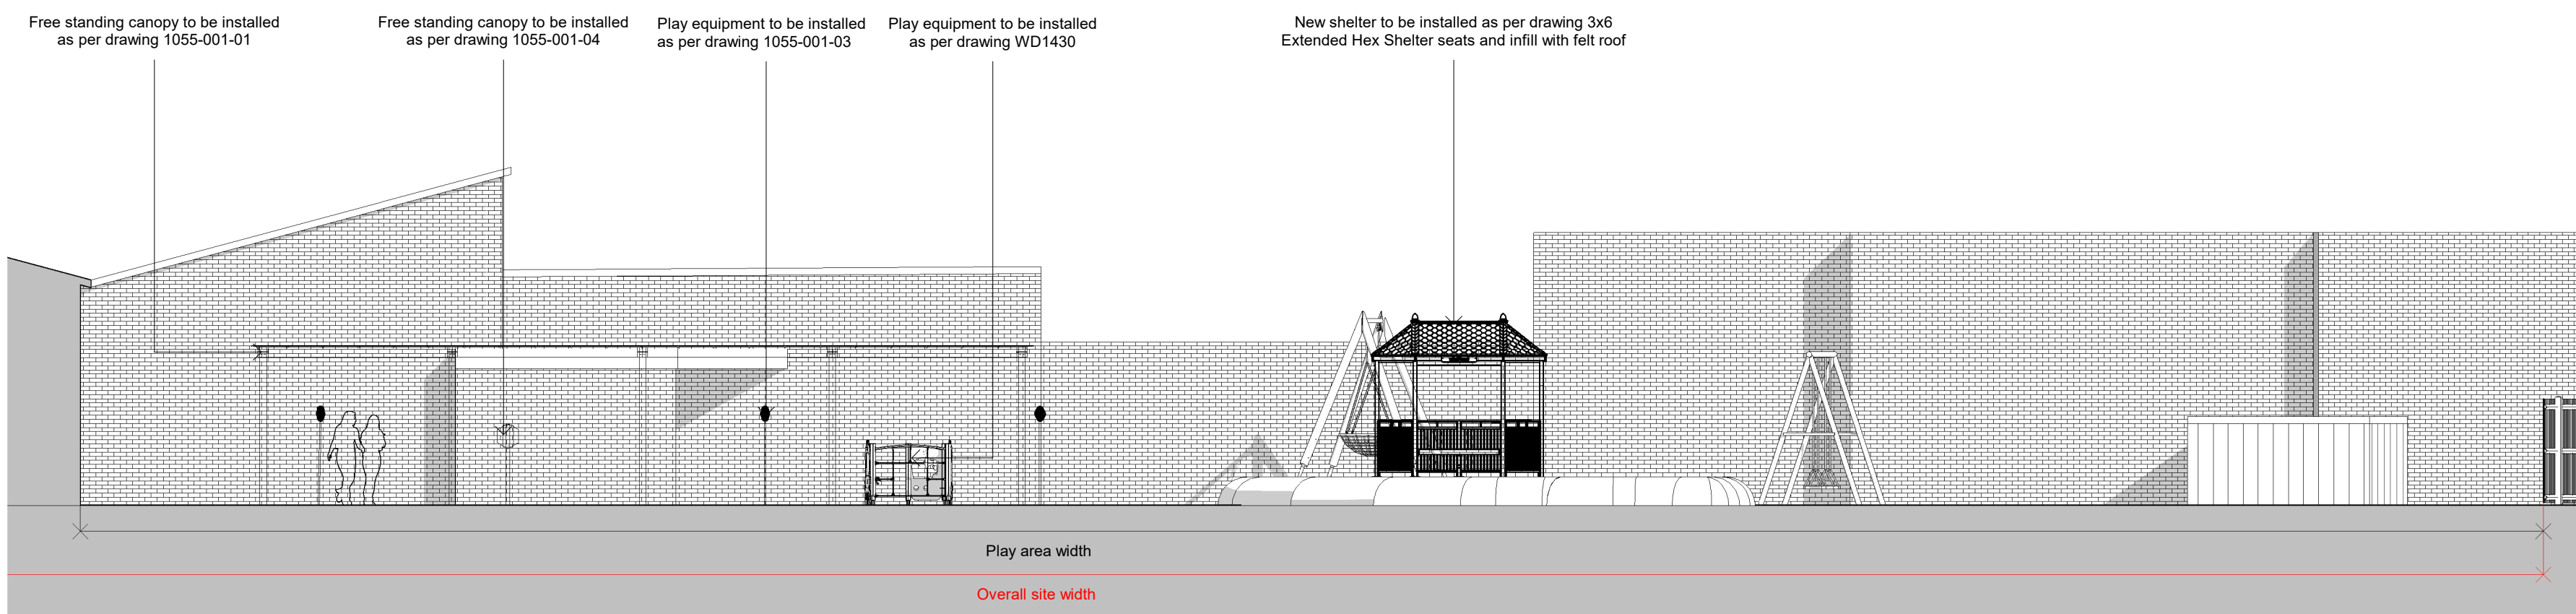



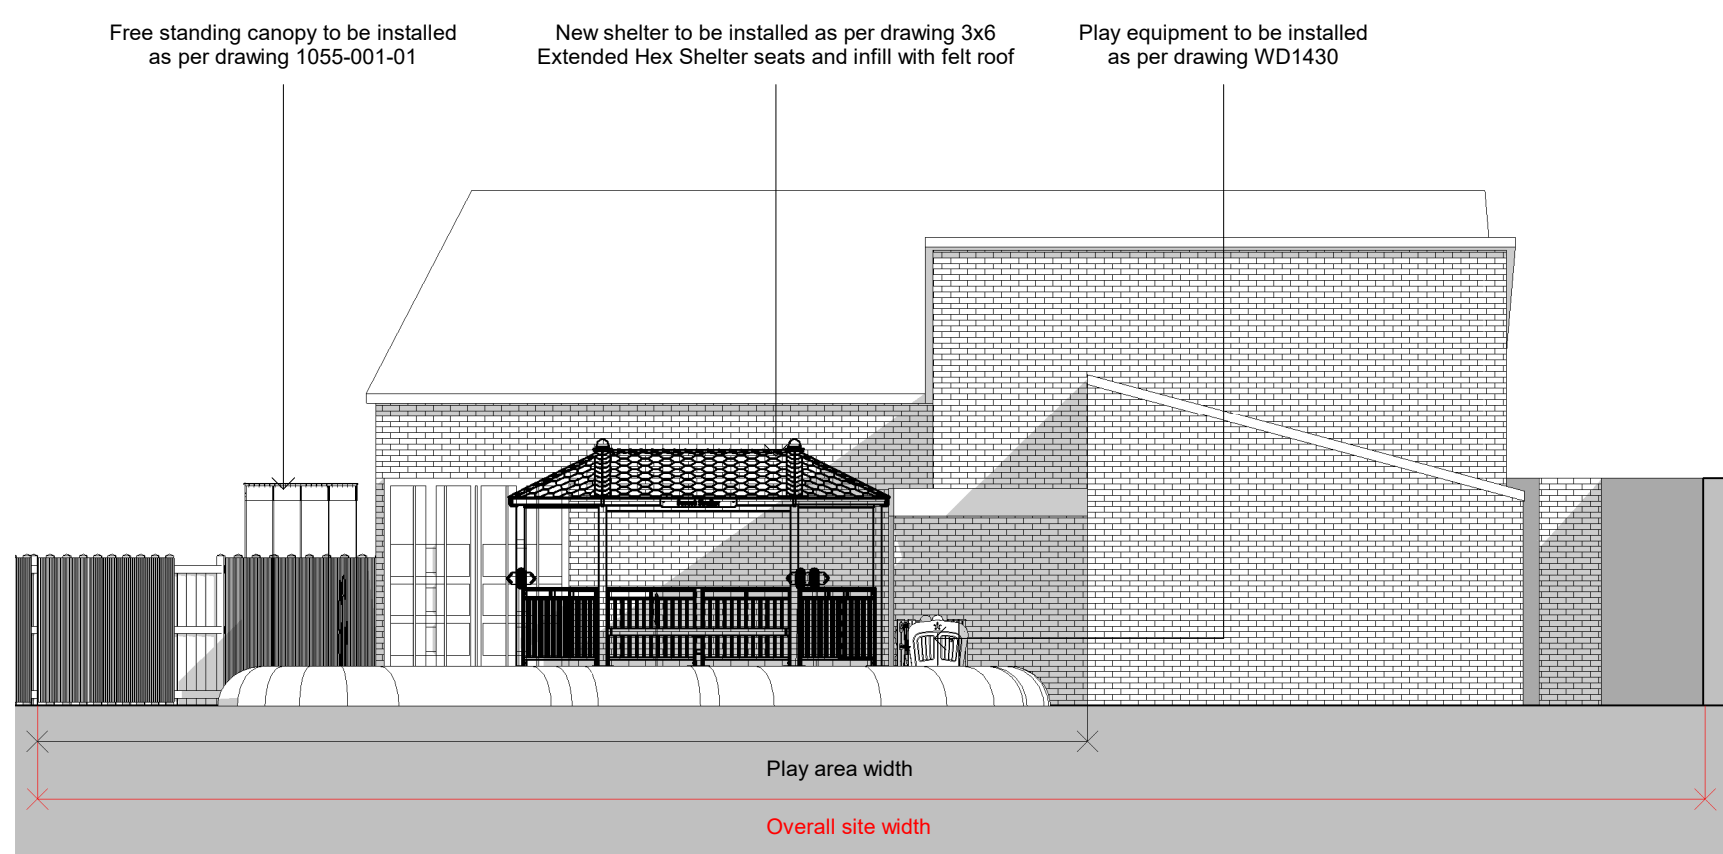



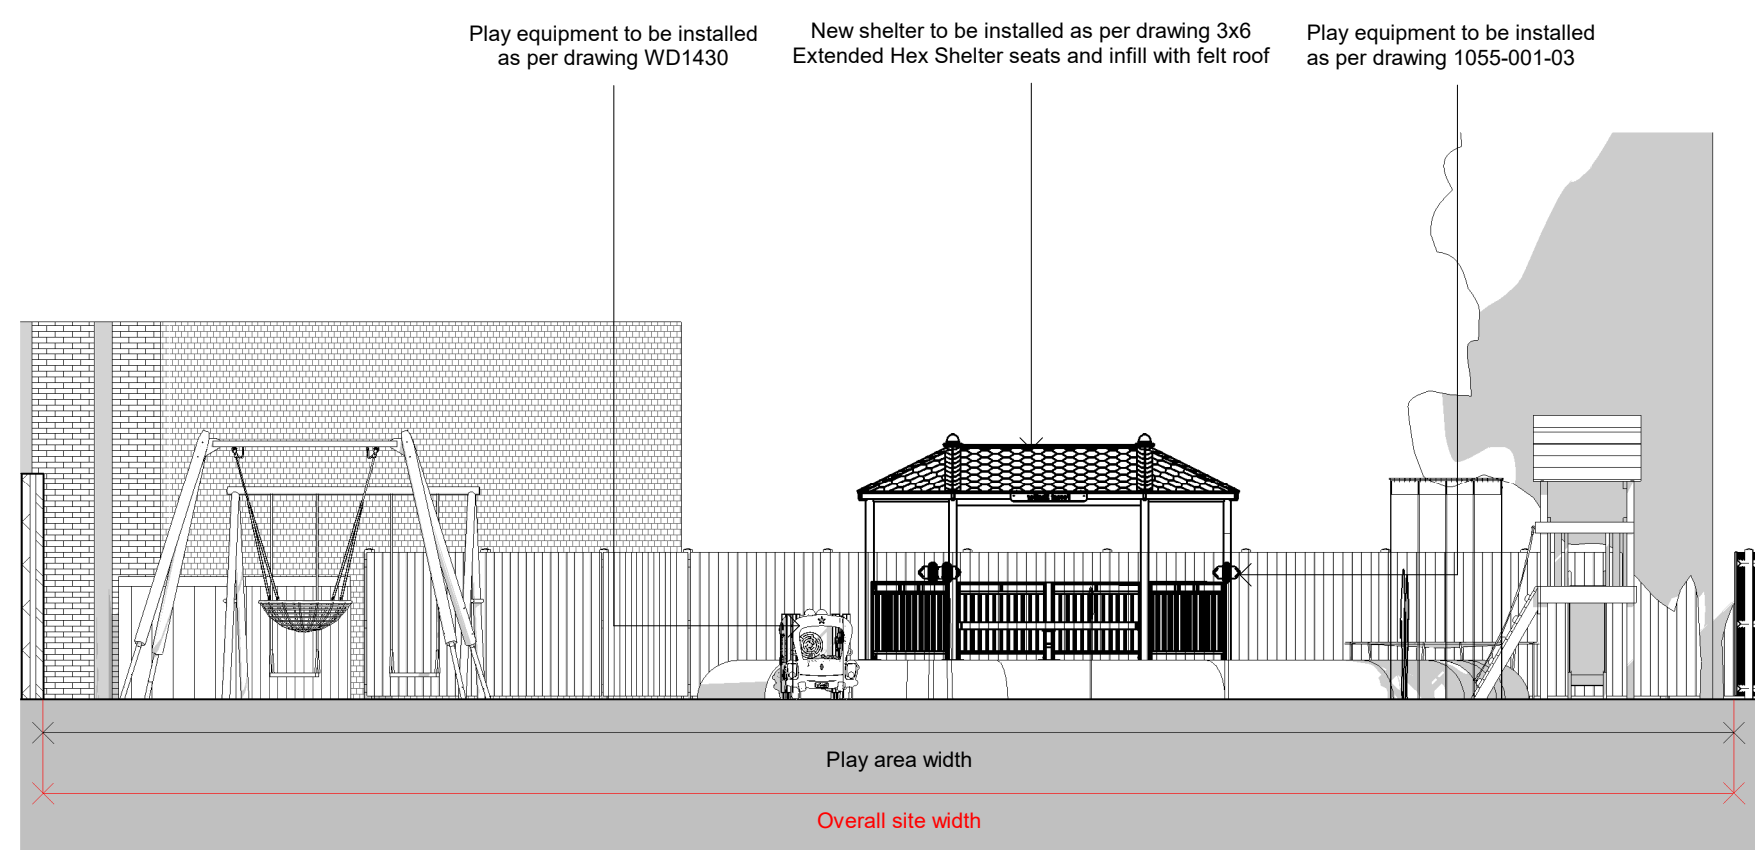





C Sectional Elevation C/c, as proposed
1 : 100




B Sectional Elevation B/b, as proposed
1 : 100



D Sectional Elevation D/d, as proposed
1 : 100

-  24sq.m of grass removed
-  Art grass on wetpour shockpad
-  Red 20mm overlay
-  3-1 Black blue 40mm wetpour
-  Black 40mm wetpour road
-  Cream 40mm wetpour
-  Pavement
-  Trees
-  Roads
-  Soft landscaping
-  Buildings
-  Hard landscaping

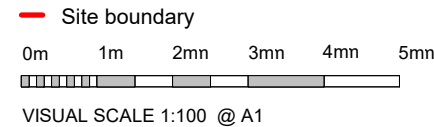

Client :
Action For Children
Address :
Action for Children, 3 Cubitt Street,
London, WC1X 0LJ

Drawing :
Playground and Sectional Elevations,
as proposed

Job Ref :	Dwg No :	Revision :
191203-59	300-02	01

Drawn : ZKo Checked : SRi Scale : @A1
As indicated

Status :
PLANNING