



Rev.	Description	Date	By
1	Issued to Planning	22.04.25	CK
2	Revised for Planning	30.05.25	CK

NOTES:

The contractor shall check and verify all dimensions on site and report any discrepancies in writing before proceeding work.
All dimensions based on drawing information received from client, Client or appointed Contractor to carry out site dimension checks or surveys initially prior to tender and again prior to construction or manufacture.

PROJECT No:
22 SR

STATUS
Planning

DRAWN CHECKED
CK CK

DATE
30.05.25

CLIENT
ADAM

PROJECT TITLE
22 SUMATRA ROAD

DRAWING NAME
SITE PLAN - PROPOSED


DRAWING NO.
22 SR-(PL)010-2



1 : 500 @A3

C J O K

E conor@cjok.co.uk
T 07715454648

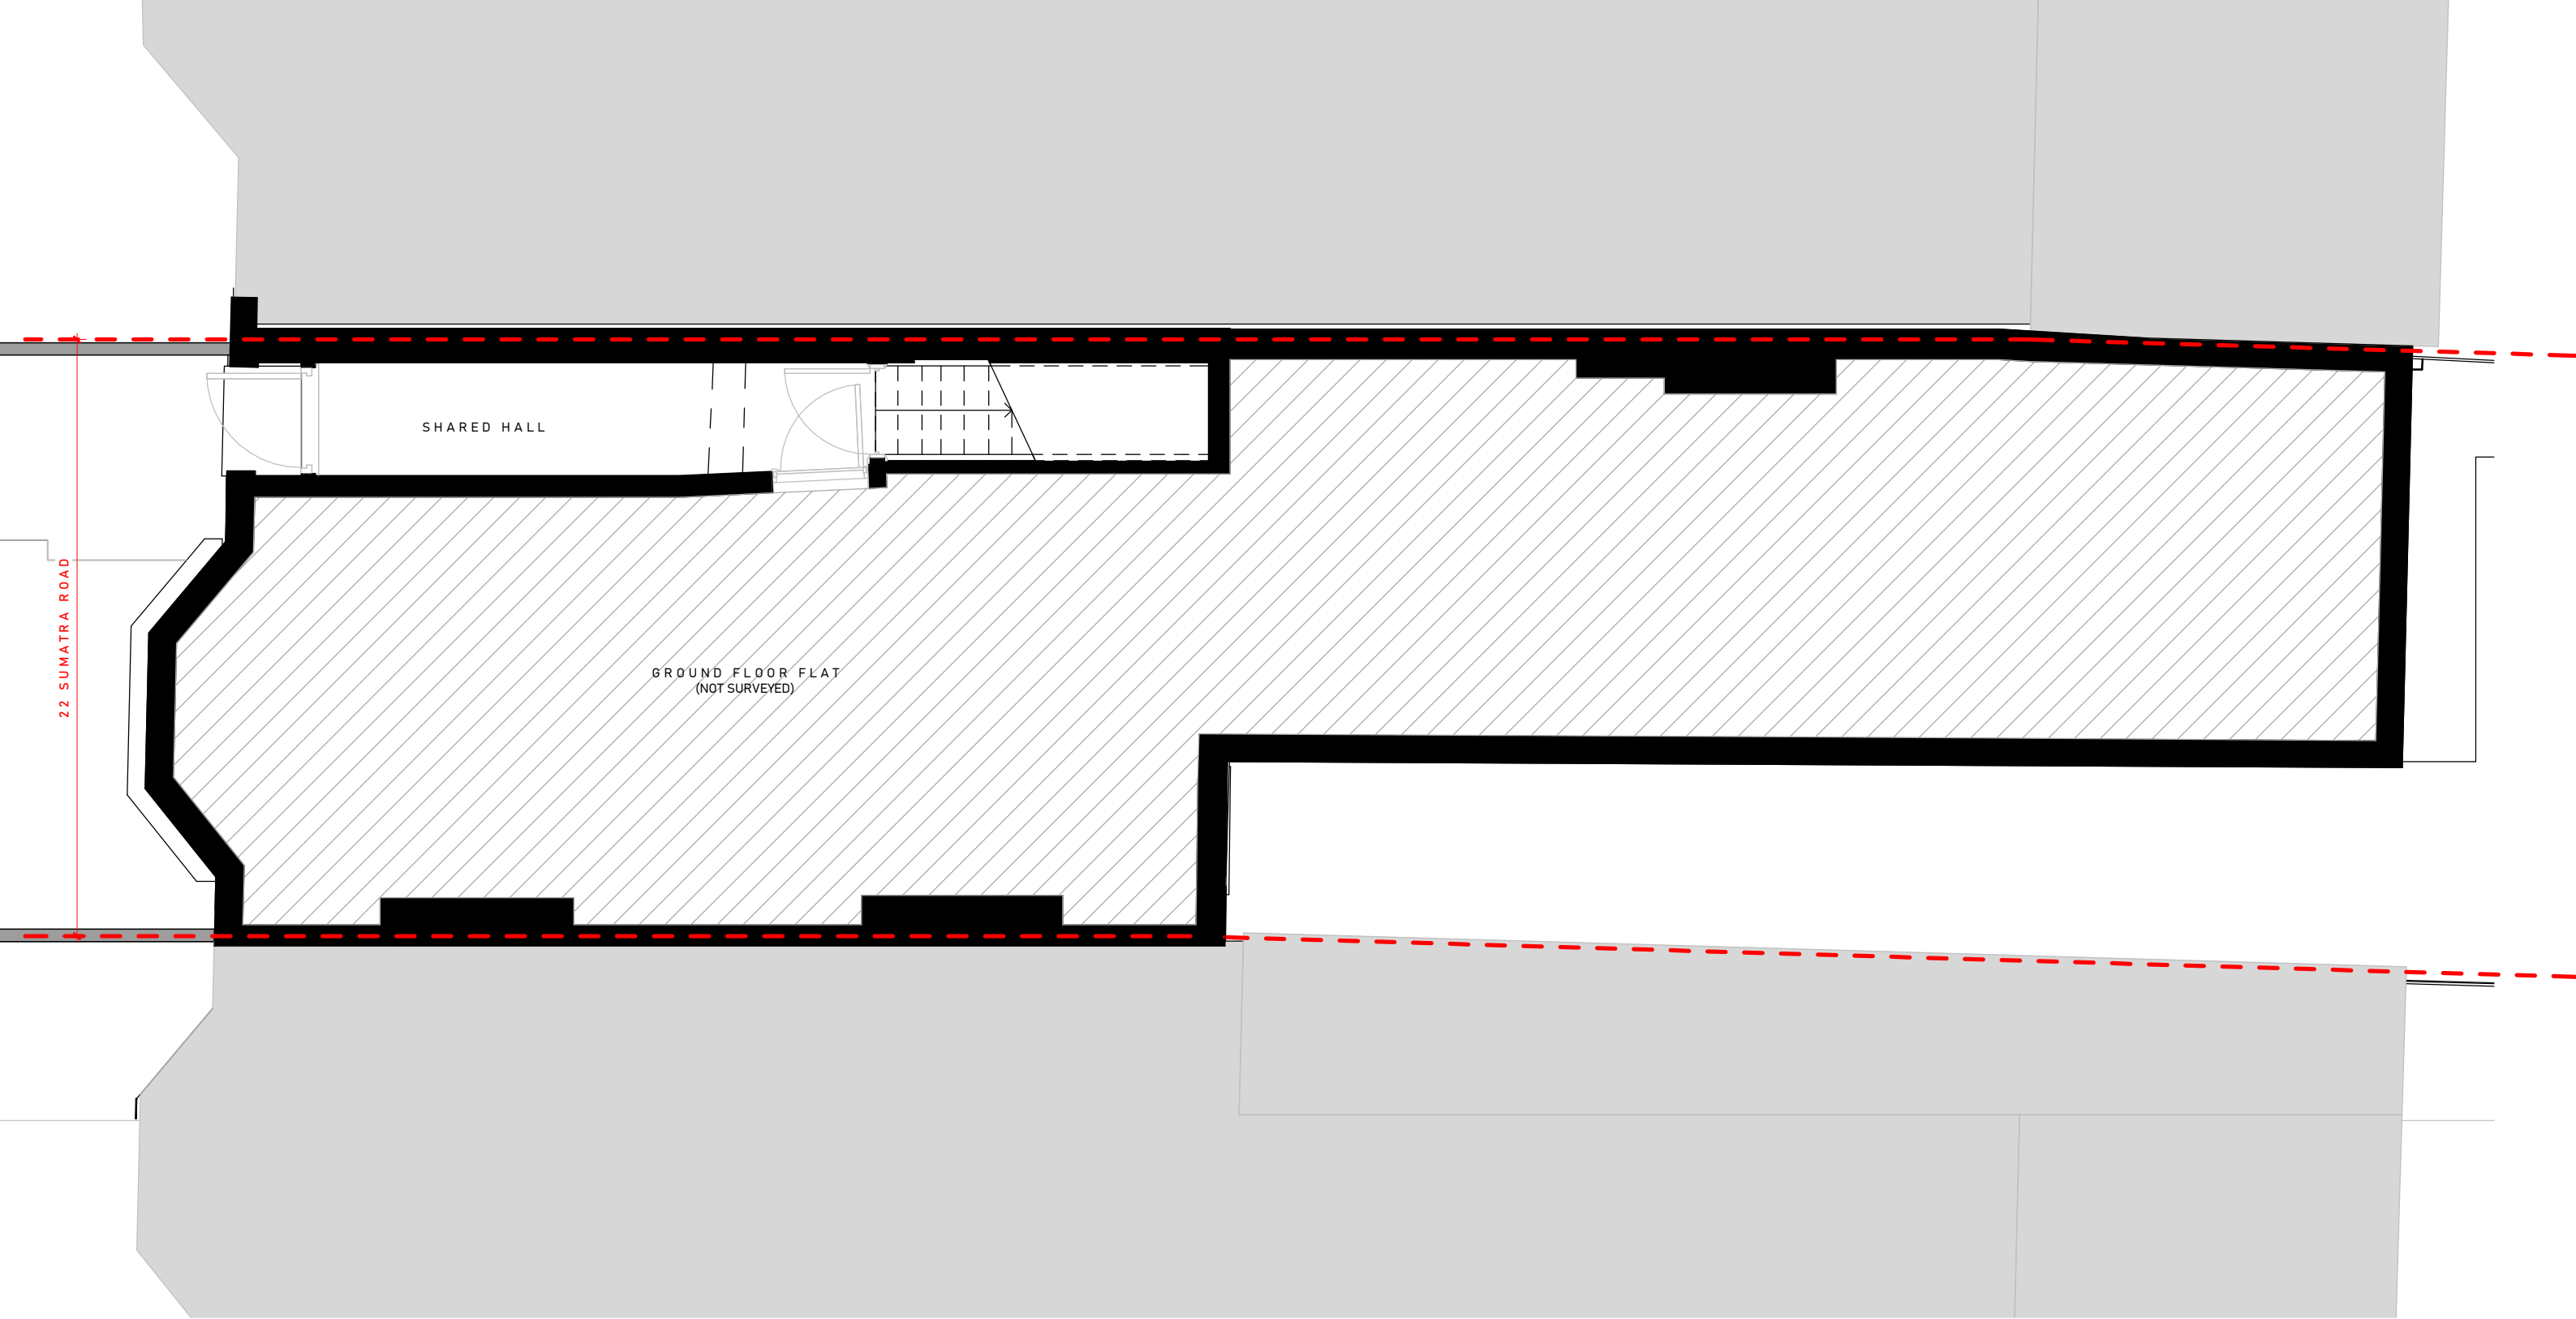

NO CHANGES AT GROUND FLOOR

Rev.	Description	Date	By
1	Issued to Planning	22.04.25	CK

NOTES:

The contractor shall check and verify all dimensions on site and report any discrepancies in writing before proceeding work.
All dimensions based on drawing information received from client, Client or appointed Contractor to carry out site dimension checks or surveys initially prior to tender and again prior to construction or manufacture.

PROJECT No:	CLIENT
22 SR	ADAM
STATUS	PROJECT TITLE
Planning	22 SUMATRA ROAD
DRAWN	DRAWING NAME
CK	GROUND FLOOR PLAN - PROPOSED
DATE	DRAWING NO.
22.04.25	22 SR-(PL)100-1



1 : 50 @A3

C J O K

E conor@cjok.co.uk
T 07715454648



Rev.	Description	Date	By
1	Issued to Planning	22.04.25	CK
2	Revised for Planning	30.05.25	CK

NOTES:

The contractor shall check and verify all dimensions on site and report any discrepancies in writing before proceeding work.
All dimensions based on drawing information received from client, Client or appointed Contractor to carry out site dimension checks or surveys initially prior to tender and again prior to construction or manufacture.

PROJECT No:	CLIENT
22 SR	ADAM
STATUS	PROJECT TITLE
Planning	22 SUMATRA ROAD
DRAWN	DRAWING NAME
CK	FIRST FLOOR PLAN - PROPOSED
DATE	DRAWING NO.
30.05.25	22 SR-(PL)101-2



1: 50 @A3

C J O K

E conor@cjok.co.uk
T 07715454648



Rev.	Description	Date	By
1	Issued to Planning	22.04.25	CK
2	Revised for Planning	30.05.25	CK

NOTES:

The contractor shall check and verify all dimensions on site and report any discrepancies in writing before proceeding work.
All dimensions based on drawing information received from client, Client or appointed Contractor to carry out site dimension checks or surveys initially prior to tender and again prior to construction or manufacture.

PROJECT No:	CLIENT
22 SR	ADAM
STATUS	PROJECT TITLE
Planning	22 SUMATRA ROAD
DRAWN	DRAWING NAME
CK	LOFT PLAN - PROPOSED
DATE	DRAWING NO.
30.05.25	22 SR-(PL)102-2



1 : 50 @A3

C J O K

E conor@cjok.co.uk
T 07715454648



Rev.	Description	Date	By
1	Issued to Planning	22.04.25	CK
2	Revised for Planning	30.05.25	CK

NOTES:

The contractor shall check and verify all dimensions on site and report any discrepancies in writing before proceeding work.
All dimensions based on drawing information received from client, Client or appointed Contractor to carry out site dimension checks or surveys initially prior to tender and again prior to construction or manufacture.

PROJECT No:
22 SR

STATUS
Planning

DRAWN
CK

CHECKED
CK

DATE
30.05.25

CLIENT
ADAM

PROJECT TITLE
22 SUMATRA ROAD

DRAWING NAME
ROOF PLAN - PROPOSED

DRAWING NO.
22 SR-(PL)103-2



1 : 50 @A3

C J O K

E conor@cjok.co.uk
T 07715454648



© COPYRIGHT

The copyright in this drawing is vested in CJOK and no license or assignment of any kind has been, or is, granted to any third party whether by provision of copies or originals or otherwise unless agreed in writing.

Rev.	Description	By	Date
1	Issued to Planning	CK	22.04.25
2	Revised for Planning	CK	30.05.25

CLIENT

ADAM

PROJECT TITLE

22 SUMATRA ROAD

FRONT ELEVATION - PROPOSED

Planning

DRAWING NO. REV.

(PL)302 2

SCALE@A3 DATE ORIGINATOR CHECKED

1 : 50 30.05.25 CK CK

C J O K

E conor@cjok.co.uk
T 07715454648

NOTES:

The contractor shall check and verify all dimensions on site and report any discrepancies in writing before proceeding work.

All dimensions based on drawing information received from client. Client or appointed Contractor to carry out site dimension checks or surveys initially prior to tender and again prior to construction or manufacture.



© COPYRIGHT

The copyright in this drawing is vested in CJOK and no license or assignment of any kind has been, or is, granted to any third party whether by provision of copies or originals or otherwise unless agreed in writing.

Rev.	Description	By	Date
1	Issued to Planning	CK	22.04.25
2	Revised for Planning	CK	30.05.25

CLIENT
ADAM

PROJECT TITLE
22 SUMATRA ROAD

REAR ELEVATION - PROPOSED

Planning		REV.	
DRAWING NO.			
(PL)300			2
SCALE@A3	DATE	ORIGINATOR	CHECKED
1 : 50	30.05.25	CK	CK

C J O K

E conor@cjok.co.uk
T 07715454648

NOTES:

The contractor shall check and verify all dimensions on site and report any discrepancies in writing before proceeding work.

All dimensions based on drawing information received from client. Client or appointed Contractor to carry out site dimension checks or surveys initially prior to tender and again prior to construction or manufacture.



Rev.	Description	Date	By
1	Issued to Planning	28.04.25	CK
2	Revised for Planning	30.05.25	CK

NOTES:

The contractor shall check and verify all dimensions on site and report any discrepancies in writing before proceeding work.
All dimensions based on drawing information received from client, Client or appointed Contractor to carry out site dimension checks or surveys initially prior to tender and again prior to construction or manufacture.

PROJECT No:
22 SR

STATUS
Planning

DRAWN
CK

CHECKED
CK

DATE
30.05.25

CLIENT
ADAM

PROJECT TITLE
22 SUMATRA ROAD

DRAWING NAME
SIDE ELEVATION - PROPOSED


DRAWING NO.
22 SR-(PL)301-2



1: 50 @A3

C J O K

E conor@cjok.co.uk
T 07715454648

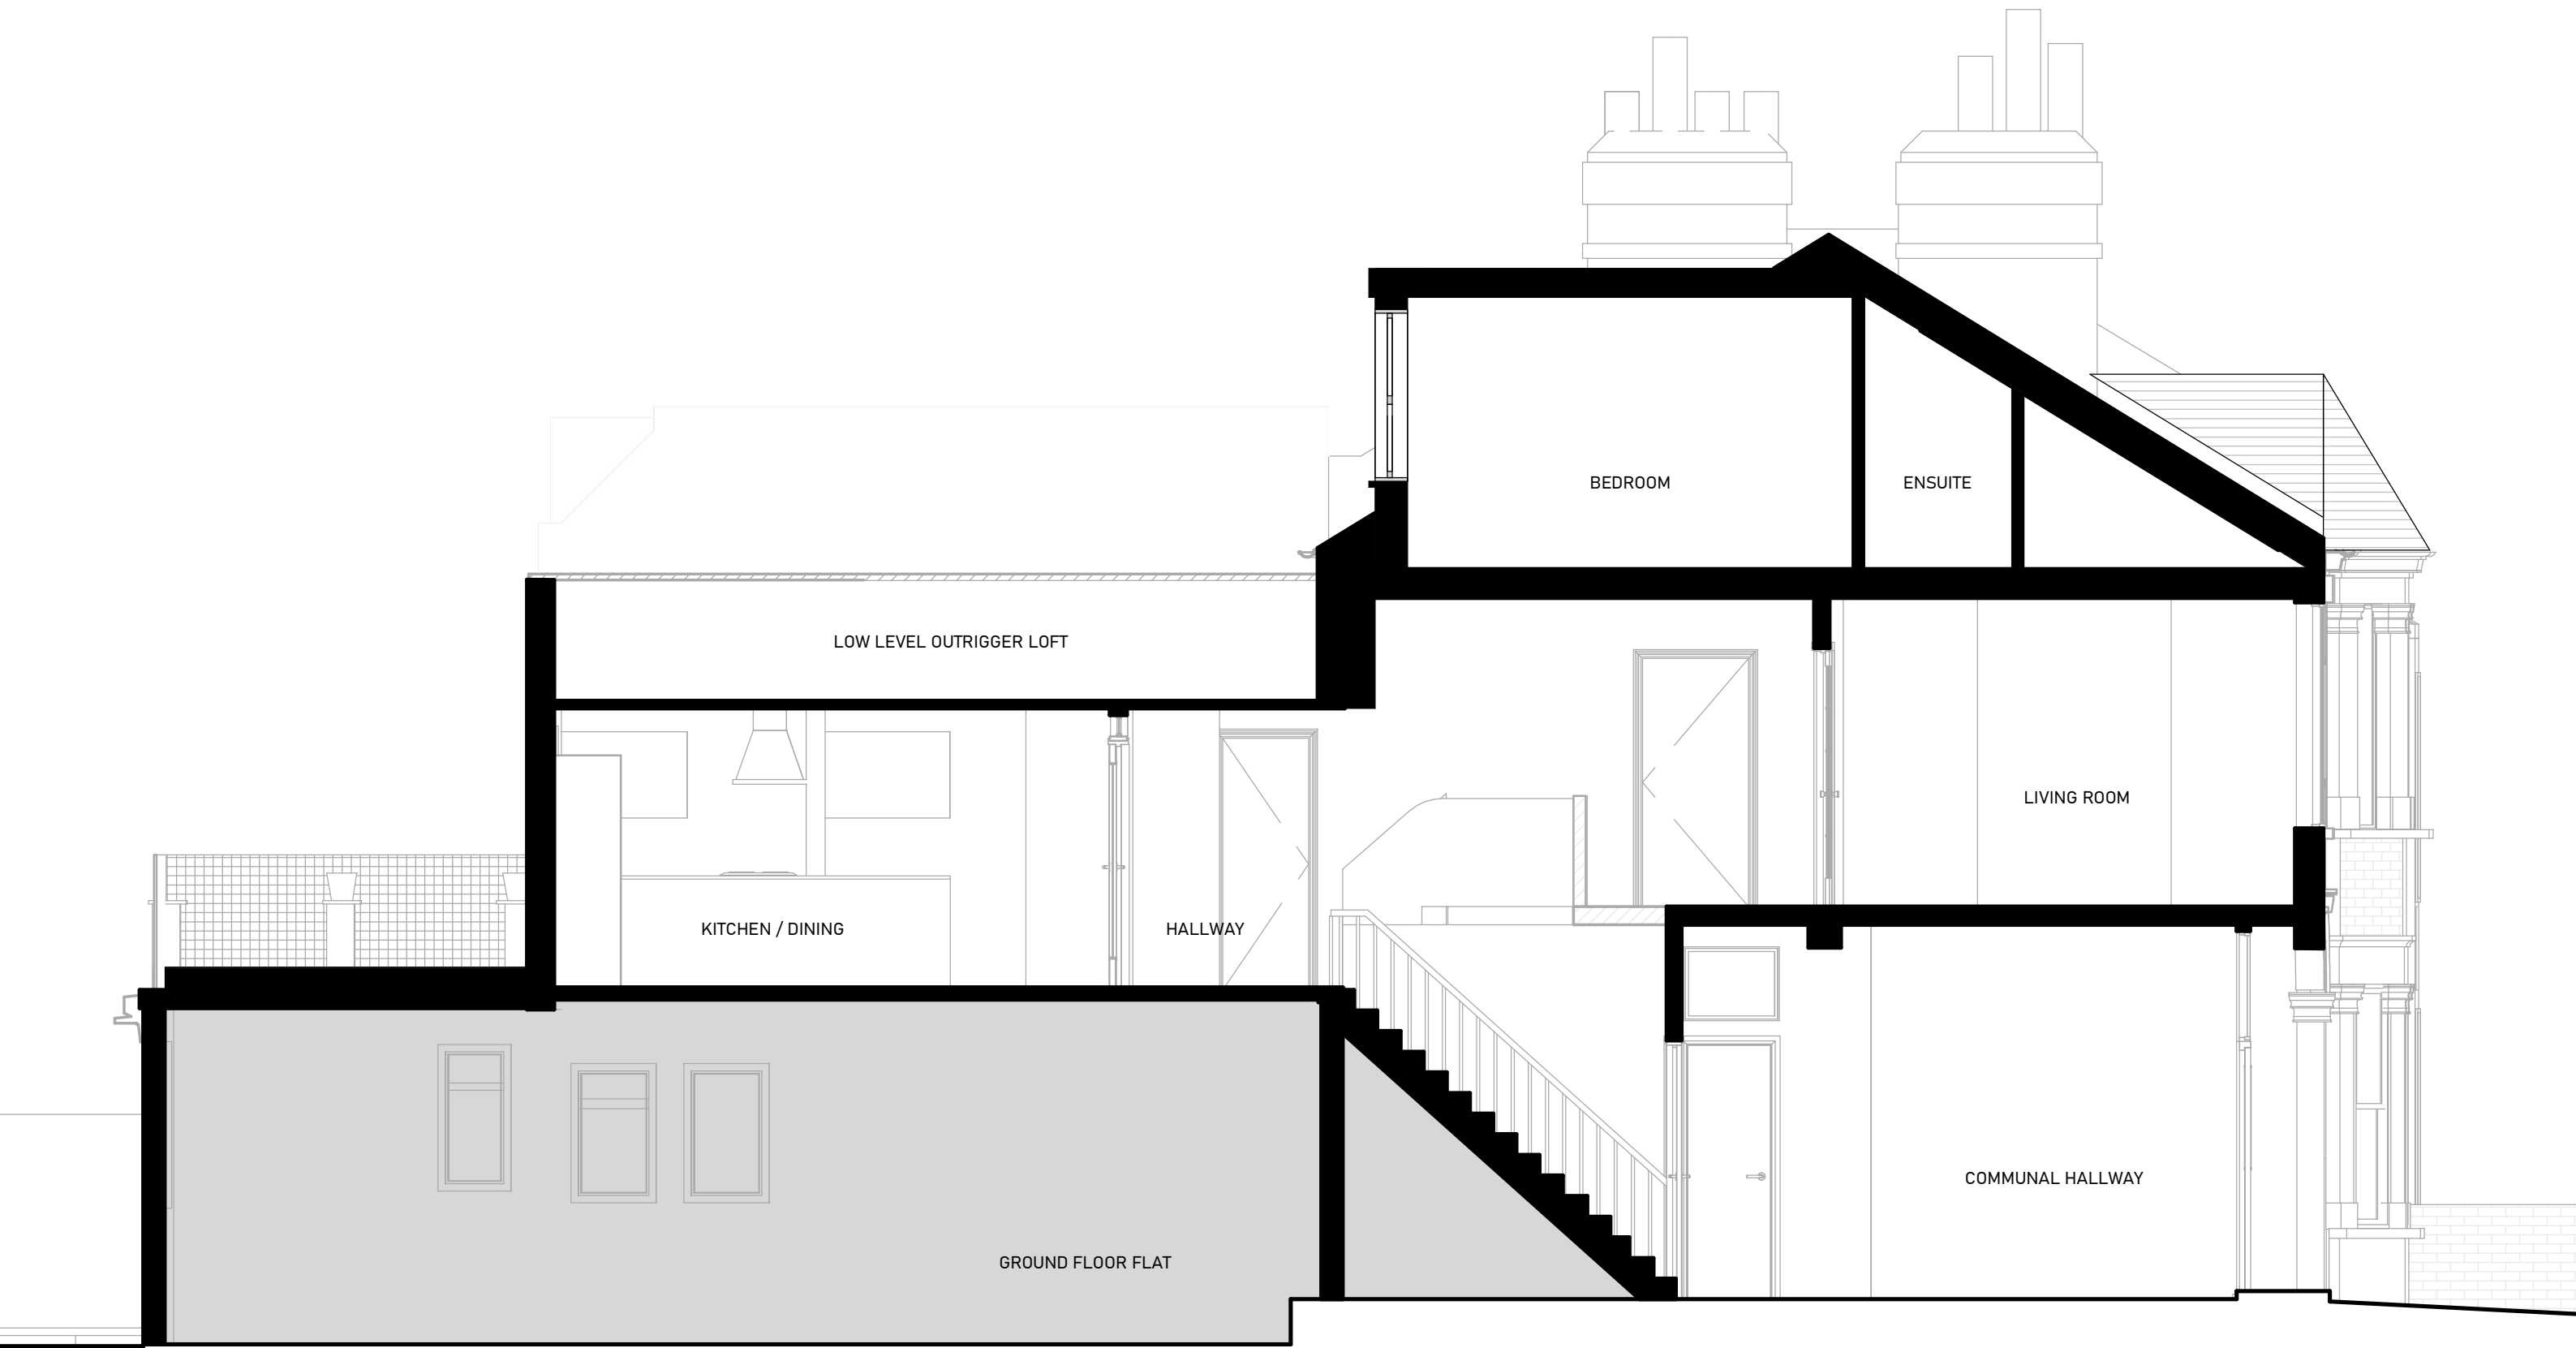

Rev.	Description	Date	By
1	Issued to Planning	28.04.25	CK
2	Revised for Planning	30.05.25	CK

NOTES:

The contractor shall check and verify all dimensions on site and report any discrepancies in writing before proceeding work.
All dimensions based on drawing information received from client, Client or appointed Contractor to carry out site dimension checks or surveys initially prior to tender and again prior to construction or manufacture.

PROJECT No:
22 SR

STATUS
Planning

DRAWN
CK

CHECKED
CK

DATE
30.05.25

CLIENT
ADAM

PROJECT TITLE
22 SUMATRA ROAD

DRAWING NAME
SECTION AA - PROPOSED

DRAWING NO.
22 SR-(PL)200-2



1: 50 @A3

C J O K

E conor@cjok.co.uk
T 07715454648