


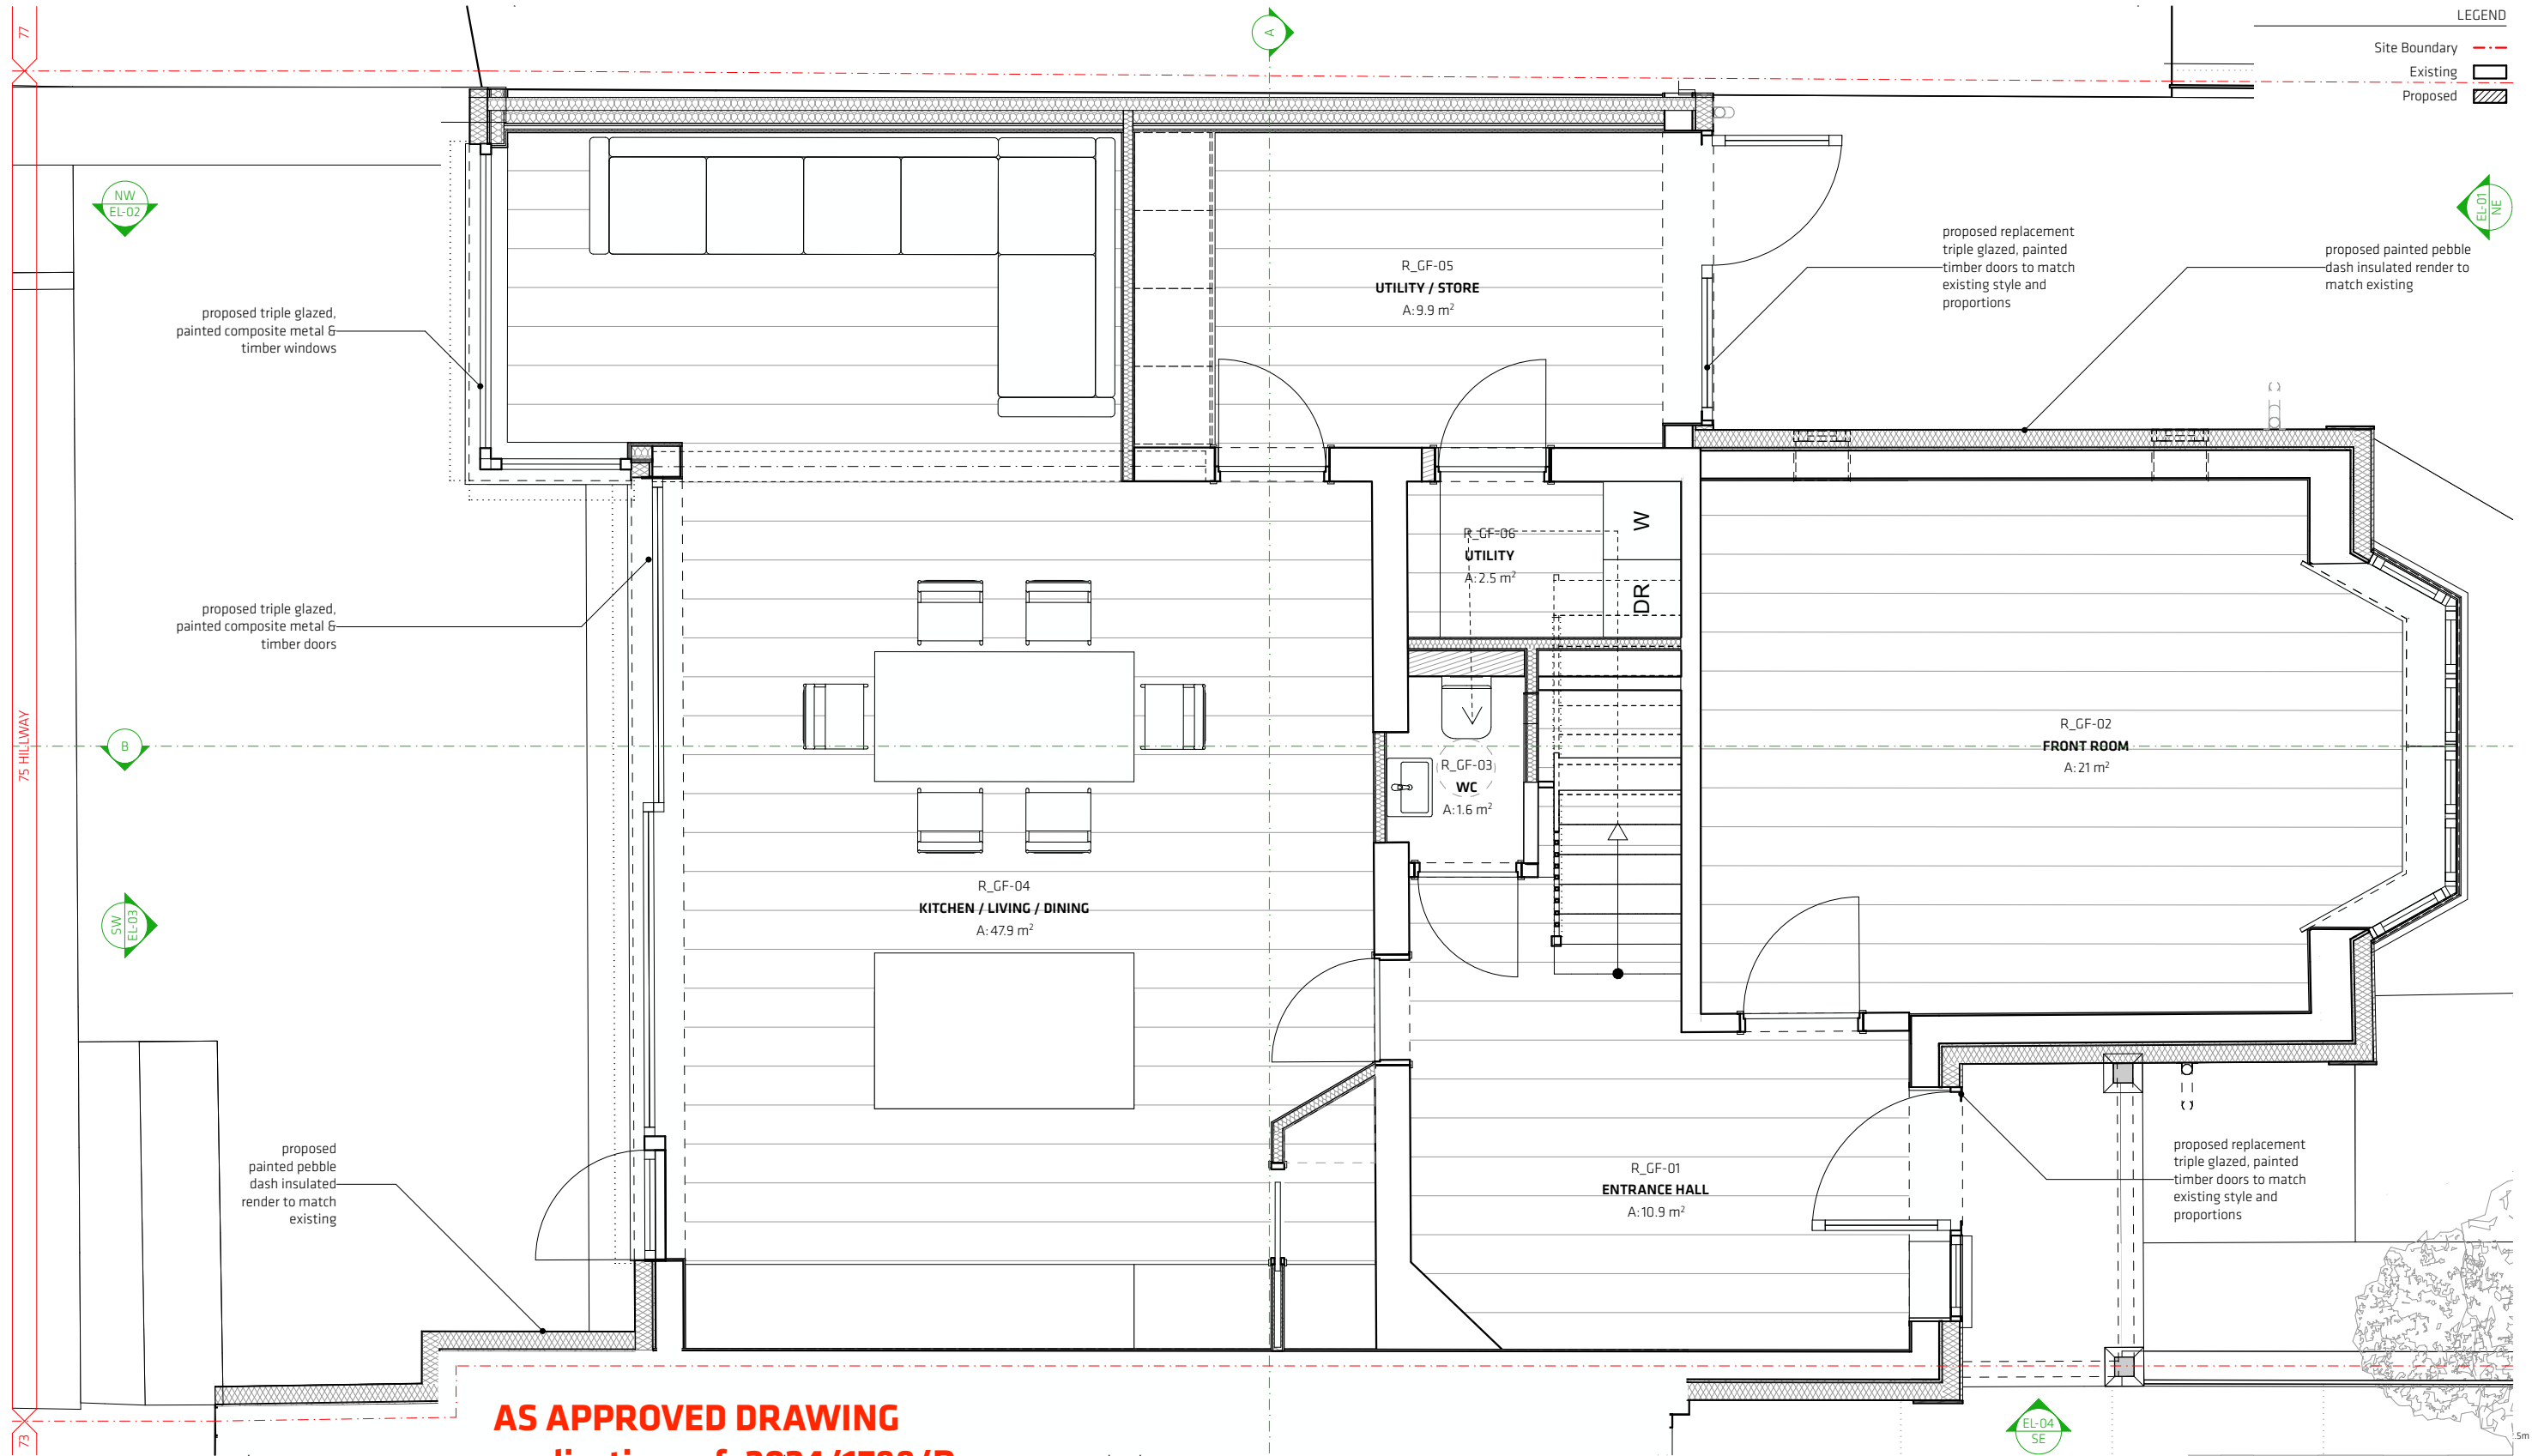

AS APPROVED DRAWING
application ref: 2024/1788/P
approved: 23/09/24

PATALAB
15 Garrett Street
EC1Y 0TY London

t: +44 (0)20 7253 2036
w: www.patalab.com
e: info@patalab.com

NOTES

DO NOT SCALE (except for planning use). Use figured dimensions only for construction. ALL contractors are requested to check all dimensions on site before proceeding. All discrepancies to be notified in writing to PATALAB. Dimensions are in millimeters unless stated otherwise. All levels are in meters above ADD unless stated otherwise. No areas indicated, or areas calculated from this drawing should be used for valuation purposes or as the basis for development contracts. To be read in conjunction with all other associated project information including models, specifications, schedules and related consultants documents. Copyright by PATALAB. All rights reserved including the right of reproduction in whole or part, in any form or media.

CLIENT

Olaf & Ruth Ronneberger

PROJECT ADDRESS:

75 Hillway
London
N6 6AB

KEY PLAN



STATUS

NOT FOR CONSTRUCTION

REV	DATE	REASON FOR ISSUE
00	07/05/2024	Issued for Planning
01	26/06/2024	Issued for Planning

PATALAB architects LLP

PROJECT **75 Hillway**
DRAWING **Proposed Ground Floor Plan**

SCALE	1:25 @ A1	PROJECT #	CODE	DRAWING #	REVISION
PAPER	A1 / A3				
DATE	26.06.2024	2309	75H	PA-1-3010	01