




Existing glazing bar to exterior of lower ground floor windows on the front facade



Existing glazing bar to interior of first floor windows on the front facade



Front of property

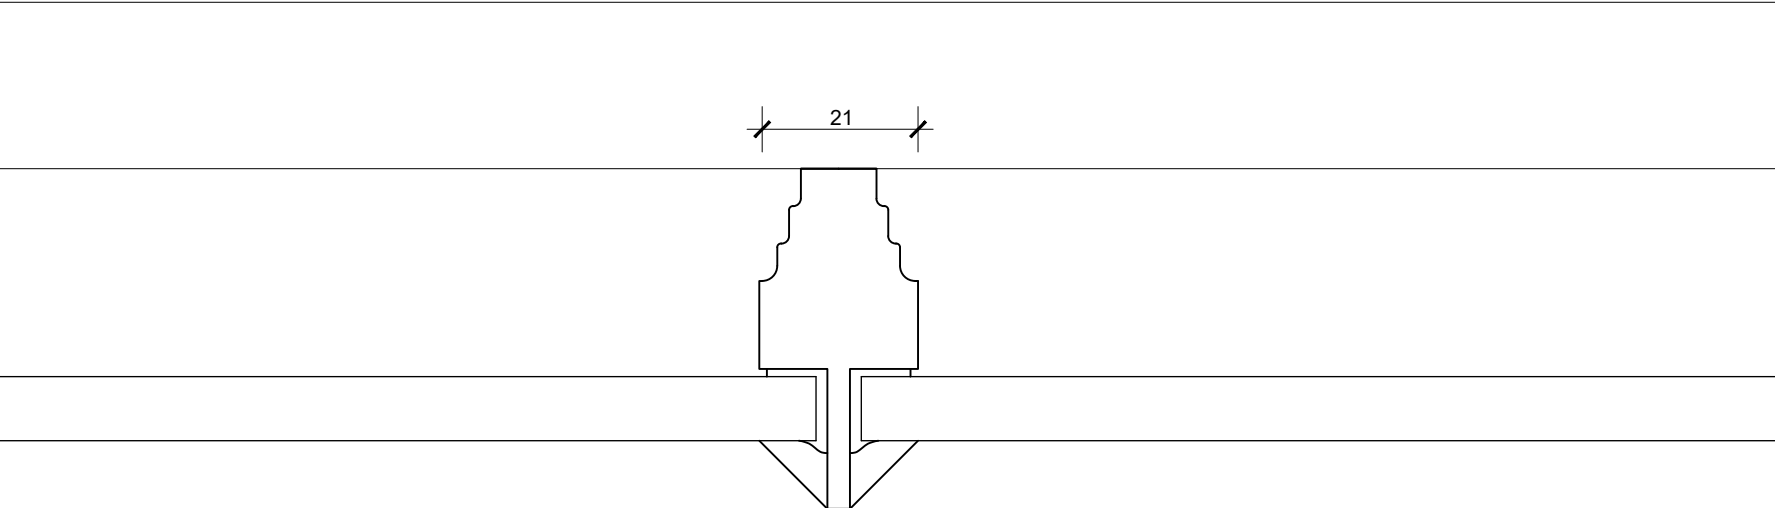

Note
Use figured dimensions only. All dimensions are to be checked on site and any discrepancies, errors or omissions are to be reported to the architect prior to commencement of works.

Rev	Notes	Date	By

ALL DIMENSIONS APPROXIMATE

SCHEME DESIGN SUBJECT TO
STRUCTURAL ENGINEER /SERVICES ENGINEER,
& PLANNERS COMMENT

Planning



BB
PARTNERSHIP
CHARTERED ARCHITECTS

Studios 33-34, 10 Hornsey St, London. N7 8EL
Tel 020 7336 8555 - e-mail - architect@bbpartnership.co.uk

Client Inbrit Logistics Limited Unit 3 Sovereign Park NW10 7QP		
Project 25 Chester Terrace London NW1 4ND		
Drawing Existing Glazing Bars		
Date 2025-05-29	Scale N/A	Drawn by WWH
drg.no. GHV - 470		Revision -

© 2022 BB PARTNERSHIP LIMITED - ALL RIGHTS RESERVED
- CHECK ALL DIMENSIONS ON SITE