


77
75 HILLWAY
73

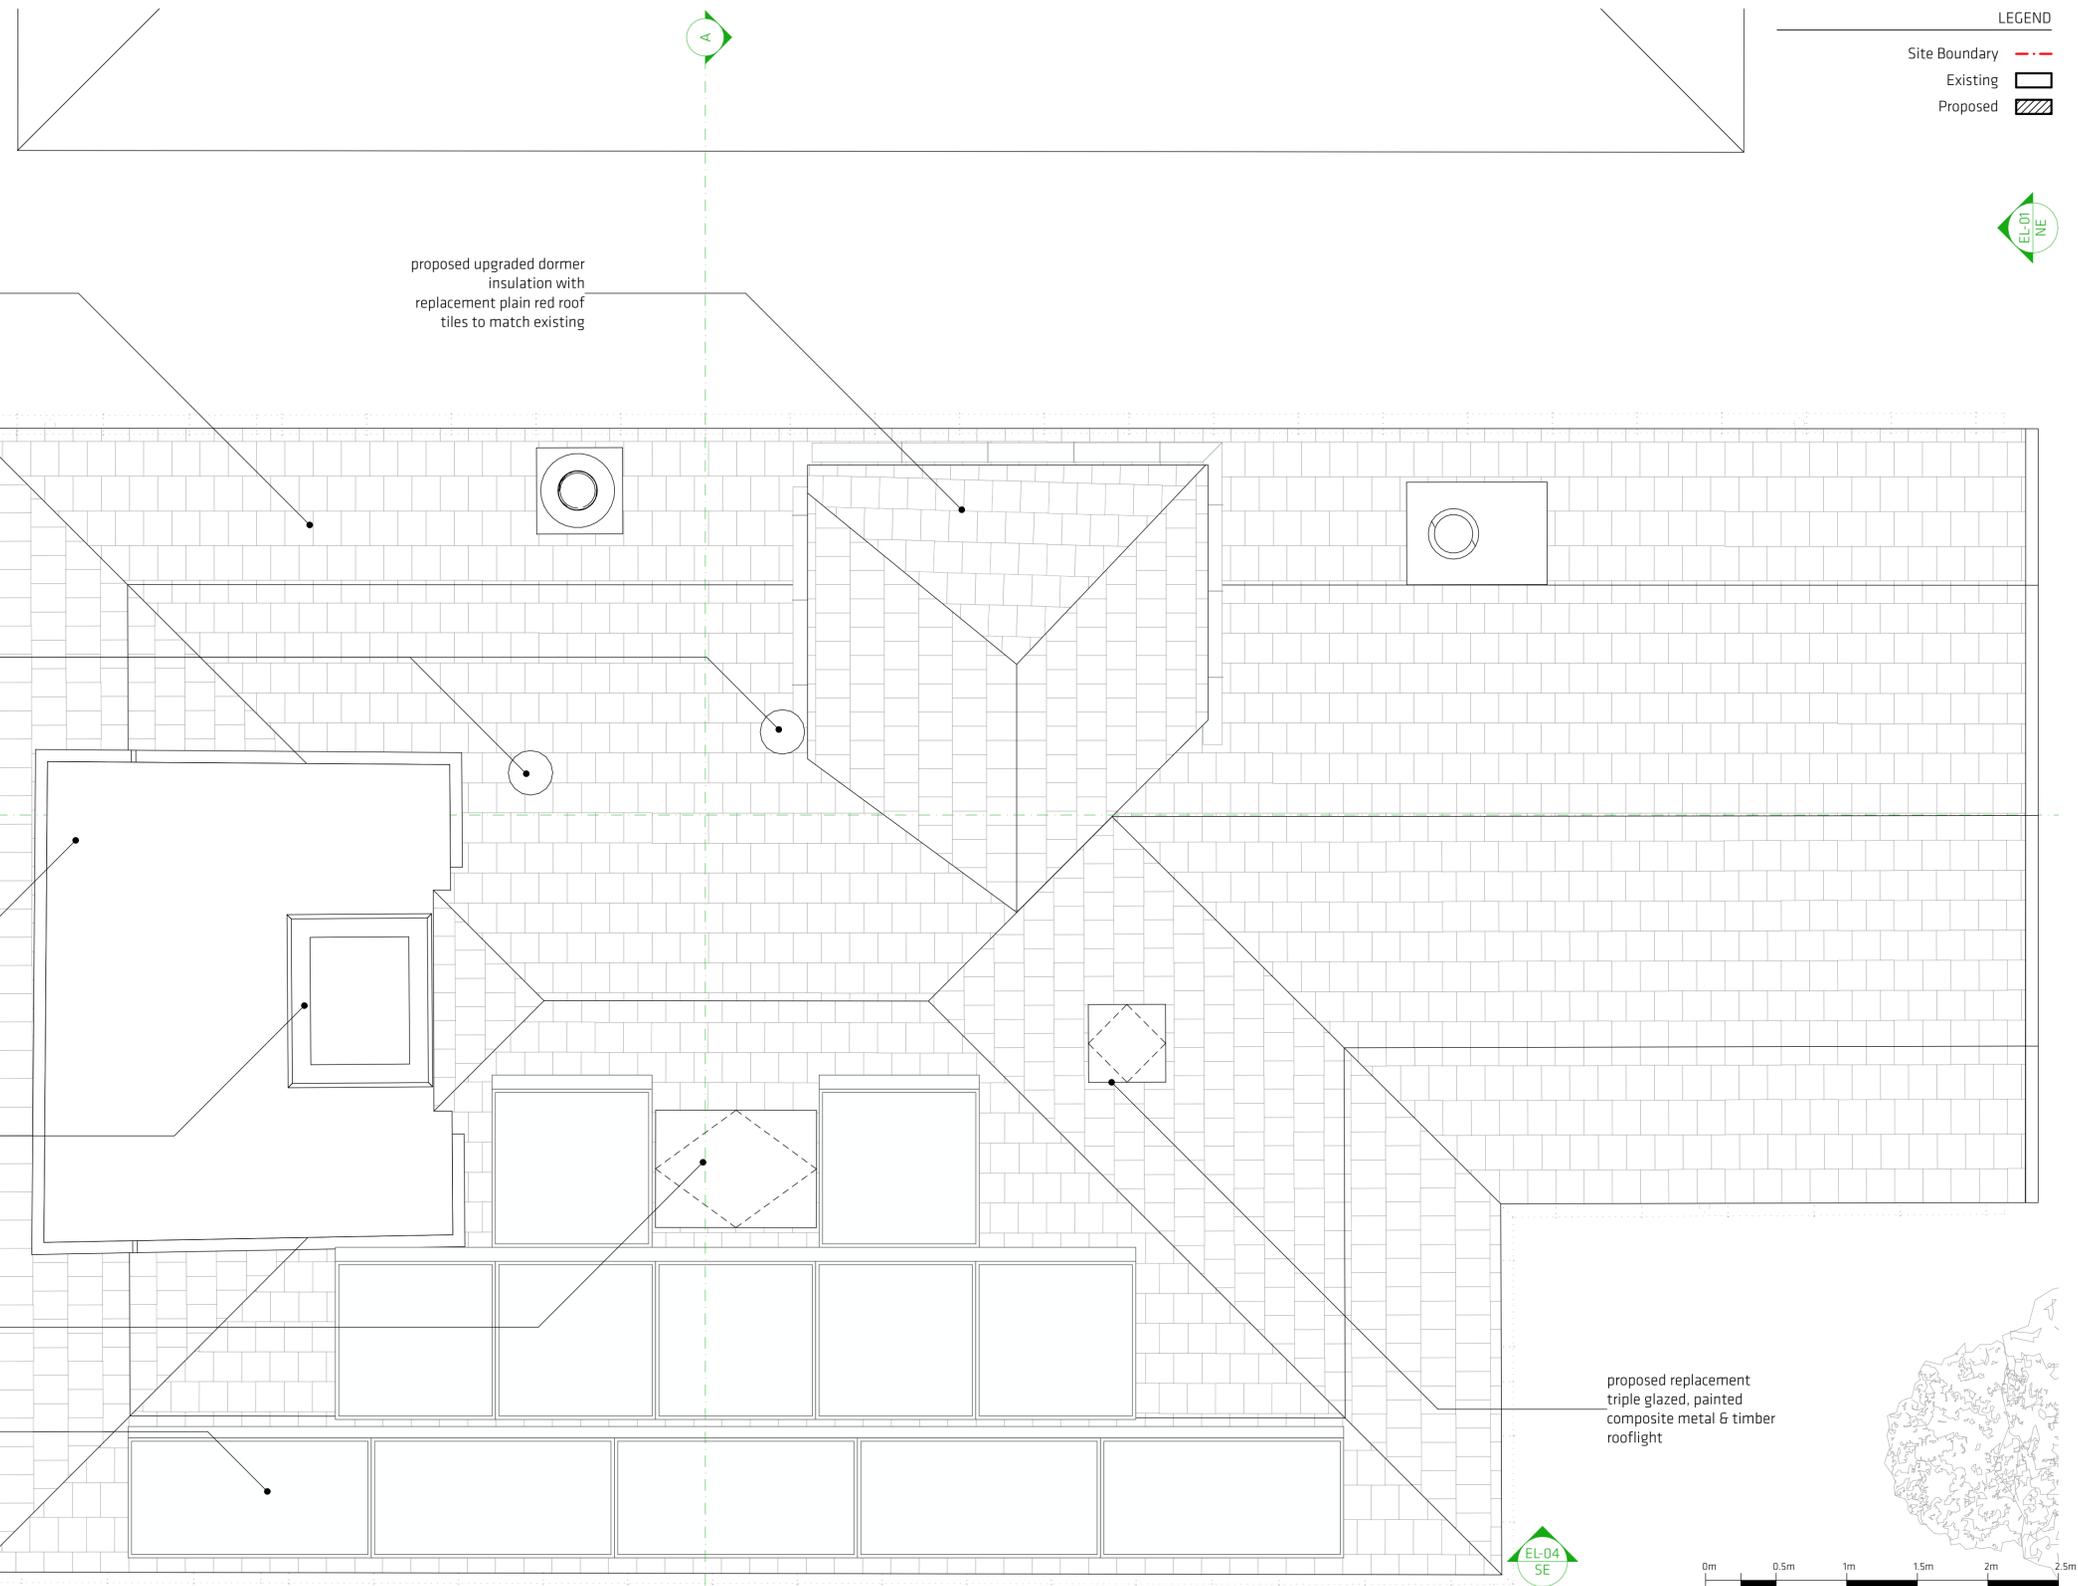

proposed upgraded roof insulation with replacement plain red roof tiles; tiles, roof pitch and geometry to match existing

proposed upgraded dormer insulation with replacement plain red roof tiles to match existing

MVHR roof level supply and extract vents terminals

proposed upgraded dormer insulation with replacement GRP waterproofing system and vertical plain red roof tile cladding to match existing

proposed hatch for safe access to maintain roof

proposed triple glazed, painted composite metal & timber rooflight with integrated external solar shading blind, integrated within solar PV panel array

proposed solar PV panel array

proposed replacement triple glazed, painted composite metal & timber rooflight




PATALAB
15 Garrett Street
EC1Y 0TY London

t: +44 (0)20 7253 2036
w: www.patalab.com
e: info@patalab.com

NOTES
DO NOT SCALE (except for planning use). Use figured dimensions only for construction. ALL contractors are requested to check all dimensions on site before proceeding. All discrepancies to be notified in writing to PATALAB. Dimensions are in millimeters unless stated otherwise. All levels are in meters above AOD unless stated otherwise. No areas indicated, or areas calculated from this drawing should be used for valuation purposes or as the basis for development contracts. To be read in conjunction with all other associated project information including models, specifications, schedules and related consultants documents. Copyright by PATALAB. All rights reserved including the right of reproduction in whole or part, in any form or media.

CLIENT
Olaf & Ruth Ronneberger

PROJECT ADDRESS:
75 Hillway
London
N6 6AB

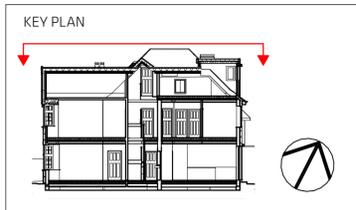

| STATUS | INFORMATION | NOT FOR CONSTRUCTION |
|--------|-------------|----------------------|
| 00 | 02/05/2025 | Issued for Planning |
| REV | DATE | REASON FOR ISSUE |

PATALAB architects LLP

PROJECT 75 Hillway
DRAWING Proposed Roof Plan

| SCALE | 1:25 @ A1 | PROJECT # | CODE | DRAWING # | REVISION |
|-------|------------|-----------|------|-----------|----------|
| PAPER | A1 / A3 | 2309 | 75H | PA-2-3013 | 00 |
| DATE | 02.05.2025 | | | | |