




1 EXISTING SIDE ELEVATION

Scale 1:50 at A3 / 1:25 at A1

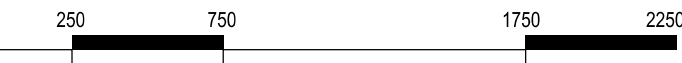

FOR PLANNING APPLICATION

<div>COMMON GROUND WORKSHOP</div> <div>COPYRIGHT AND NOTES</div> <div>DO NOT SCALE FROM THIS DRAWING. ALL DIMENSIONS TO BE VERIFIED ON SITE BY CONTRACTOR PRIOR TO COMMENCEMENT OF ANY SHOP DRAWINGS AND ANY WORKS ON SITE. REPORT ALL DISCREPANCIES TO THE ARCHITECT IMMEDIATELY.</div> <div>THIS DRAWING TO BE READ IN CONJUNCTION WITH ALL RELATED ARCHITECT/ENGINEERS DRAWINGS / DETAILS AND ALL OTHER RELEVANT INFORMATION</div>	<div>COMMON GROUND WORKSHOP LTD</div> <div>The Common E2</div> <div>53 Old Bethnal Green Rd, London, E2 6QA</div> <div>T 077 65257123</div> <div>info@commongroundworkshop.co.uk</div> <div>www.commongroundworkshop.co.uk</div>	AMENDMENTS				CONSULTANT(S)	<div>ADDITIONAL NOTES:</div> <div>All dimensions in MM unless otherwise stated.</div> <div>This drawing is to be read in conjunction with all relevant documents.</div> <div>This drawing is to be read in conjunction with all Engineer's drawings. Contractor to provide Structural Engineering/ design.</div> <div>Do not scale from this drawing.</div> <div>Report any errors, contradictions, & omissions to the architect as soon as possible.</div>	<div>CLIENT(S)</div> <div>GARY YEO</div>	<div>PROJECT</div> <div>MURRAY MEWS HOUSE</div> <div>ADDRESS:</div> <div>12 MURRAY MEWS,</div> <div>LONDON NW1 9RJ</div>	<div>DRAWING TITLE(S)</div> <div>EXISTING SIDE ELEVATION</div>	<div>SCALE</div> <div>1:50 at A3 / 1:25 at A1</div>	<div>DRAWN</div> <div>CC</div>	<div>CHECKED</div> <div>MS</div>
		<div>REV</div> <div>A</div>	<div>DATE</div> <div>31.10.2024</div>	<div>DESCRIPTION</div> <div>DRAFT - FOR TECHNICAL STAGE</div>	<div>BY</div> <div>MS</div>	<div>PROJECT NUMBER</div> <div>CGW-MMH-0185</div>					<div>DATE</div> <div>JULY 2024</div>		
						<div>DRAWING NUMBER</div> <div>CGW-MMH-PA-A-1011</div>					<div>REVISION</div> <div>A</div>		