


1 KEY PLAN  
NTS

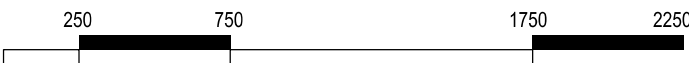

FOR PLANNING APPLICATION

1 EXISTING SECTION B-B  
Scale 1:50 at A3 / 1:25 at A1

<div>COMMON GROUND WORKSHOP</div> <div>COPYRIGHT AND NOTES</div> <div>DO NOT SCALE FROM THIS DRAWING. ALL DIMENSIONS TO BE VERIFIED ON SITE BY CONTRACTOR PRIOR TO COMMENCEMENT OF ANY SHOP DRAWINGS AND ANY WORKS ON SITE. REPORT ALL DISCREPANCIES TO THE ARCHITECT IMMEDIATELY. THIS DRAWING TO BE READ IN CONJUNCTION WITH ALL RELATED ARCHITECT/ENGINEERS DRAWINGS / DETAILS AND ALL OTHER RELEVANT INFORMATION</div>	COMMON GROUND WORKSHOP LTD		AMENDMENTS			CONSULTANT(S)		ADDITIONAL NOTES: All dimensions in MM unless otherwise stated.  This drawing is to be read in conjunction with all relevant documents.  This drawing is to be read in conjunction with all Engineer's drawings. Contractor to provide Structural Engineering/ design.  Do not scale from this drawing.  Report any errors, contradictions, & omissions to the architect as soon as possible.	This drawing is issued in DWG format; this is an uncontrolled version issued to enable the recipient to prepare their own drawings for which they are solely responsible. It is based on background information current at the time of issue. No liability is accepted for any such alterations or additions or discrepancies arising out of changes to such background information which occurs after it is issued.  Contractor and Sub-Contractors to site measure and confirm all dimensions before fabricating and constructing built elements. Where discrepancies found, Contractor/ Sub-Contractor to inform Design Team.	CLIENT(S)  GARY YEO	PROJECT  MURRAY MEWS HOUSE	DRAWING TITLE(S)  EXISTING SECTION B-B	SCALE	DRAWN	CHECKED
	The Common E2 53 Old Bethnal Green Rd, London, E2 6QA		REV	DATE	DESCRIPTION	BY	MS						1:50 at A3 / 1:25 at A1	CC	MS
	T 077 65257123 info@commongroundworkshop.co.uk www.commongroundworkshop.co.uk		A	31.10.2024	DRAFT - FOR TECHNICAL STAGE								PROJECT NUMBER CGW-MMH-0185	DATE JULY 2024	
						DRAWING NUMBER CGW-MMH-PA-A-1021							REVISION A		