

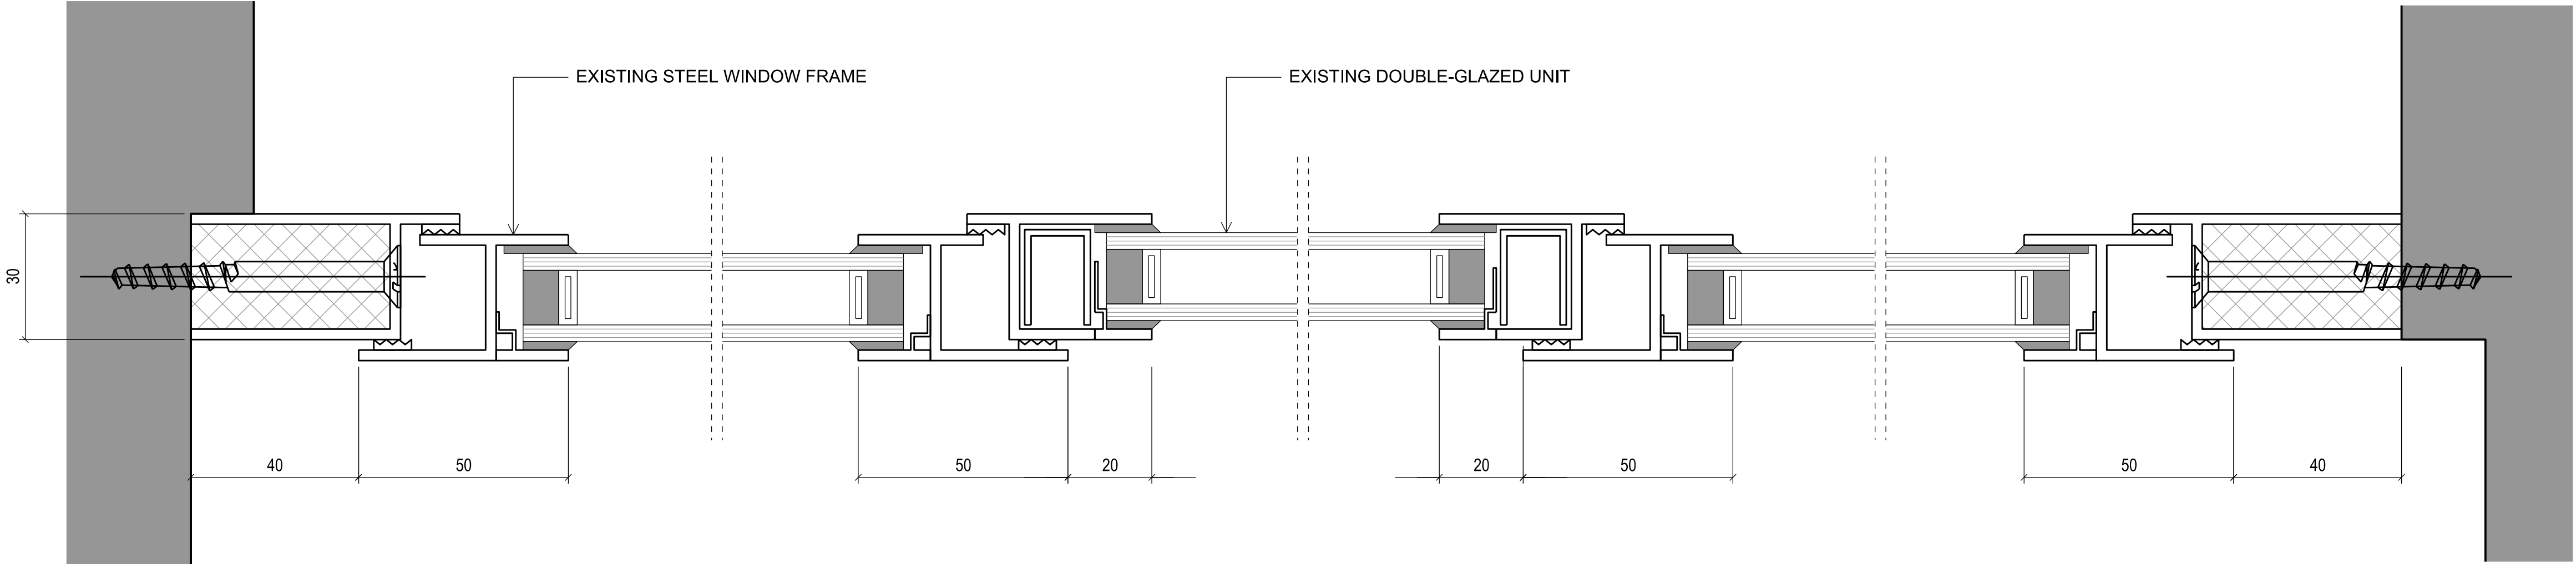
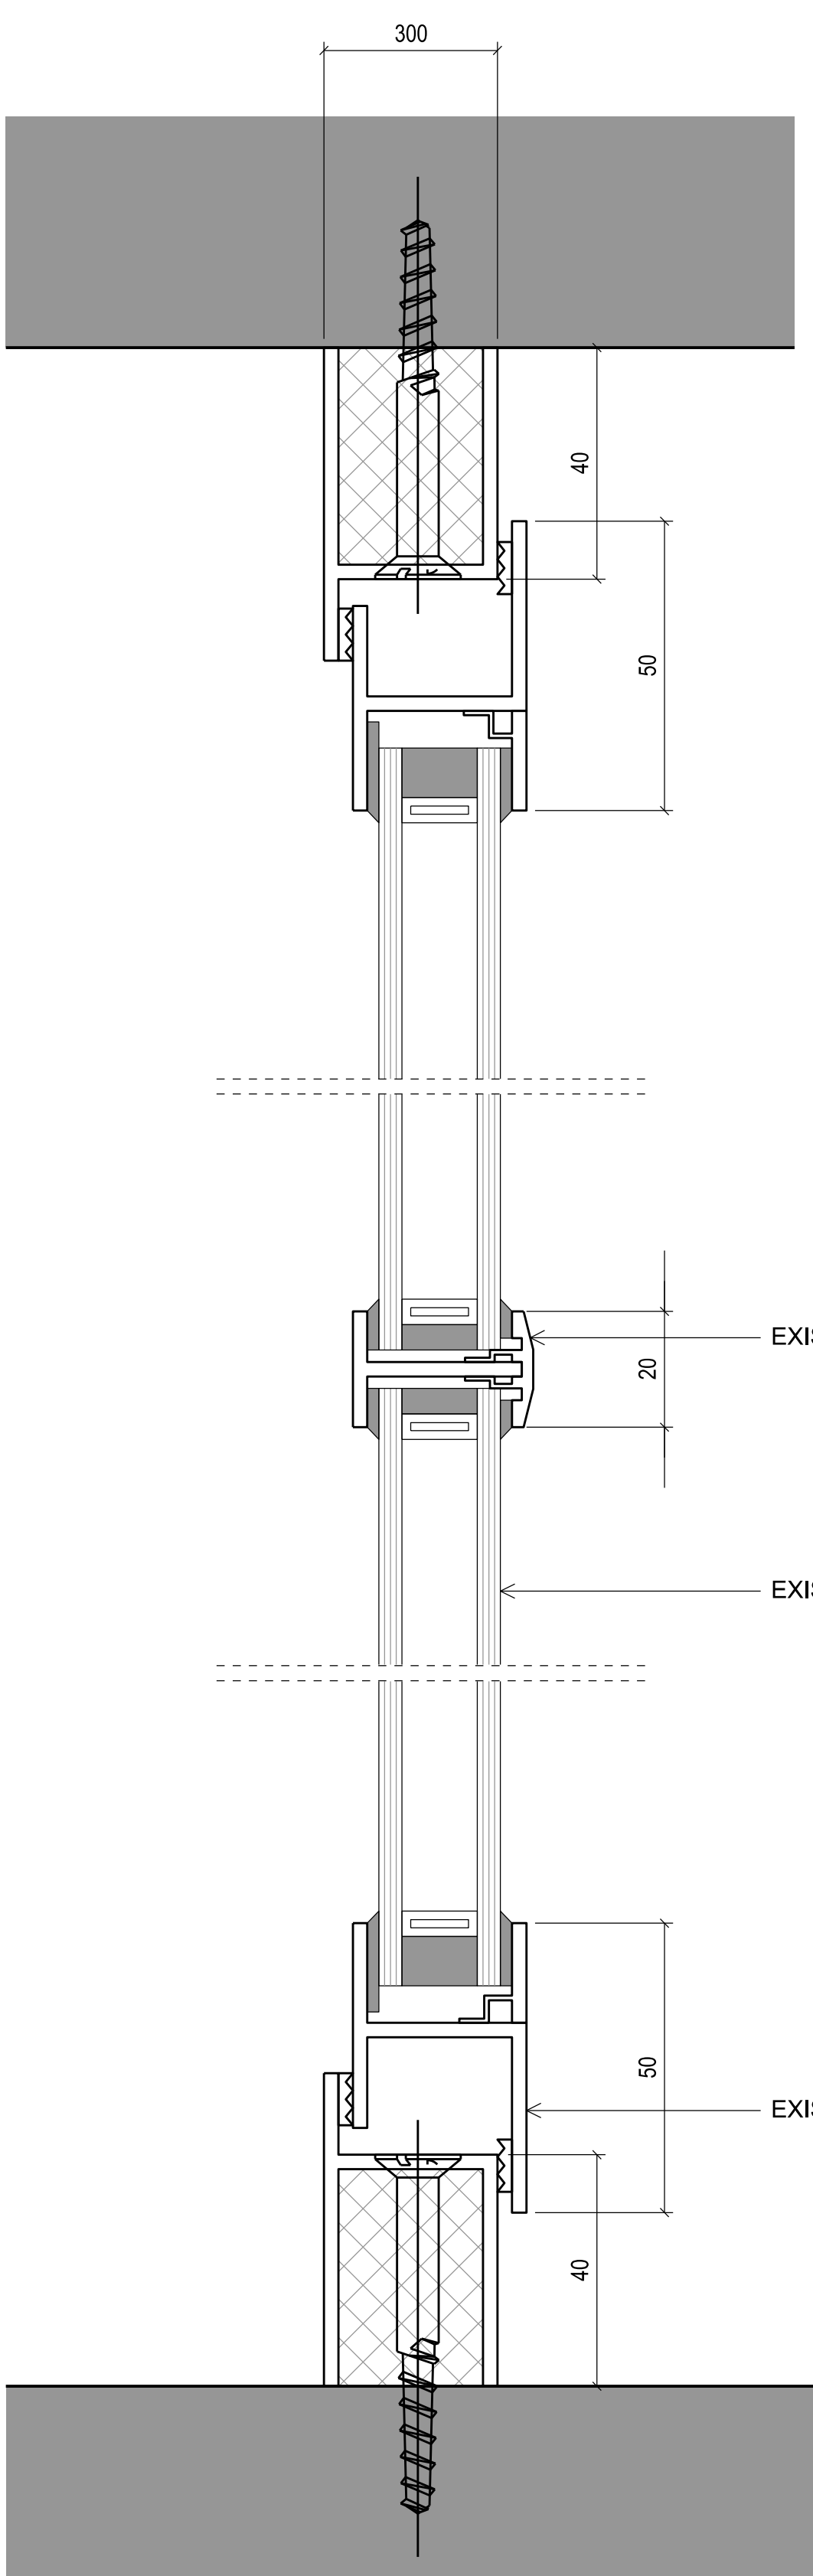



NOTE:
DIMENSIONS ARE INDICATIVE
AND TO BE CONFIRMED ON SITE.

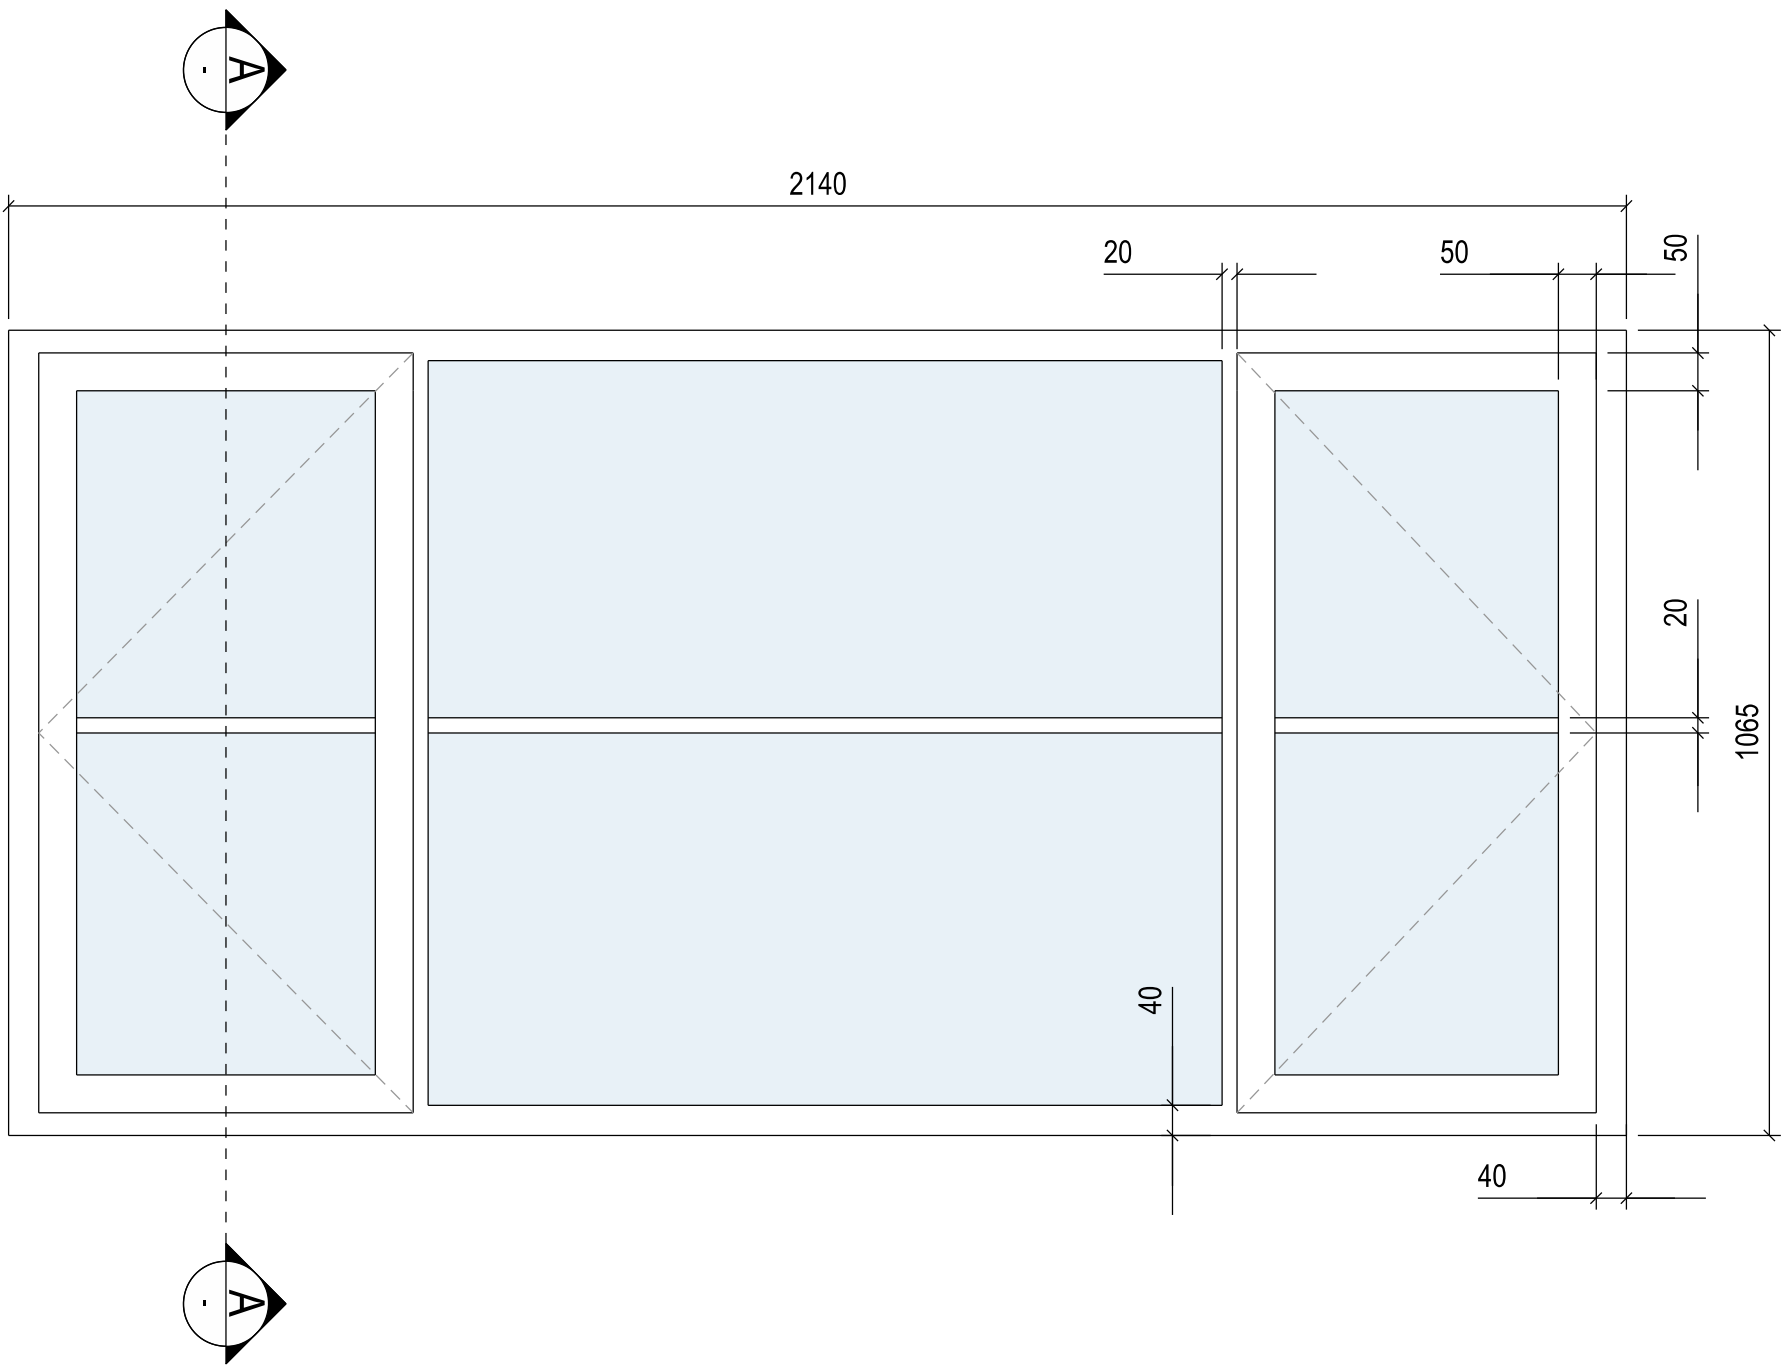

3 EXISTING WINDOW TYPICAL DETAILS - PLAN
Scale 1:2 at A3 / 1:1 at A1

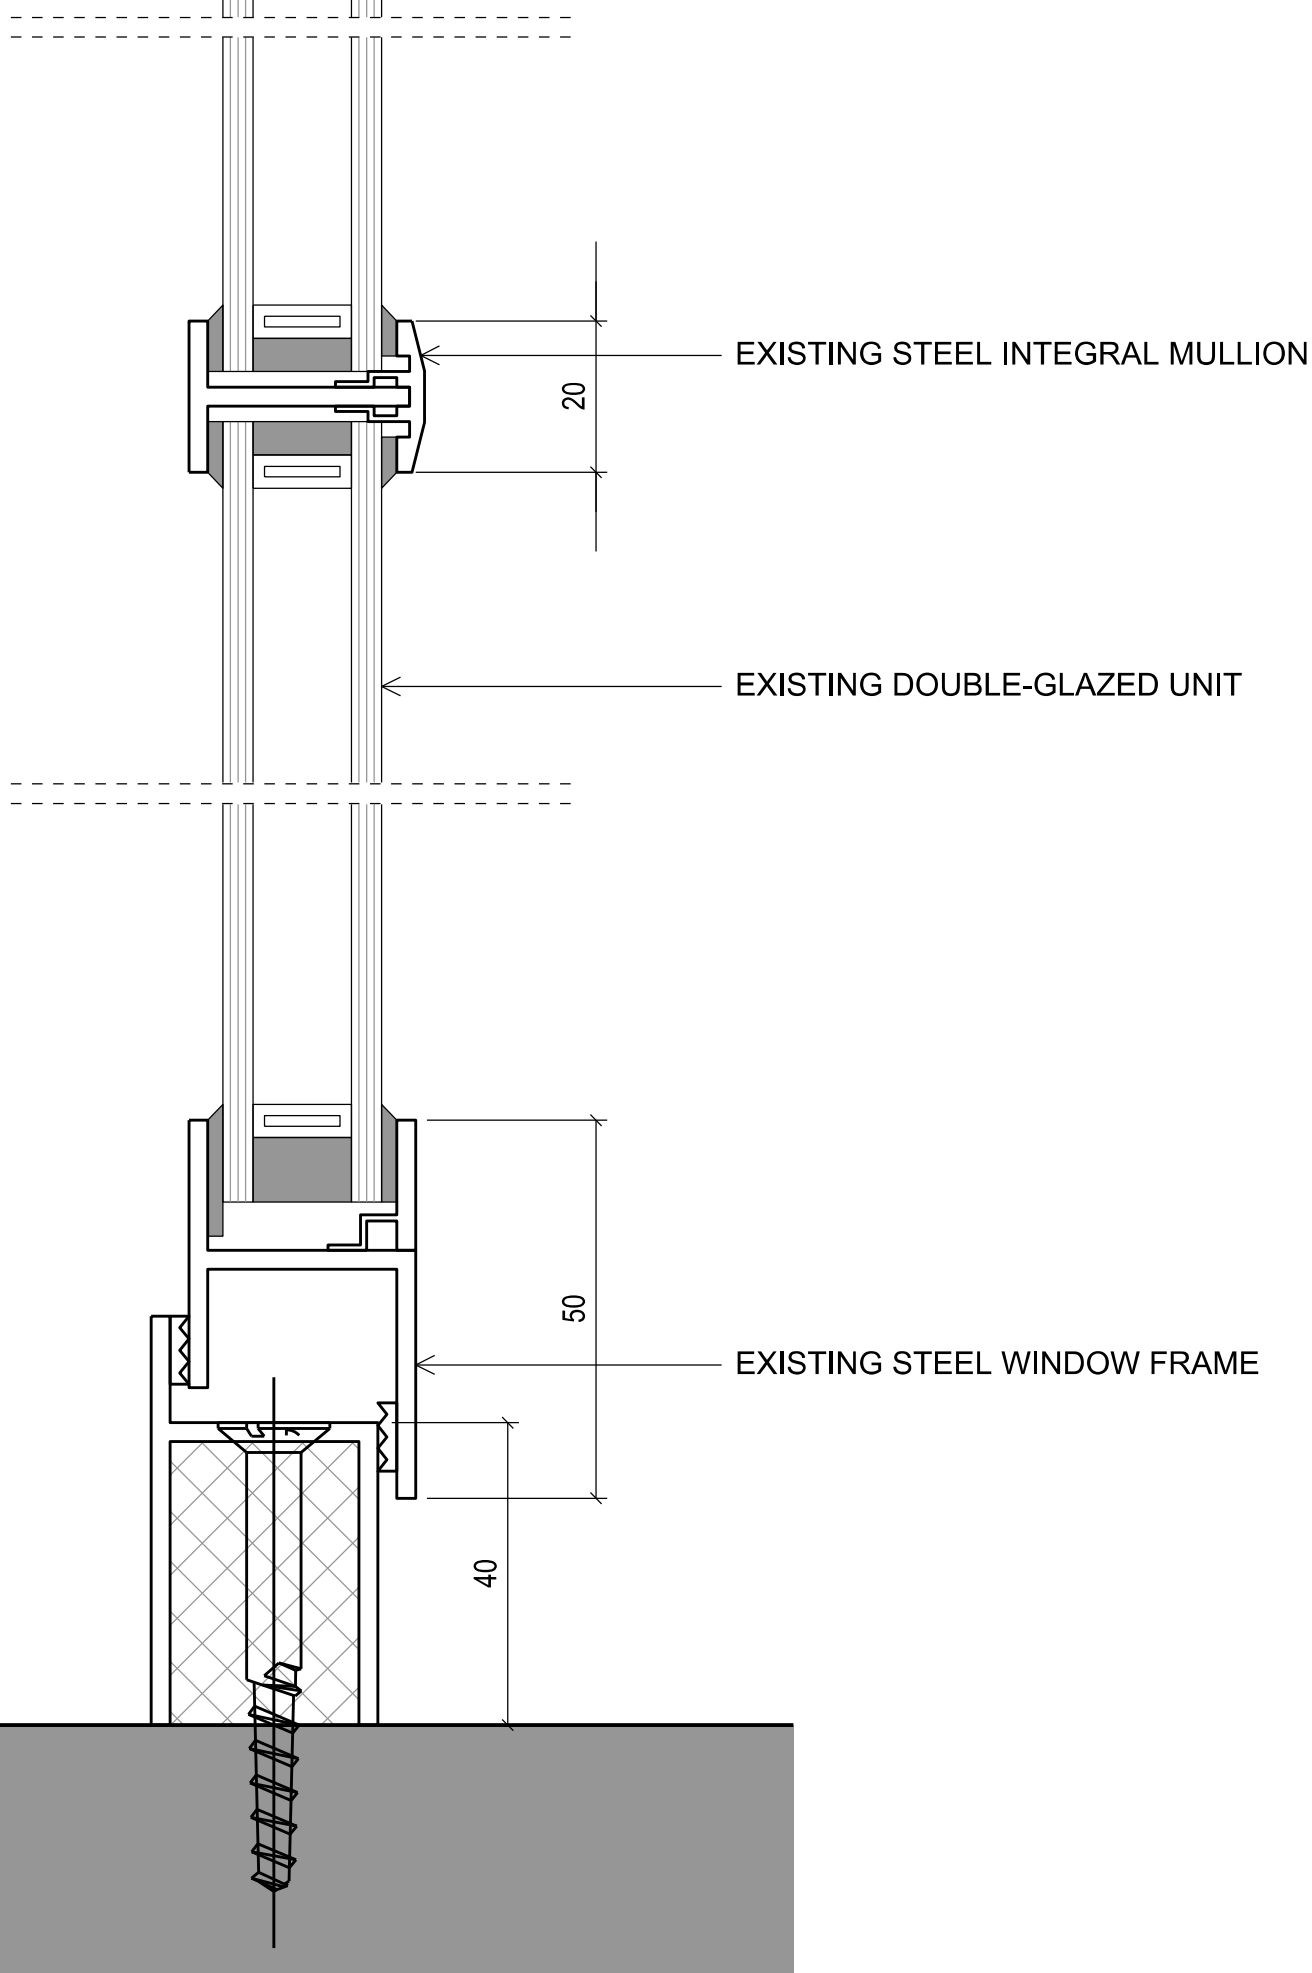

1 EXISTING WINDOW TYPICAL DETAILS - ELEVATION
Scale 1:20 at A3 / 1:10 at A1

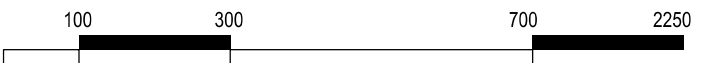

FOR PLANNING APPLICATION

2 EXISTING WINDOW TYPICAL DETAILS - SECTION A-A
Scale 1:2 at A3 / 1:1 at A1

<div>COMMON GROUND WORKSHOP</div> <div>COPYRIGHT AND NOTES</div> <div>DO NOT SCALE FROM THIS DRAWING. ALL DIMENSIONS TO BE VERIFIED ON SITE BY CONTRACTOR PRIOR TO COMMENCEMENT OF ANY SHOP DRAWINGS AND ANY WORKS ON SITE. REPORT ALL DISCREPANCIES TO THE ARCHITECT IMMEDIATELY. THIS DRAWING TO BE READ IN CONJUNCTION WITH ALL RELATED ARCHITECT/ENGINEERS DRAWINGS / DETAILS AND ALL OTHER RELEVANT INFORMATION</div>	<div>COMMON GROUND WORKSHOP LTD</div> <div>The Common E2</div> <div>53 Old Bethnal Green Rd, London, E2 6QA</div> <div>T 077 65257123</div> <div>info@commongroundworkshop.co.uk</div> <div>www.commongroundworkshop.co.uk</div>	AMENDMENTS				CONSULTANT(S)	ADDITIONAL NOTES:	<div>This drawing is issued in DWG format; this is an uncontrolled version issued to enable the recipient to prepare their own drawings for which they are solely responsible. It is based on background information current at the time of issue. No liability is accepted for any such alterations or additions to or discrepancies arising out of changes to such background information which occurs after it is issued.</div> <div>Contractor and Sub-Contractors to to site measure and confirm all dimensions before fabricating and constructing built elements. Where discrepancies found, Contractor/ Sub-Contractor to inform Design Team.</div> <div>Do not scale from this drawing.</div> <div>Report any errors, contradictions, & omissions to the architect as soon as possible.</div>	CLIENT(S)	GARY YEO	PROJECT	MURRAY MEWS HOUSE	DRAWING TITLE(S)	EXISTING WINDOW TYPICAL DETAILS	SCALE	DRAWN	CHECKED
		REV	DATE	DESCRIPTION	BY	VARIES	CC								MS		
		A	XX.03.2025	FOR TECHNICAL STAGE	MS	PROJECT NUMBER	DATE										
						CGW-MMH-0185	JULY 2024										
						DRAWING NUMBER	REVISION										
								CGW-MMH-PA-A-1060	A								