
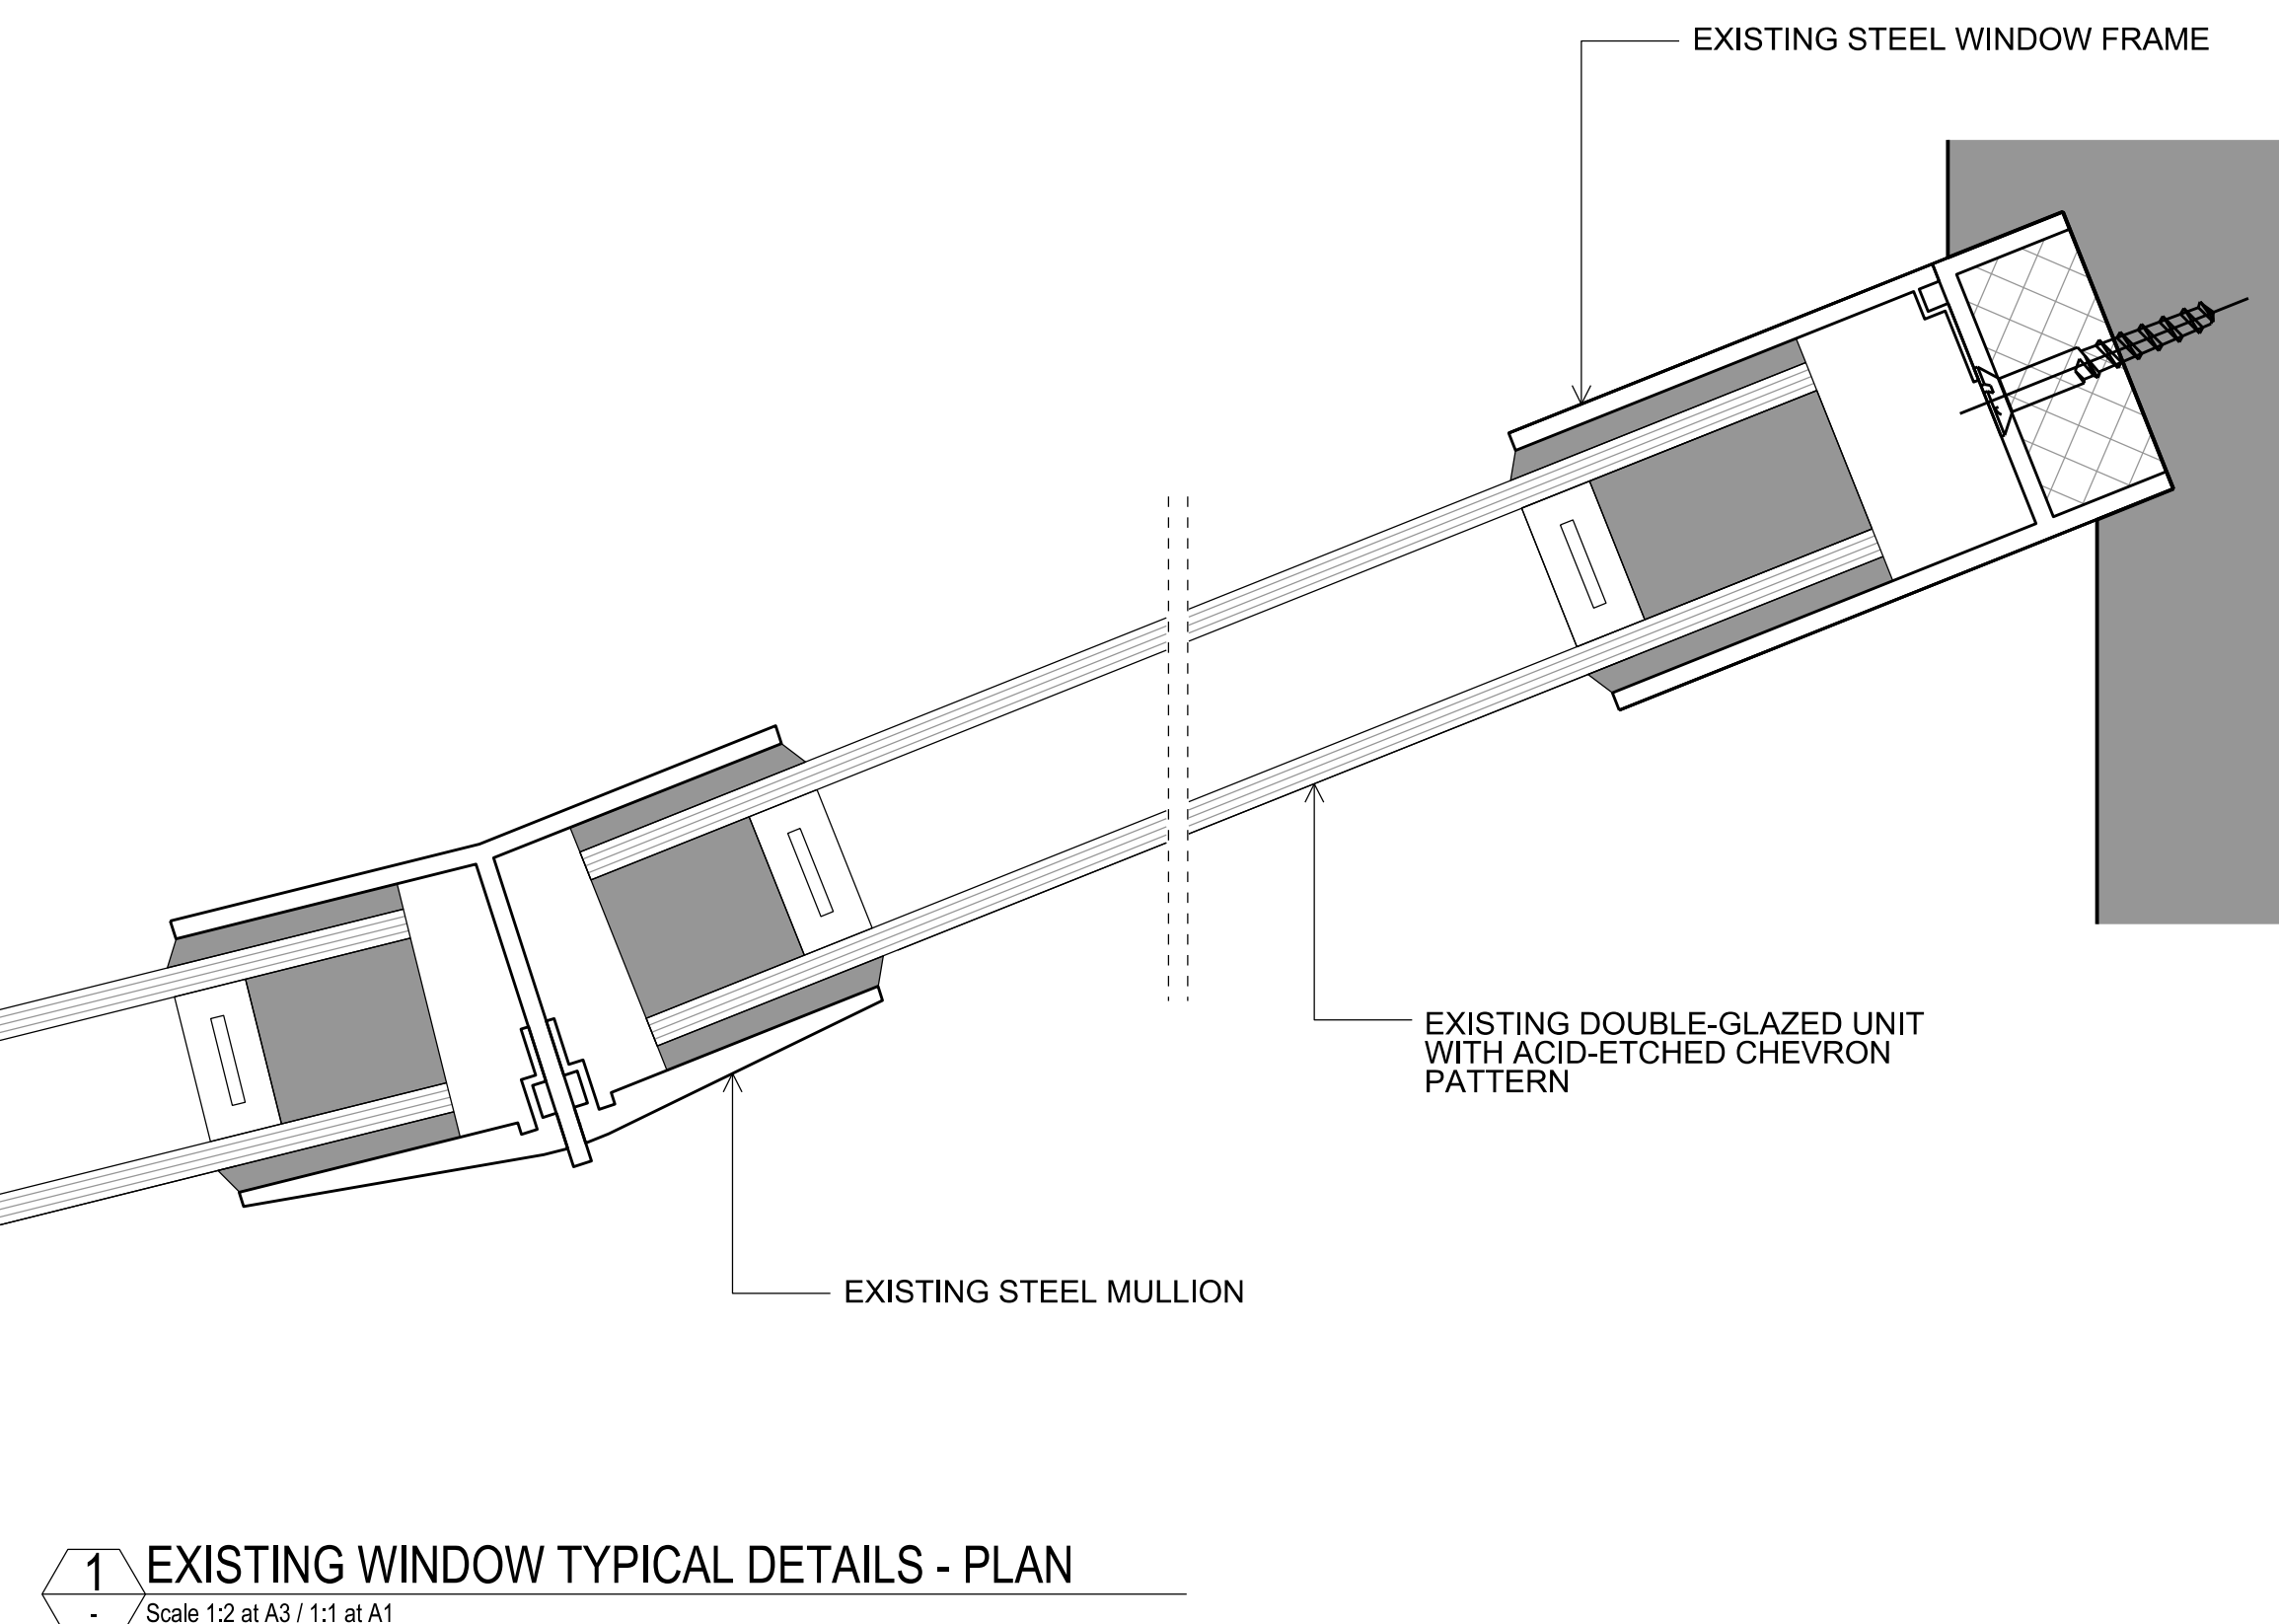
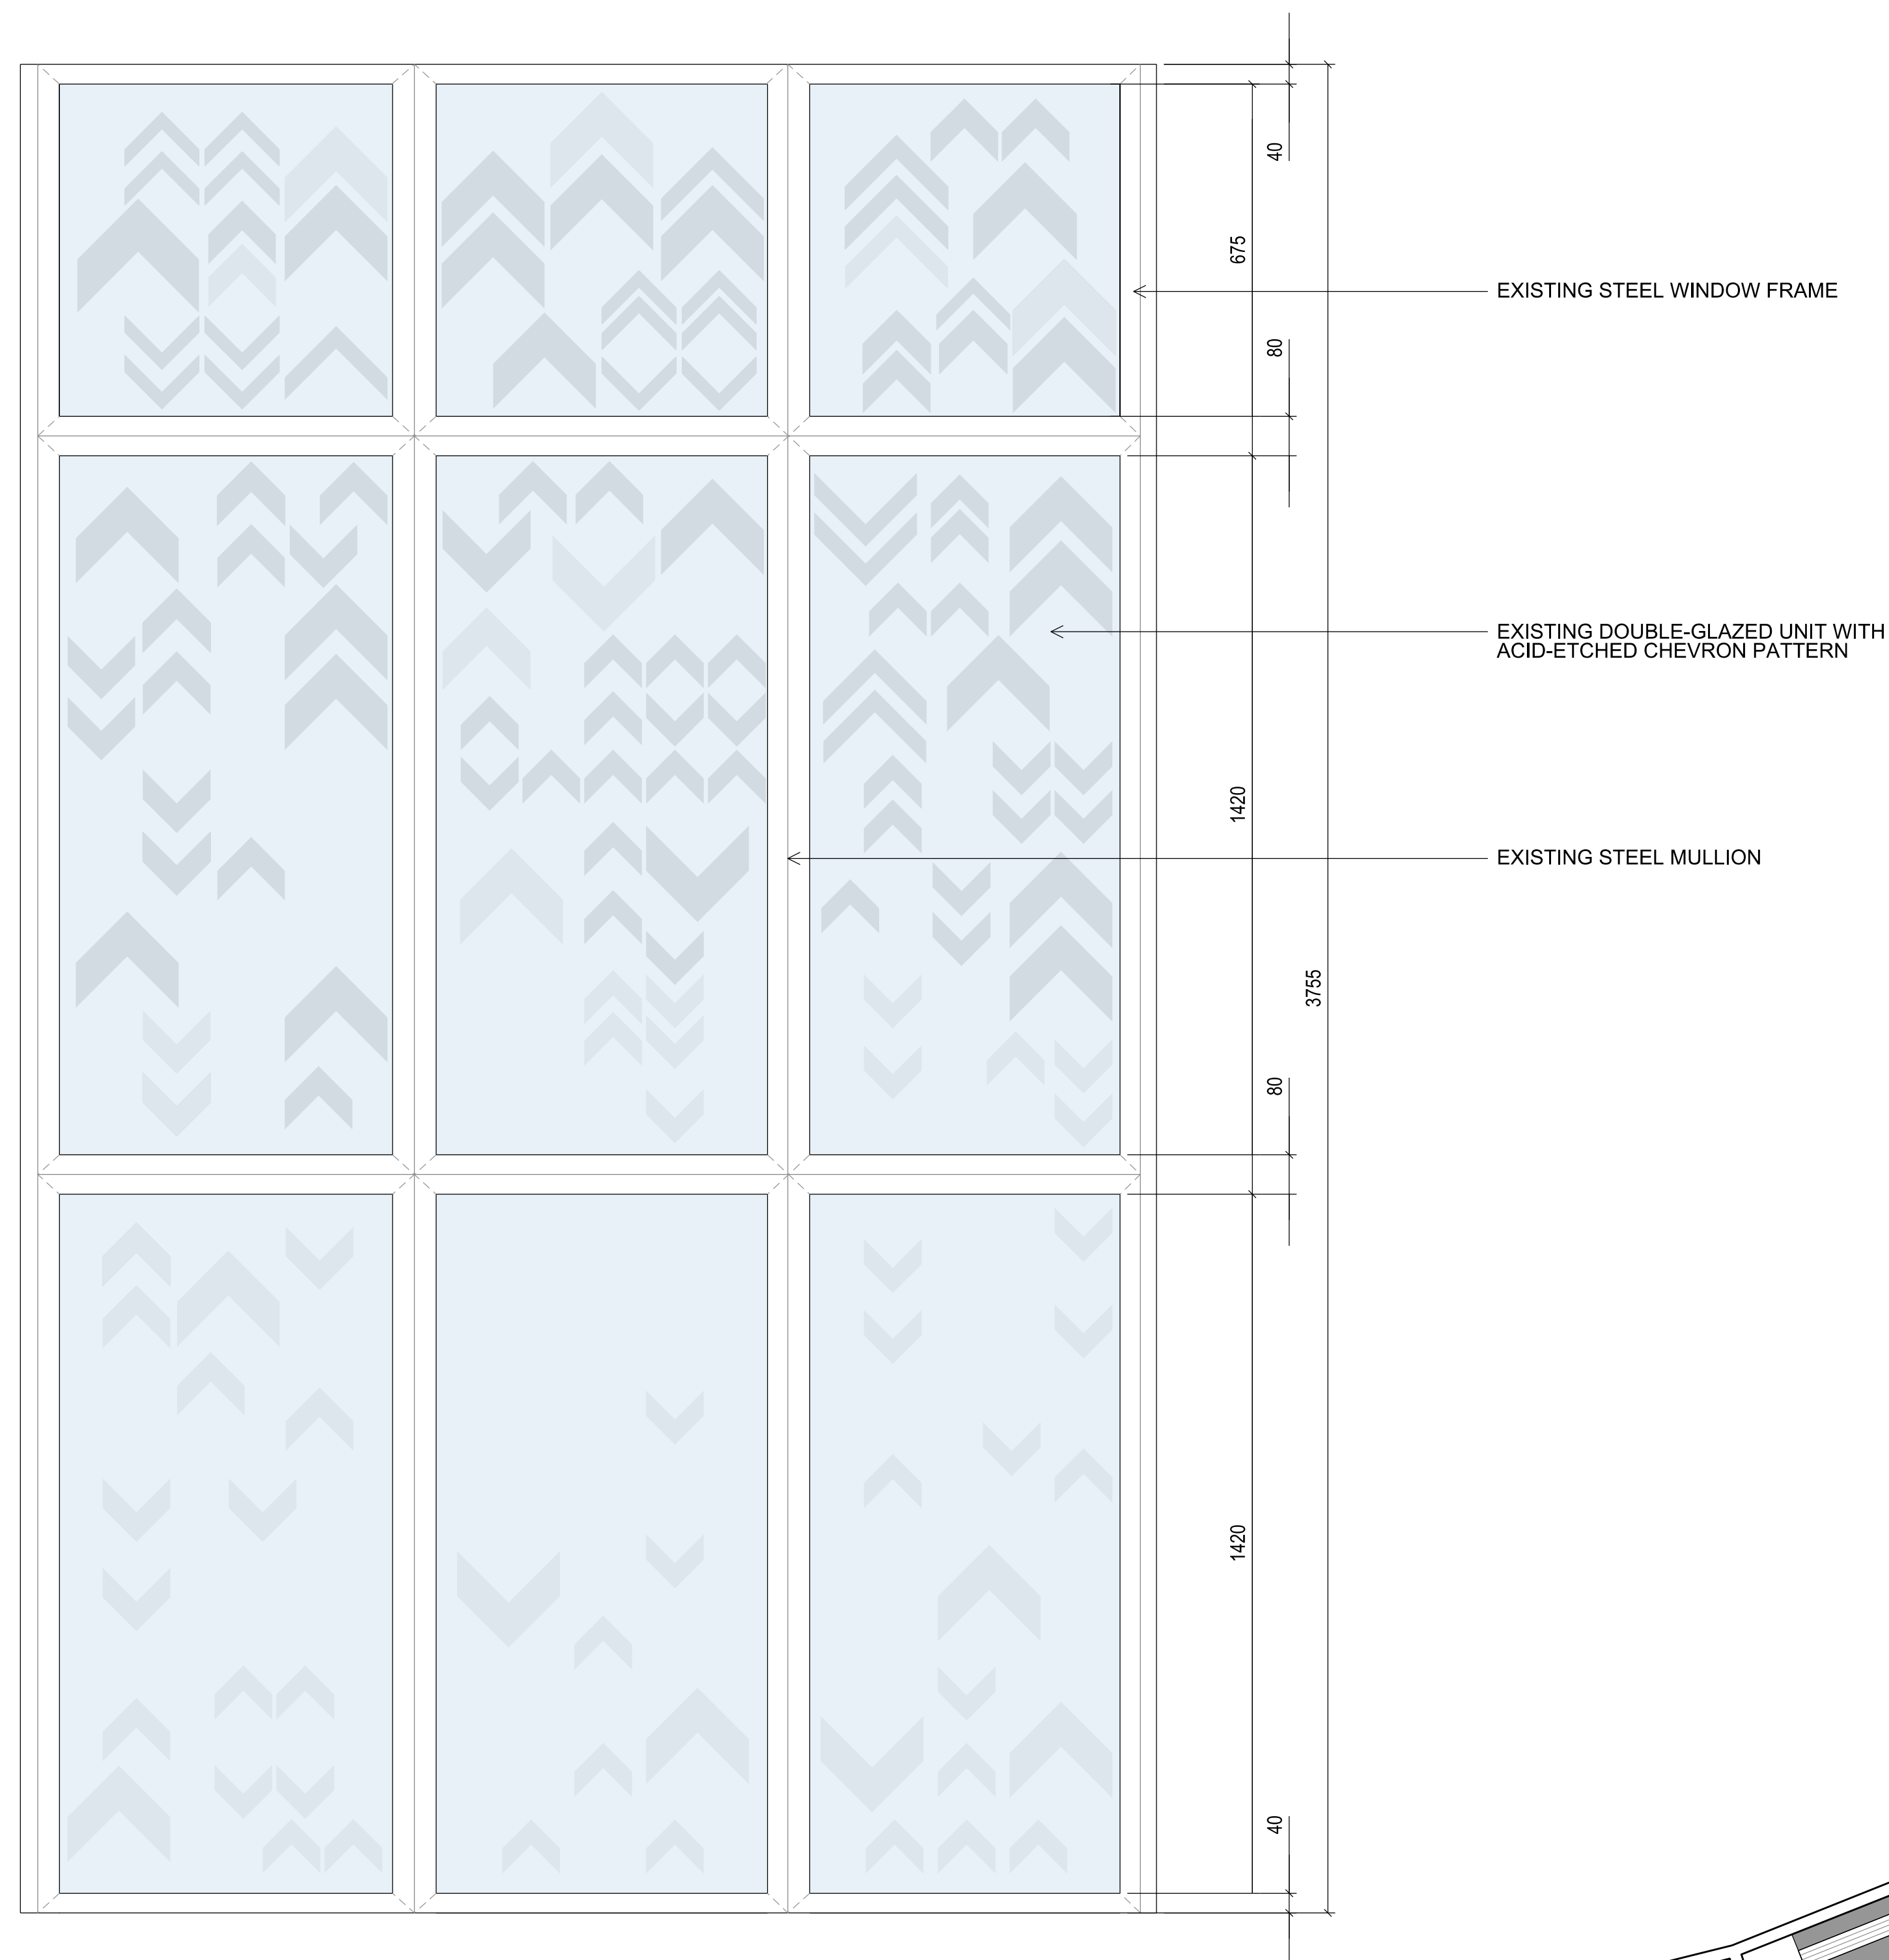


NOTE:
DIMENSIONS ARE INDICATIVE
AND TO BE CONFIRMED ON SITE.

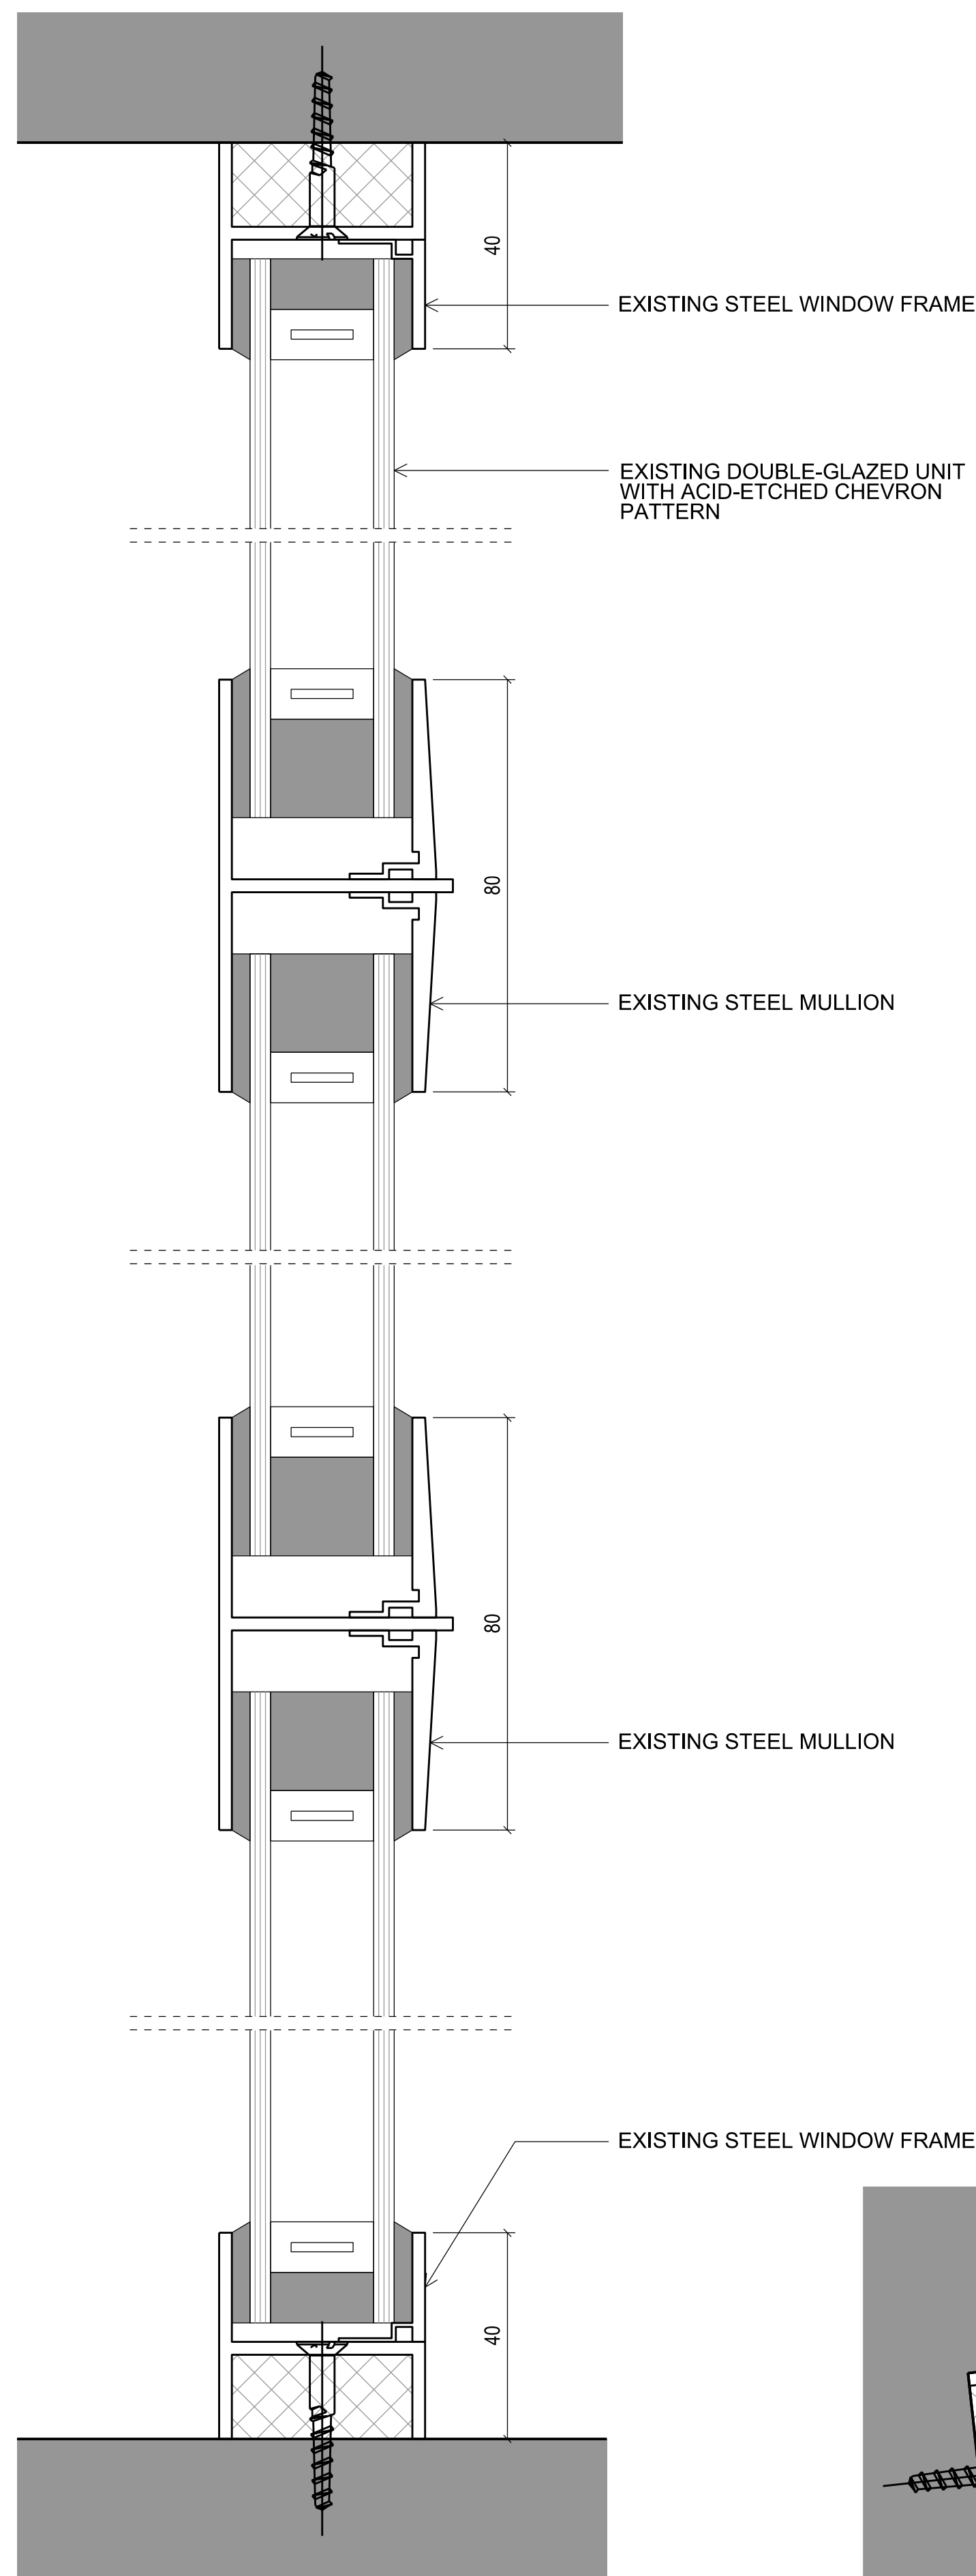

3 EXISTING WINDOW TYPICAL DETAILS - ELEVATION

1 EXISTING WINDOW TYPICAL DETAILS - PLAN
- Scale 1:2 at A3 / 1:1 at A1

2 EXISTING WINDOW TYPICAL DETAILS - SECTION A-A
- Scale 1:2 at A3 / 1:1 at A1

<div>COMMON GROUND WORKSHOP</div> <div>COPYRIGHT AND NOTES</div> <div>DO NOT SCALE FROM THIS DRAWING. ALL DIMENSIONS TO BE VERIFIED ON SITE BY CONTRACTOR PRIOR TO COMMENCEMENT OF ANY WORK. DIMENSIONS AND ANY WORKS ON SITE REPORT ALL DISCREPANCIES TO THE ARCHITECT IMMEDIATELY. THIS DRAWING TO BE READ IN CONJUNCTION WITH ALL RELATED ARCHITECT/ENGINEERS DRAWINGS / DETAILS AND ALL NOTES RELEVANT INFORMATION.</div>	<div>COMMON GROUND WORKSHOP LTD</div> <div>The Common E2 53 Old Bethnal Green Rd, London, E2 6QA</div> <div>T 077 65257123 info@commongroundworkshop.co.uk www.commongroundworkshop.co.uk</div>	<div>AMENDMENTS</div> <table><tr><th>REV</th><th>DATE</th><th>DESCRIPTION</th><th>BY</th></tr><tr><td>A</td><td>XX.XX.XX.2025</td><td>FOR TECHNICAL STAGE</td><td>MS</td></tr></table>	REV	DATE	DESCRIPTION	BY	A	XX.XX.XX.2025	FOR TECHNICAL STAGE	MS	<div>CONSULTANT(S)</div> <div>Project Manager - Structural Engineer - MEP Services Engineers - Planning Consultant - Daylight / Sunlight Consultant - Cost Consultant -</div>	<div>ADDITIONAL NOTES: All dimensions in MM unless otherwise stated. This drawing is to be read in conjunction with all relevant documents. This drawing is to be read in conjunction with all Engineer's drawings. Contractor to provide Structural Engineering/ design. Do not scale from this drawing. Report any errors, contradictions, & omissions to the architect as soon as possible.</div> <div>This drawing is issued in DWG format: this is an uncontrolled version issued to enable the recipient to prepare their own drawings for which they are solely responsible. It is based on background information current at the time of issue. No liability is accepted for any such alterations or additions to or discrepancies arising out of changes to such background information which occur after it is issued. Contractor and Sub-Contractors to site measure and confirm all dimensions before fabricating and constructing built elements. Where discrepancies found, Contractor/ Sub-Contractor to inform Design Team.</div>	<div>CLIENT(S)</div> <div>GARY YEO</div>	<div>PROJECT</div> <div>MURRAY MEWS HOUSE</div> <div>ADDRESS: 12 MURRAY MEWS, LONDON NW1 9RJ</div>	<div>DRAWING TITLE(S)</div> <div>EXISTING WINDOW TYPICAL DETAILS</div>	<div>SCALE</div> <div>VARIABLE</div> <div>PROJECT NUMBER</div> <div>CGW-MMH-0185</div> <div>DRAWING NUMBER</div> <div>CGW-MMH-PA-A-1061</div>	<div>DRAWN</div> <div>CC</div> <div>DATE</div> <div>JULY 2024</div> <div>REVISION</div> <div>A</div>	<div>CHECKED</div> <div>MS</div>
	REV	DATE	DESCRIPTION	BY														
	A	XX.XX.XX.2025	FOR TECHNICAL STAGE	MS														