
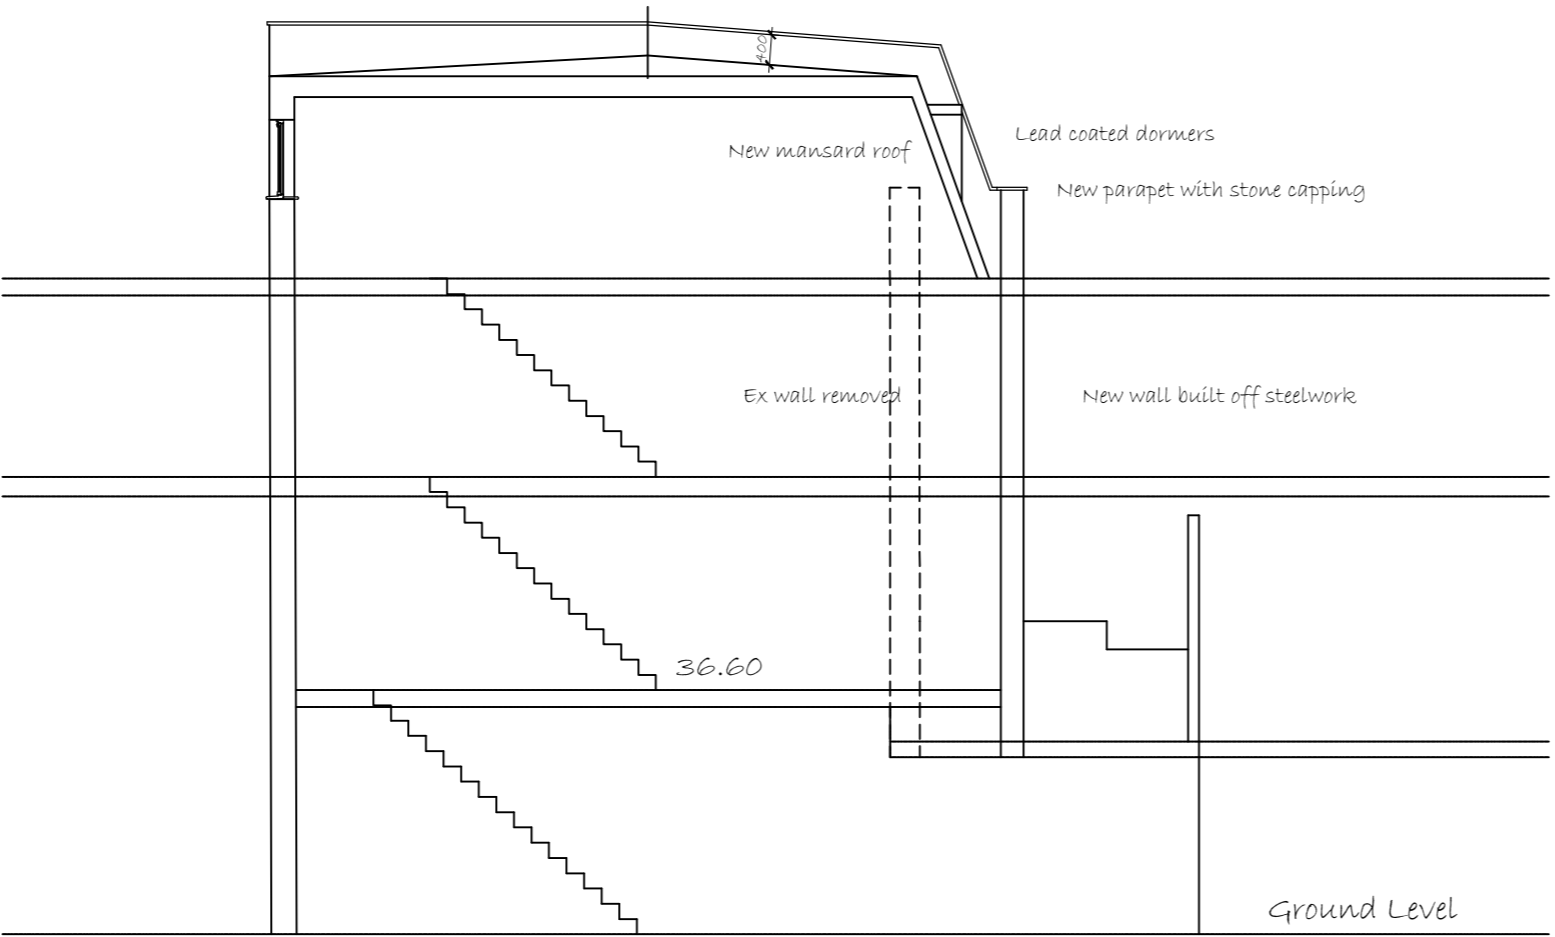


Notes:
THIS DRAWING IS TO BE READ IN CONJUNCTION WITH ALL OTHER RELEVANT DRAWINGS, DETAILS, SCHEDULES AND SPECIFICATIONS. DO NOT SCALE FROM THIS DRAWING. ALL DIMENSIONS TO BE CHECKED ON SITE PRIOR TO STARTING OF WORKS.

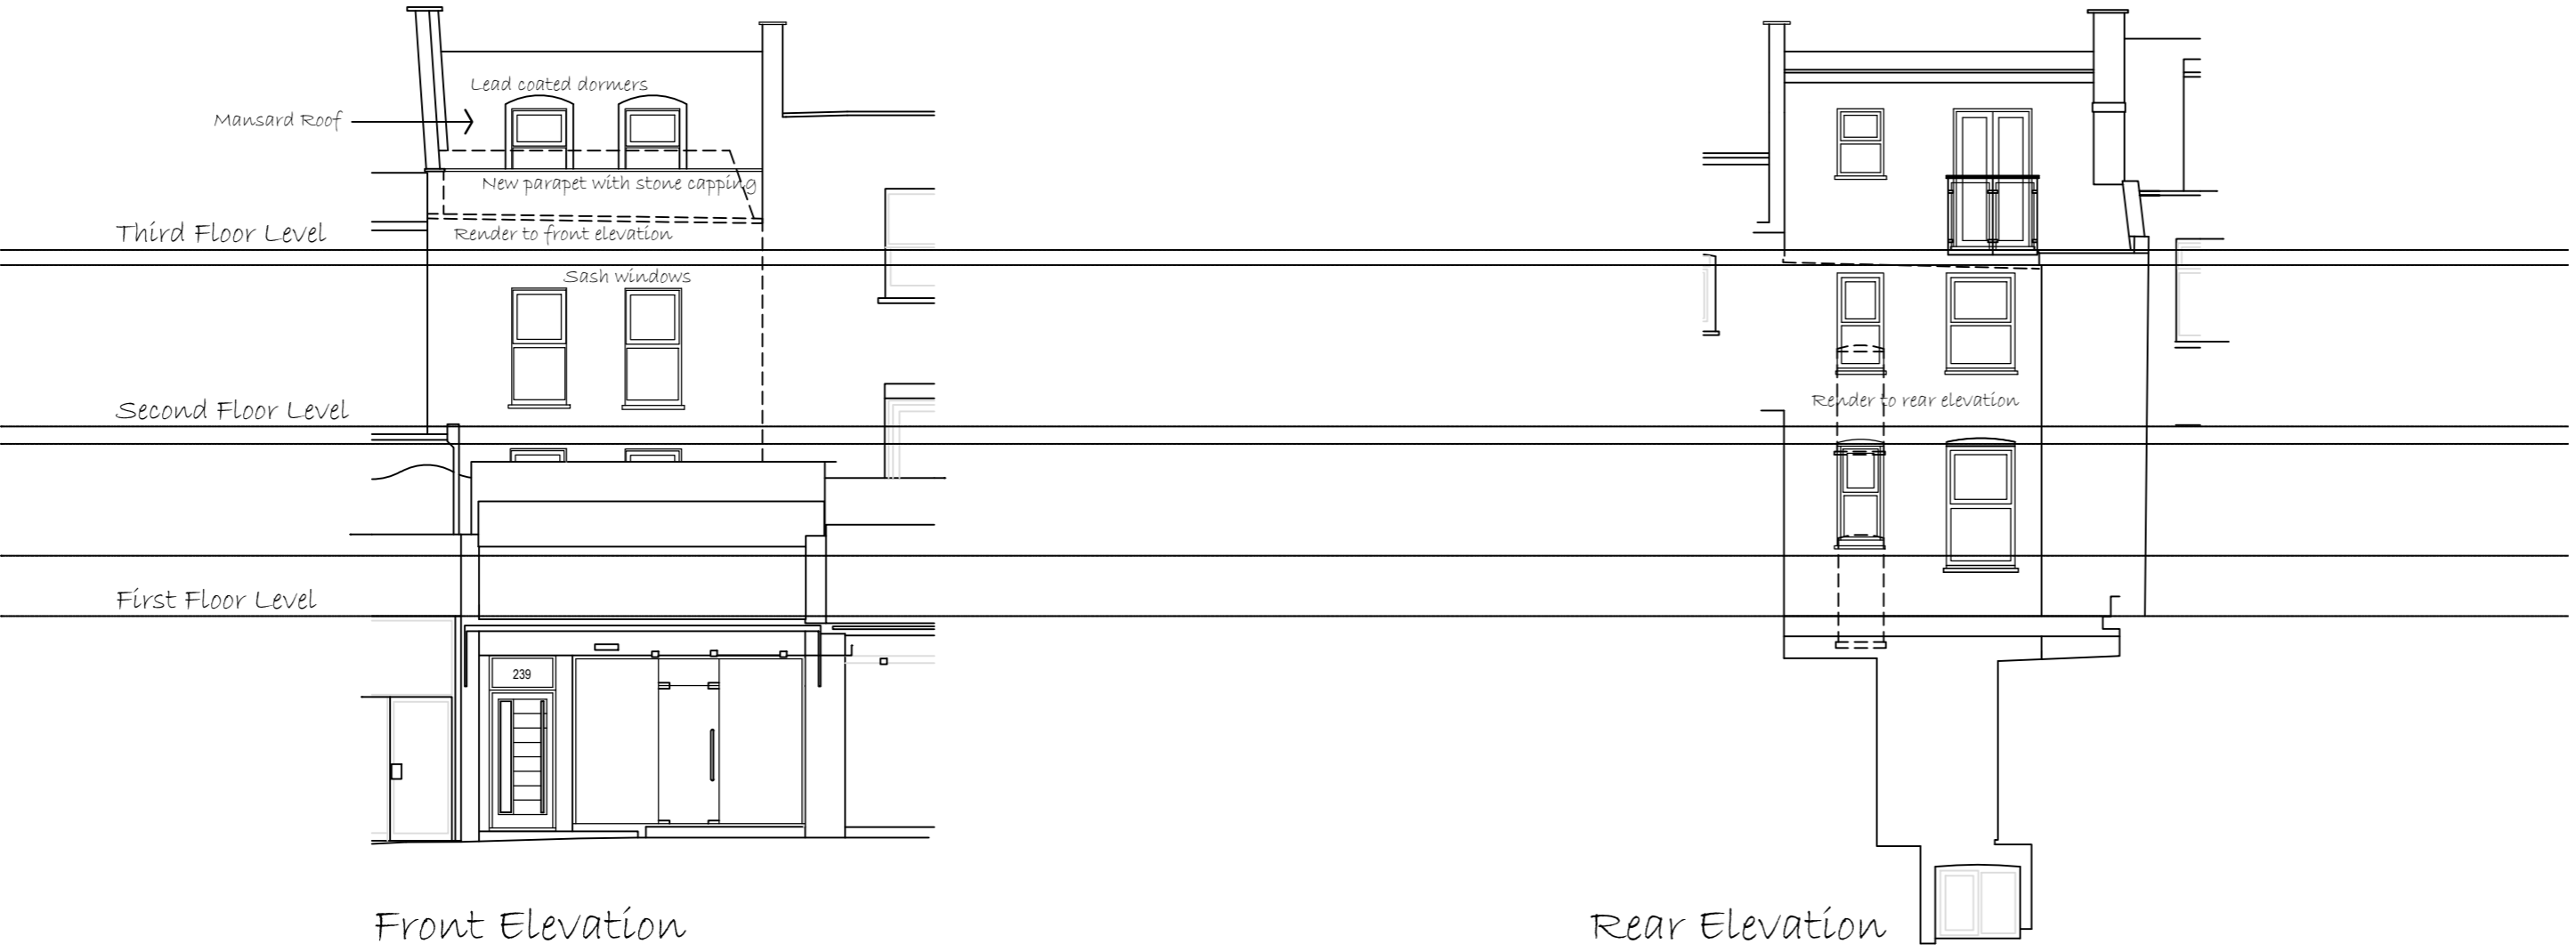

Date	Description	Rev
April '25	Client amendment.	A

Three Square Design Ltd
Architectural Designers

6 The Meadows
Dunmow Road
Little Canfield, Essex. CM6 1TA
Tel: 01279 870767
Email: andrewtate.threesquaredesign@gmail.com

Project 239 Kentish Town Road
London
NW5 2JT

Drawing Elevations.

Date April 2025

Scale 1:100 @ A2

Drawn at 556 / P/ 002A

