



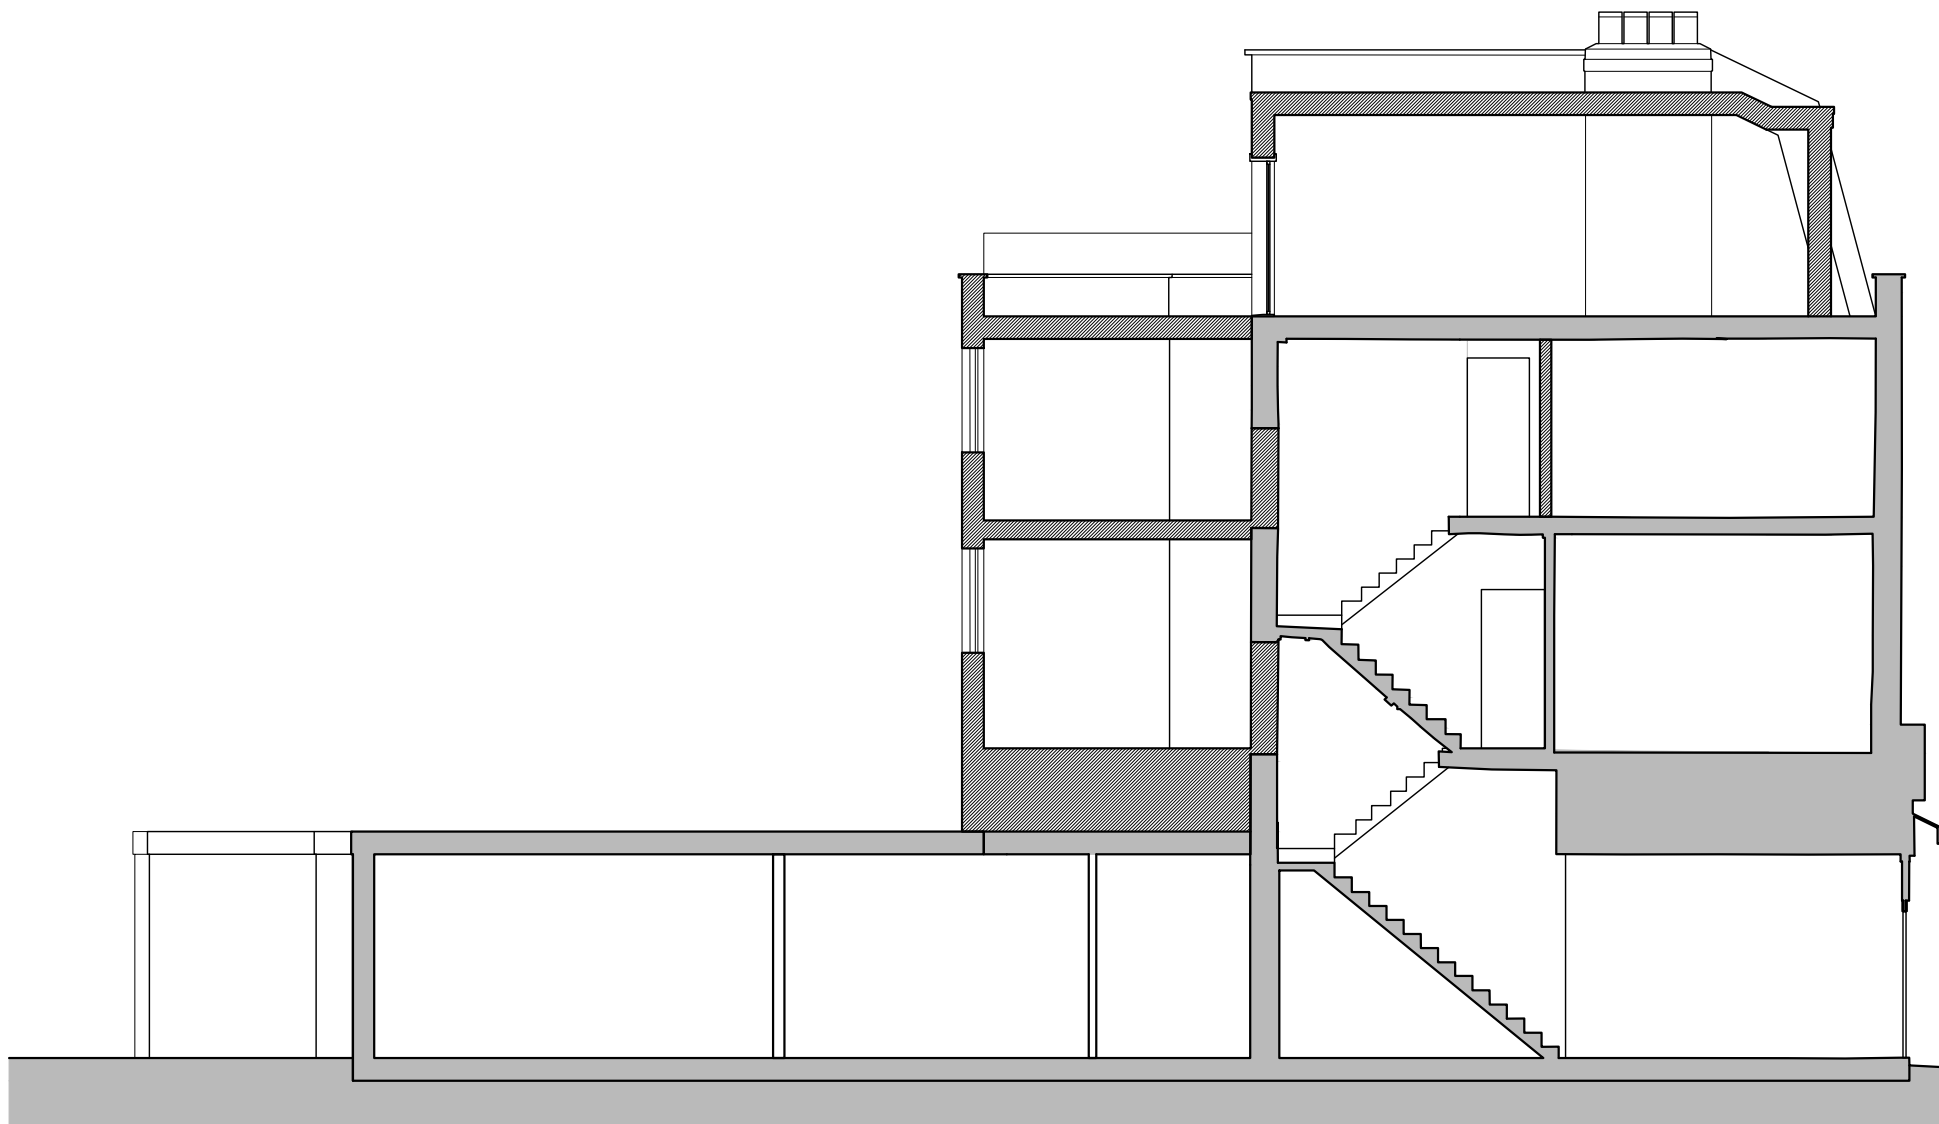

Proposed Section
Scale 1:100 @ A3

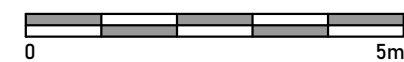

Issued For
PLANNING

General Notes:
THIS DRAWING HAS BEEN PREPARED BY MICHAEL EALES ARCHITECTS AND THE DATA CONTAINED HEREIN MAY BE USED OR REPRODUCED ONLY WITH MICHAEL EALES ARCHITECTS' APPROVAL.

Rev.	Description	Date	Signed	Checked

--

--

A3 Scale 1:100@A3	Date 25.10.23	Drawn by AL	Checked by ME
Drawing Title Proposed Section			
Project 243 Kentish Town Road London NW5 2JT			

ME
ARCHITECTS

113 Fore Street, Hertford
Hertfordshire, SG14 1AS
T - 07764 496 345
E - info@me-architects.co.uk

Project no.
23/228

Drawing no.
231

Revision
00