



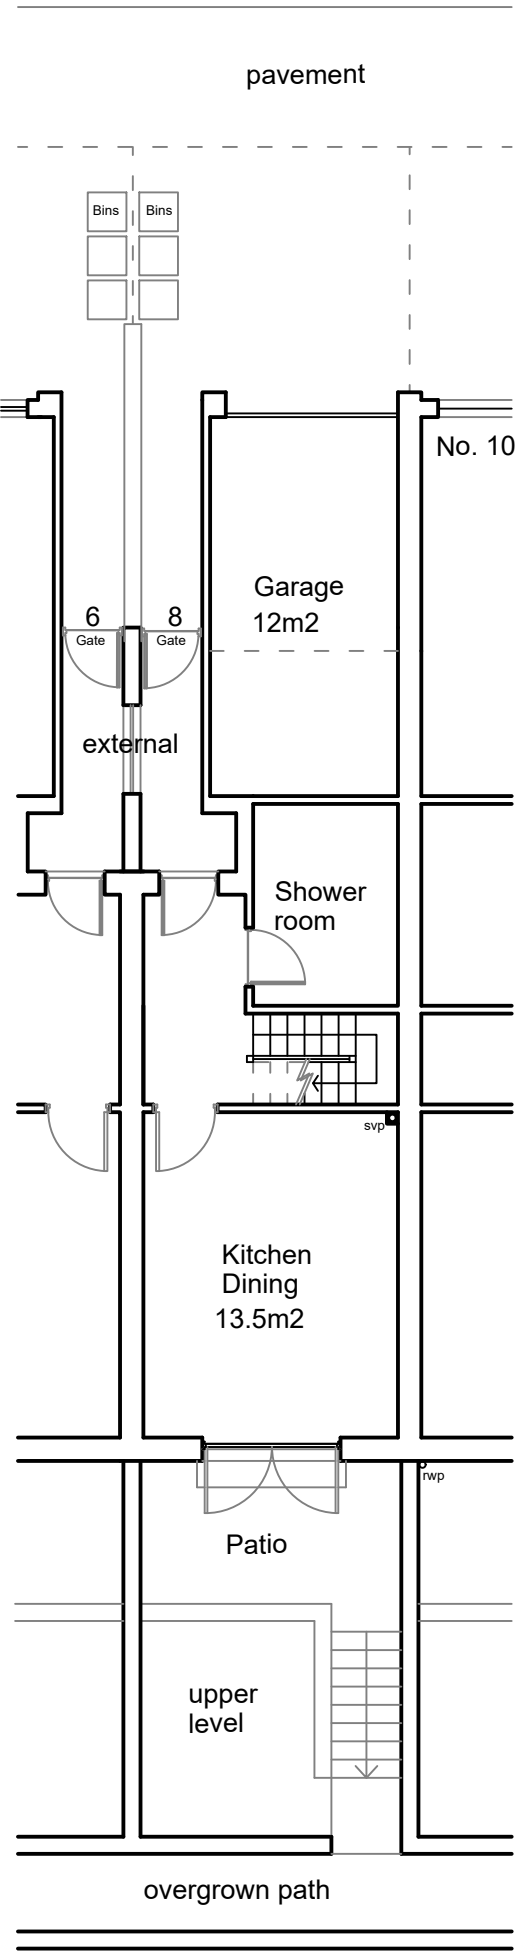


Existing Ground Floor

39m2 int.gross

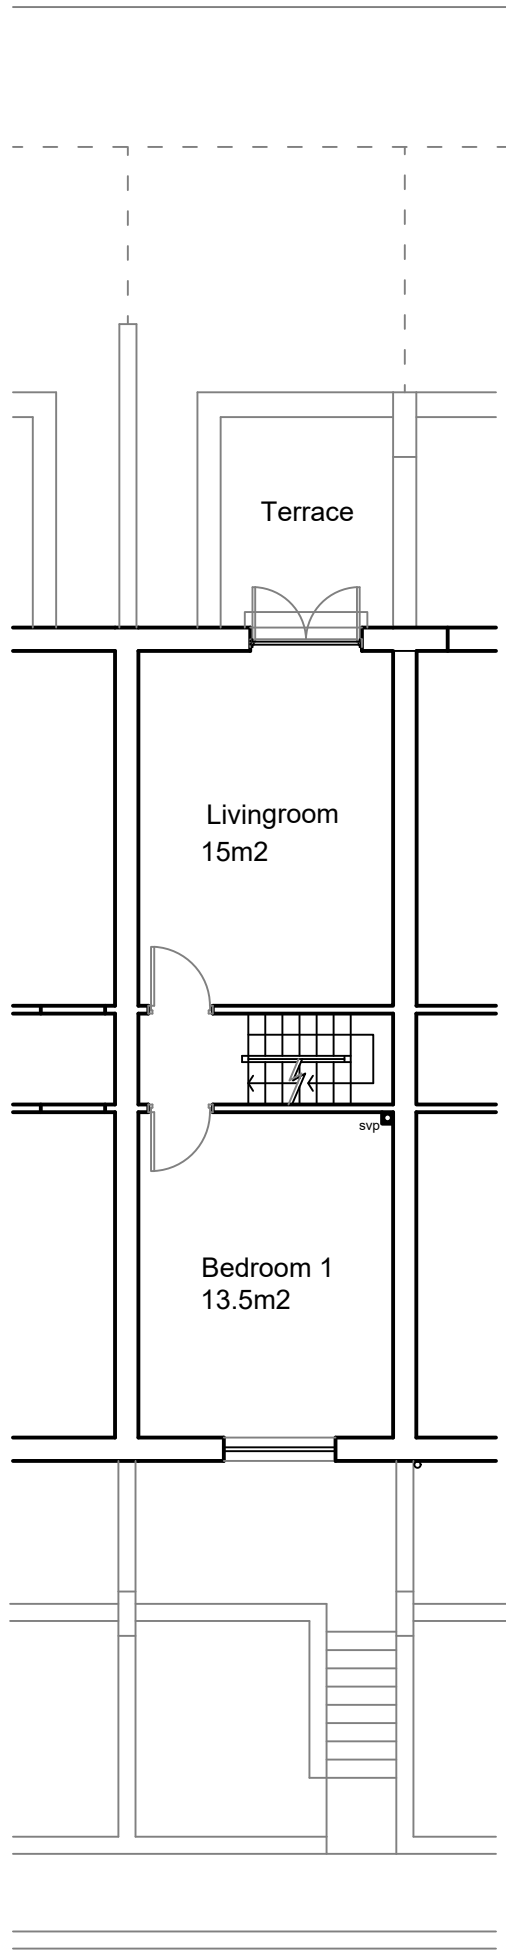


Existing 1st Floor

33m2 int.gross

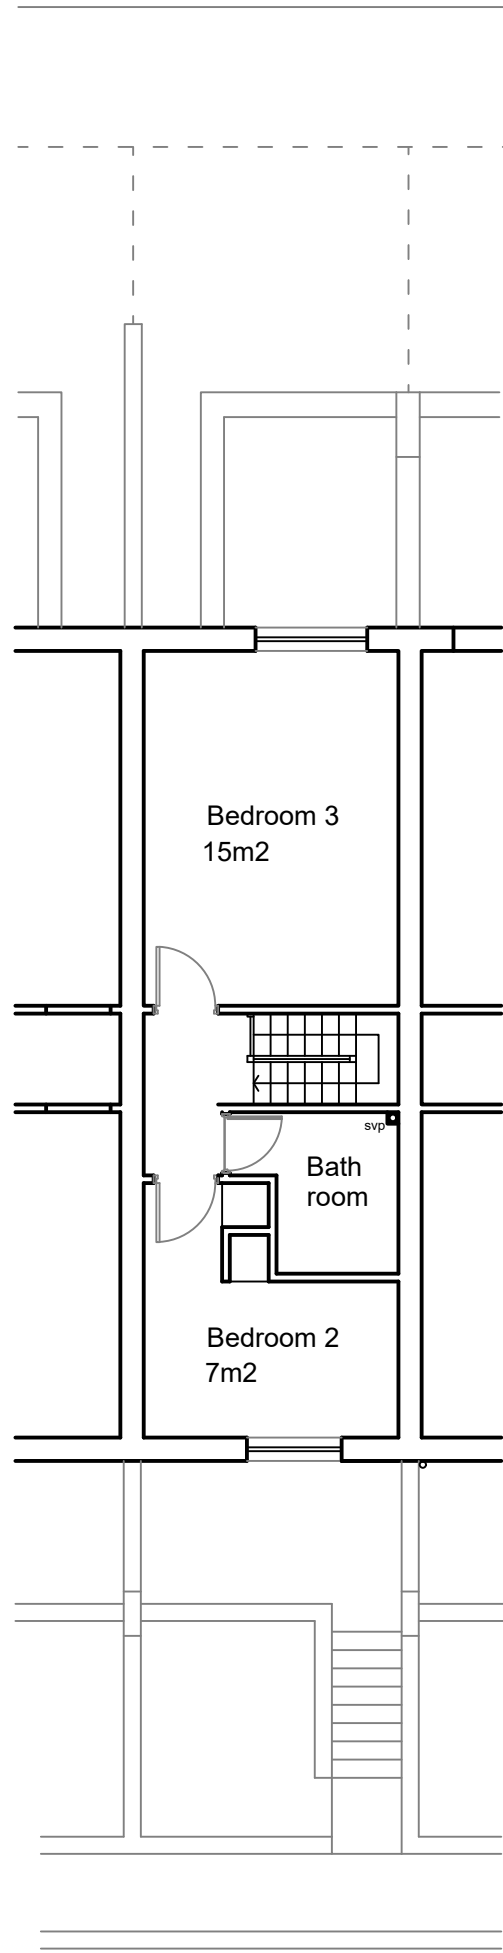


Existing 2nd Floor

33m2 int.gross

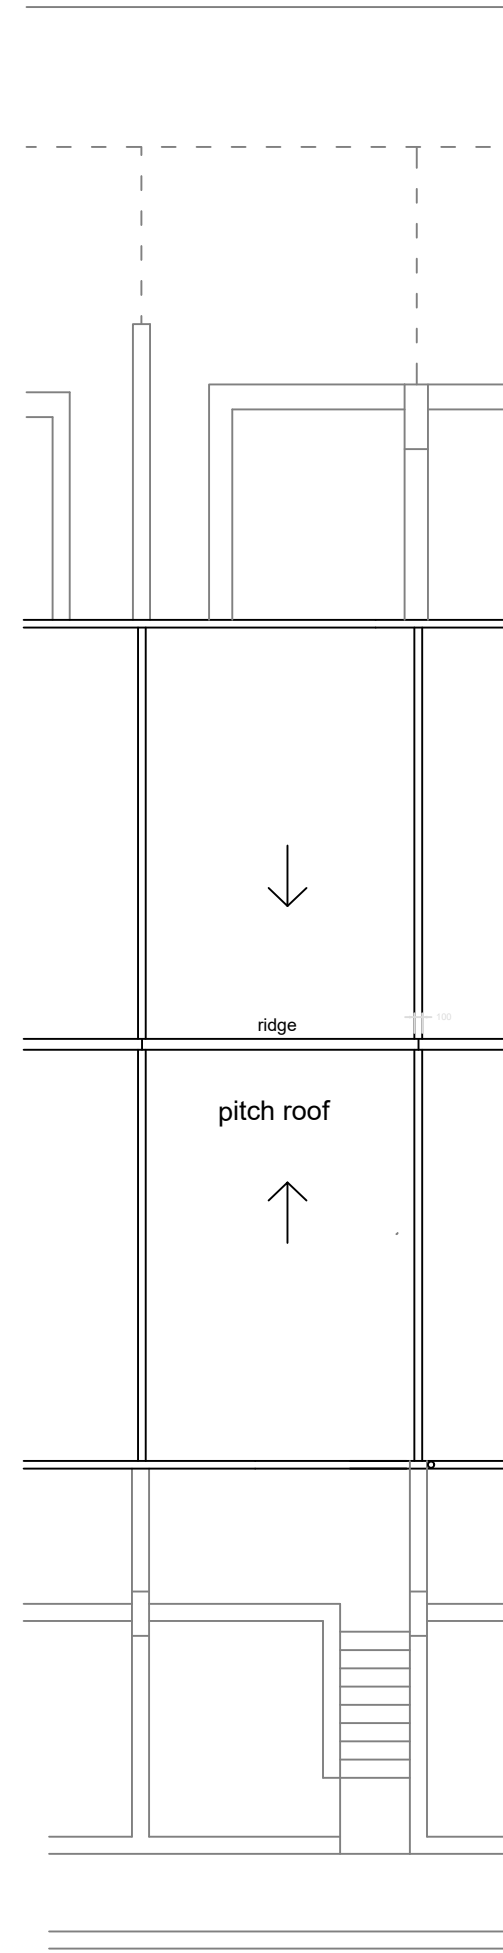

Roof Level

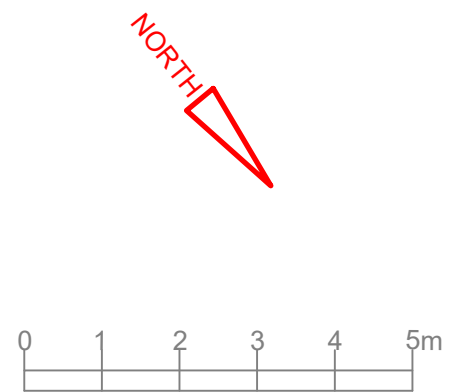

PROJECT 8 Mutrix Road NW6 4QG		
TITLE Existing Floor Layouts		
DATE May 2024	SCALE 1 : 100 @ A3	FH
DRAW. NO. 2025-00-01	REV -	