
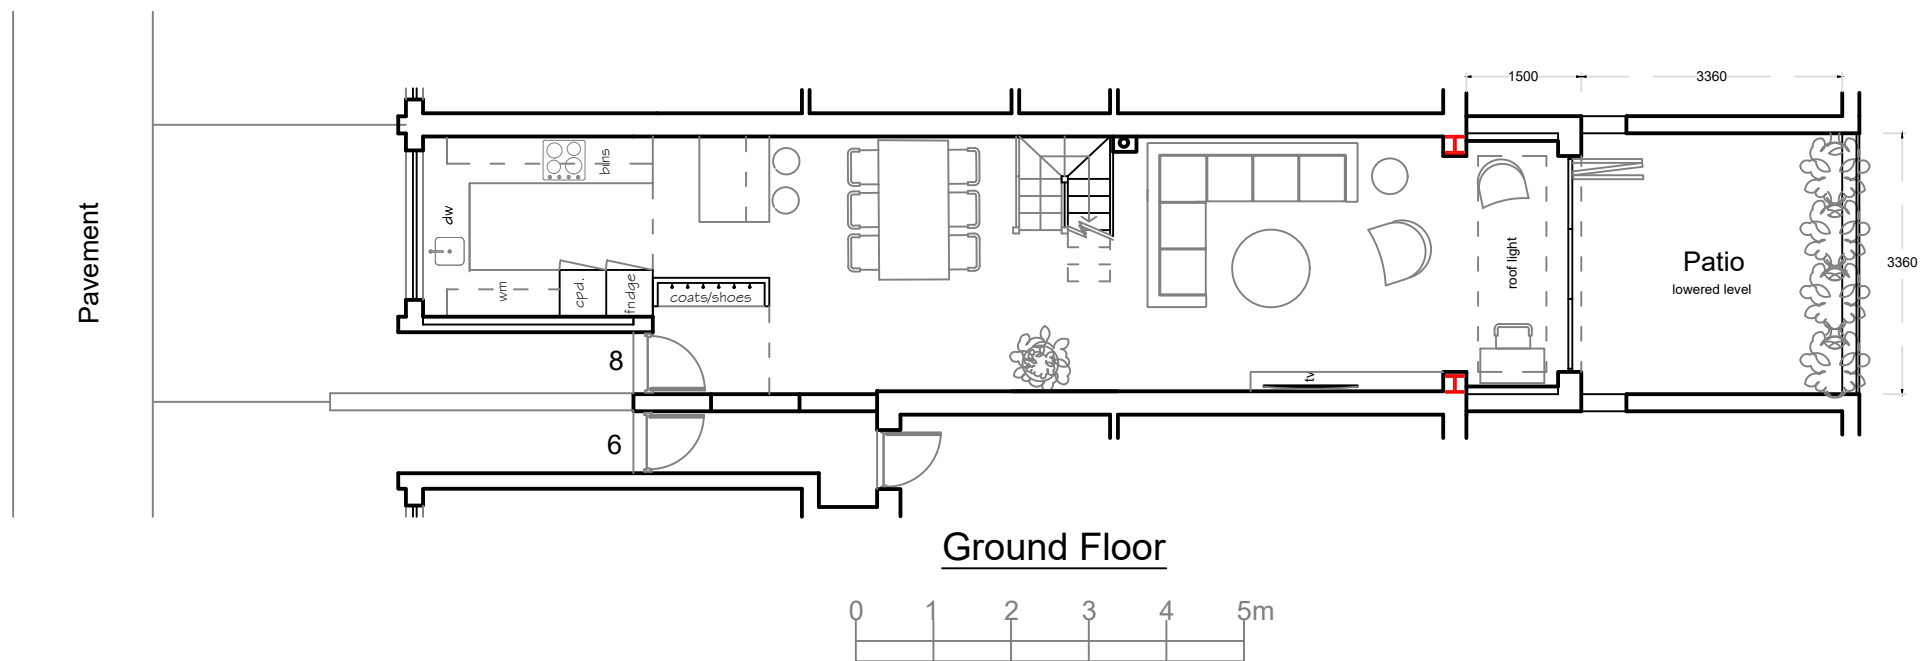


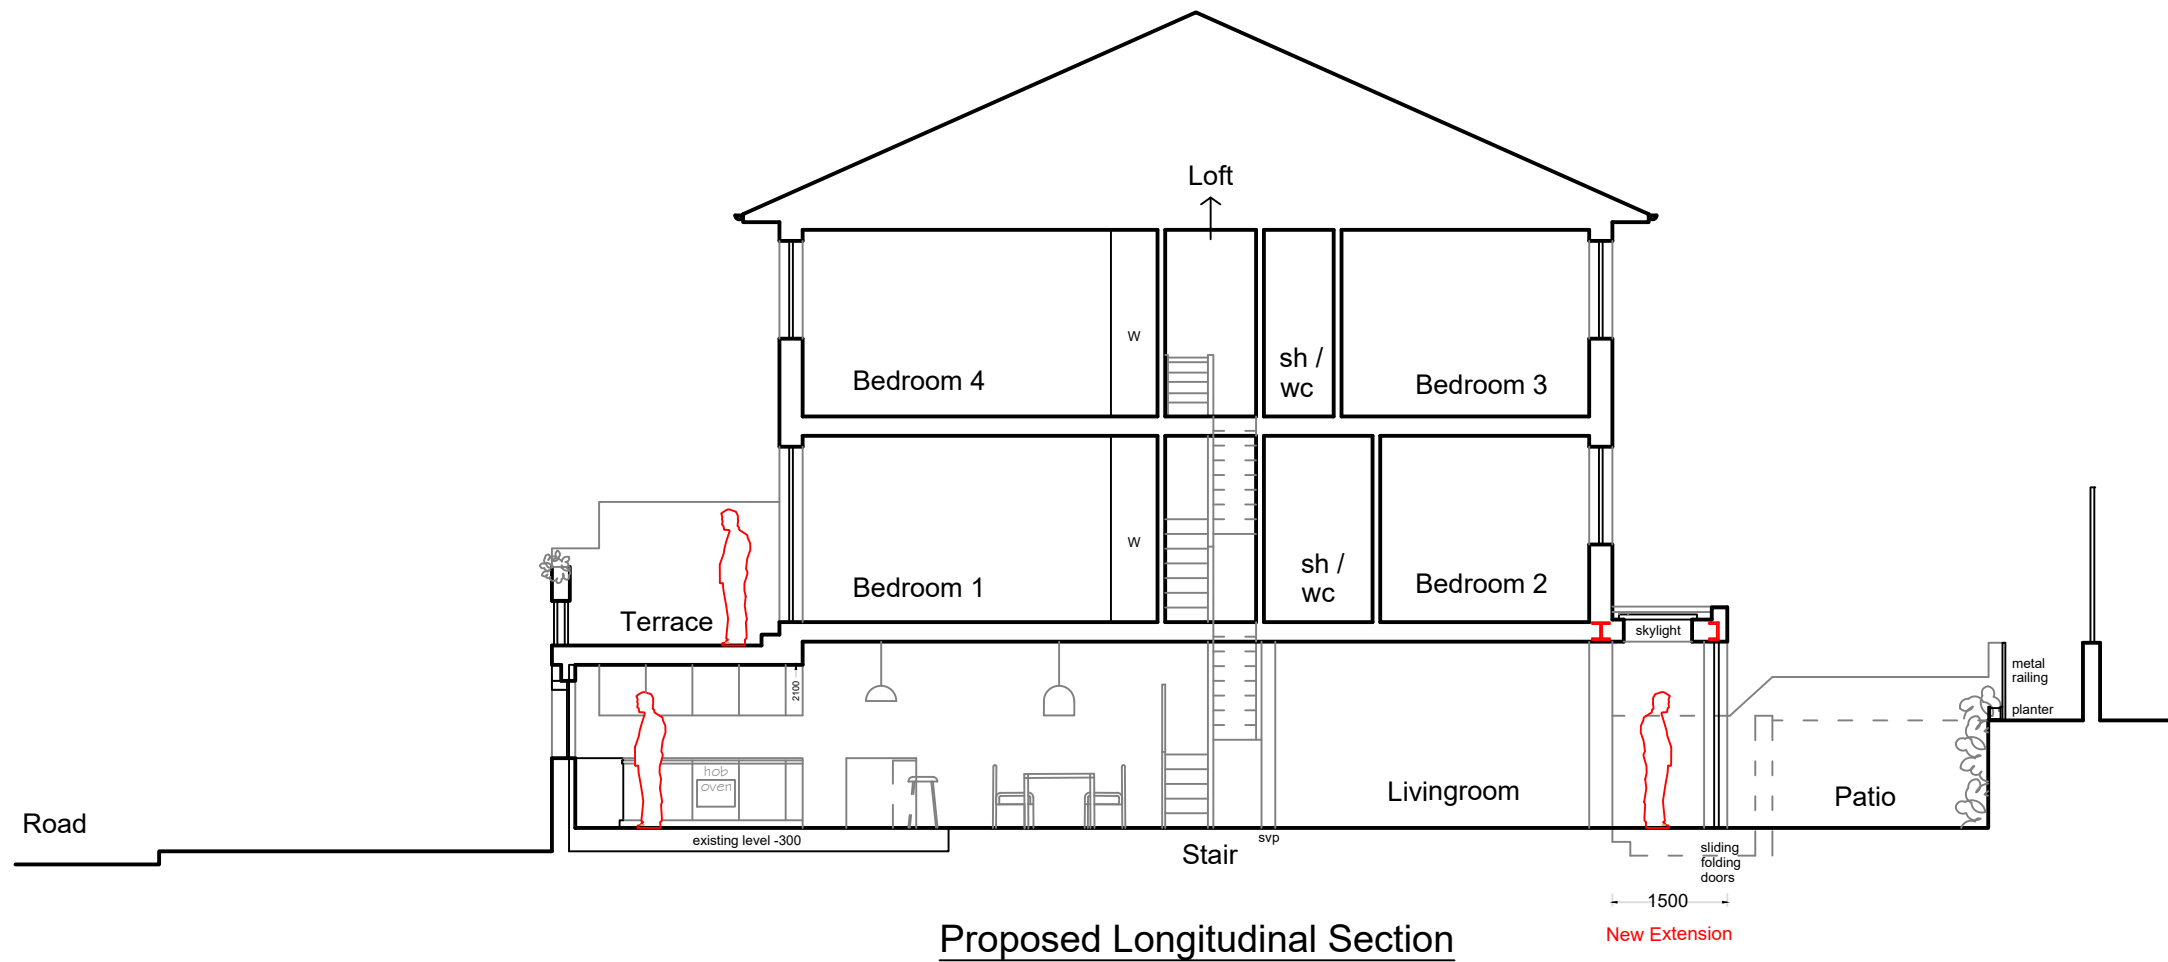

PROJECT		
8 Mutrix Road NW6 4QG		
TITLE		
Proposed Section		
DATE	SCALE	FH
May 2024	1 : 100 @ A3	
DRAW. NO.	REV	
2025-01-02	-	