
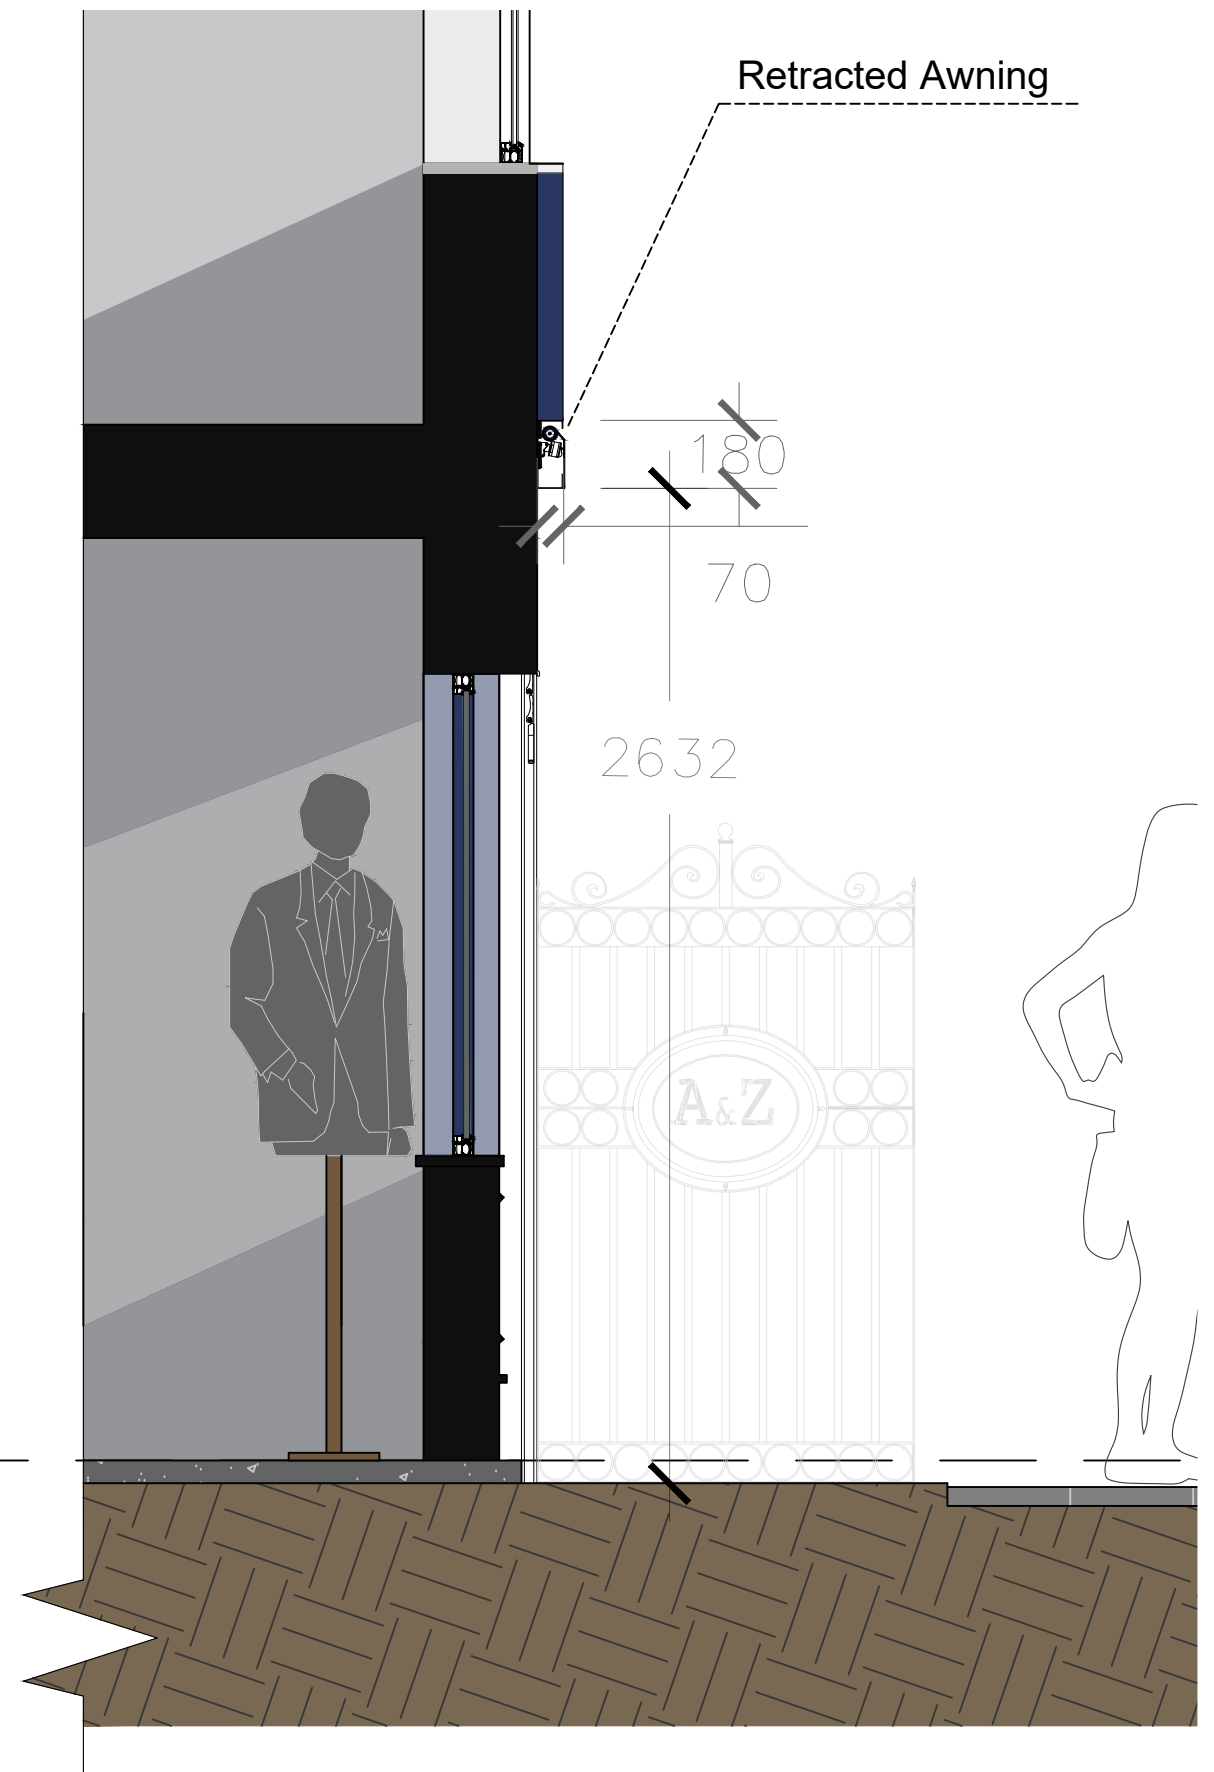


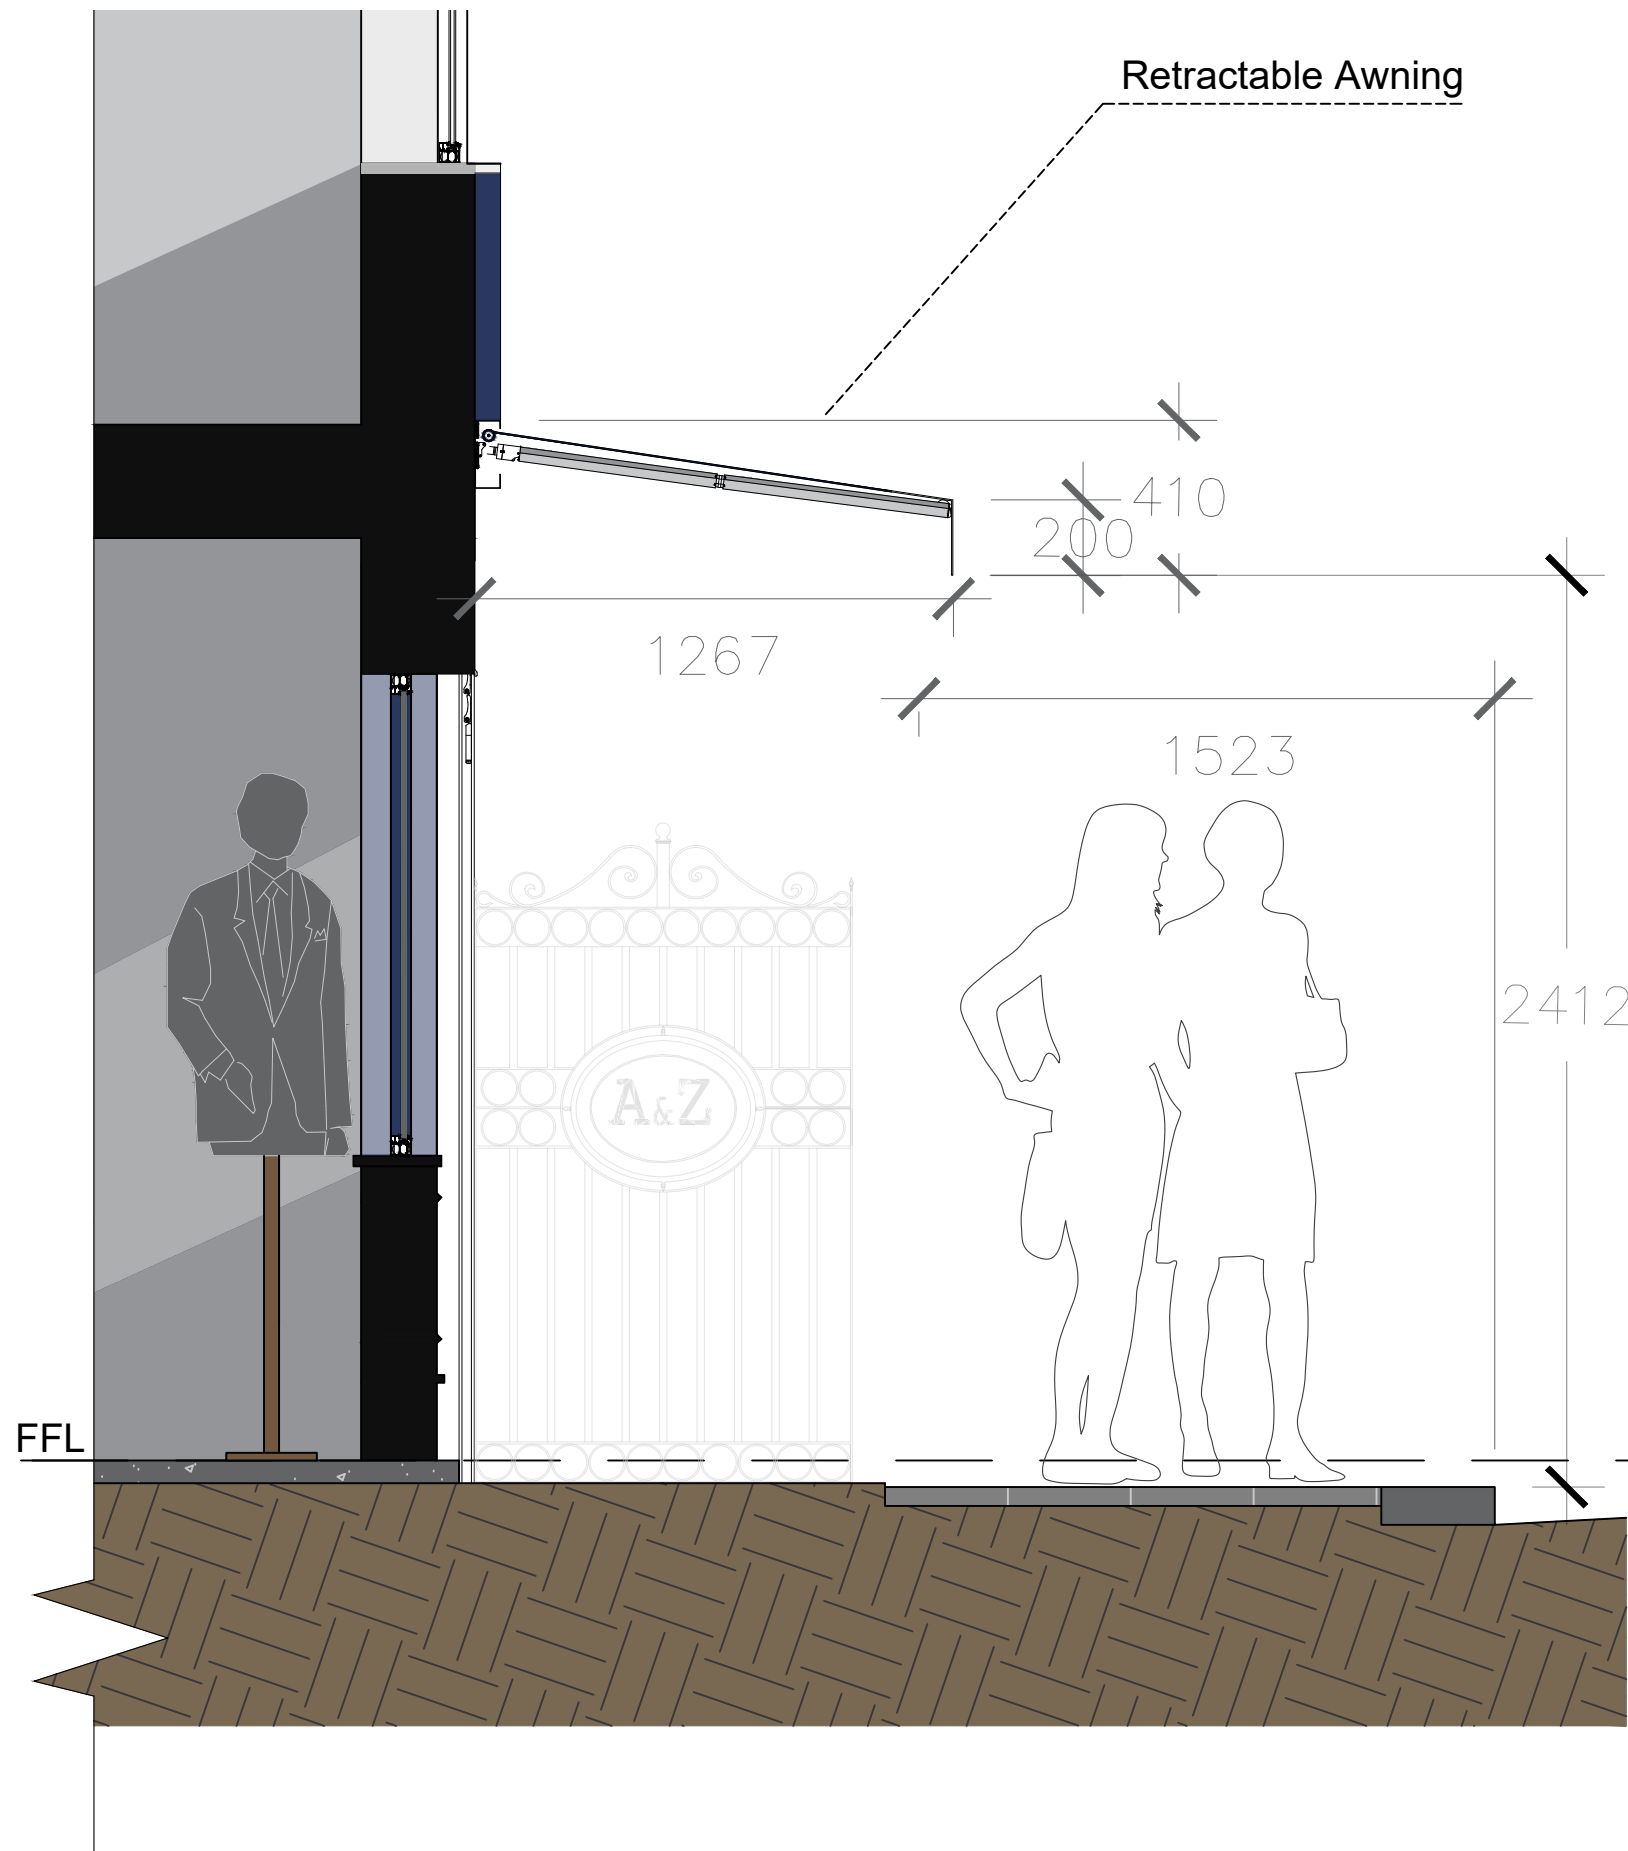

0  2.5m

Notes:

- Awning is 2.46m off of the pavement level and 1.6m distance away from the Curb-side.