



NOTES



PROPOSED BASEMENT

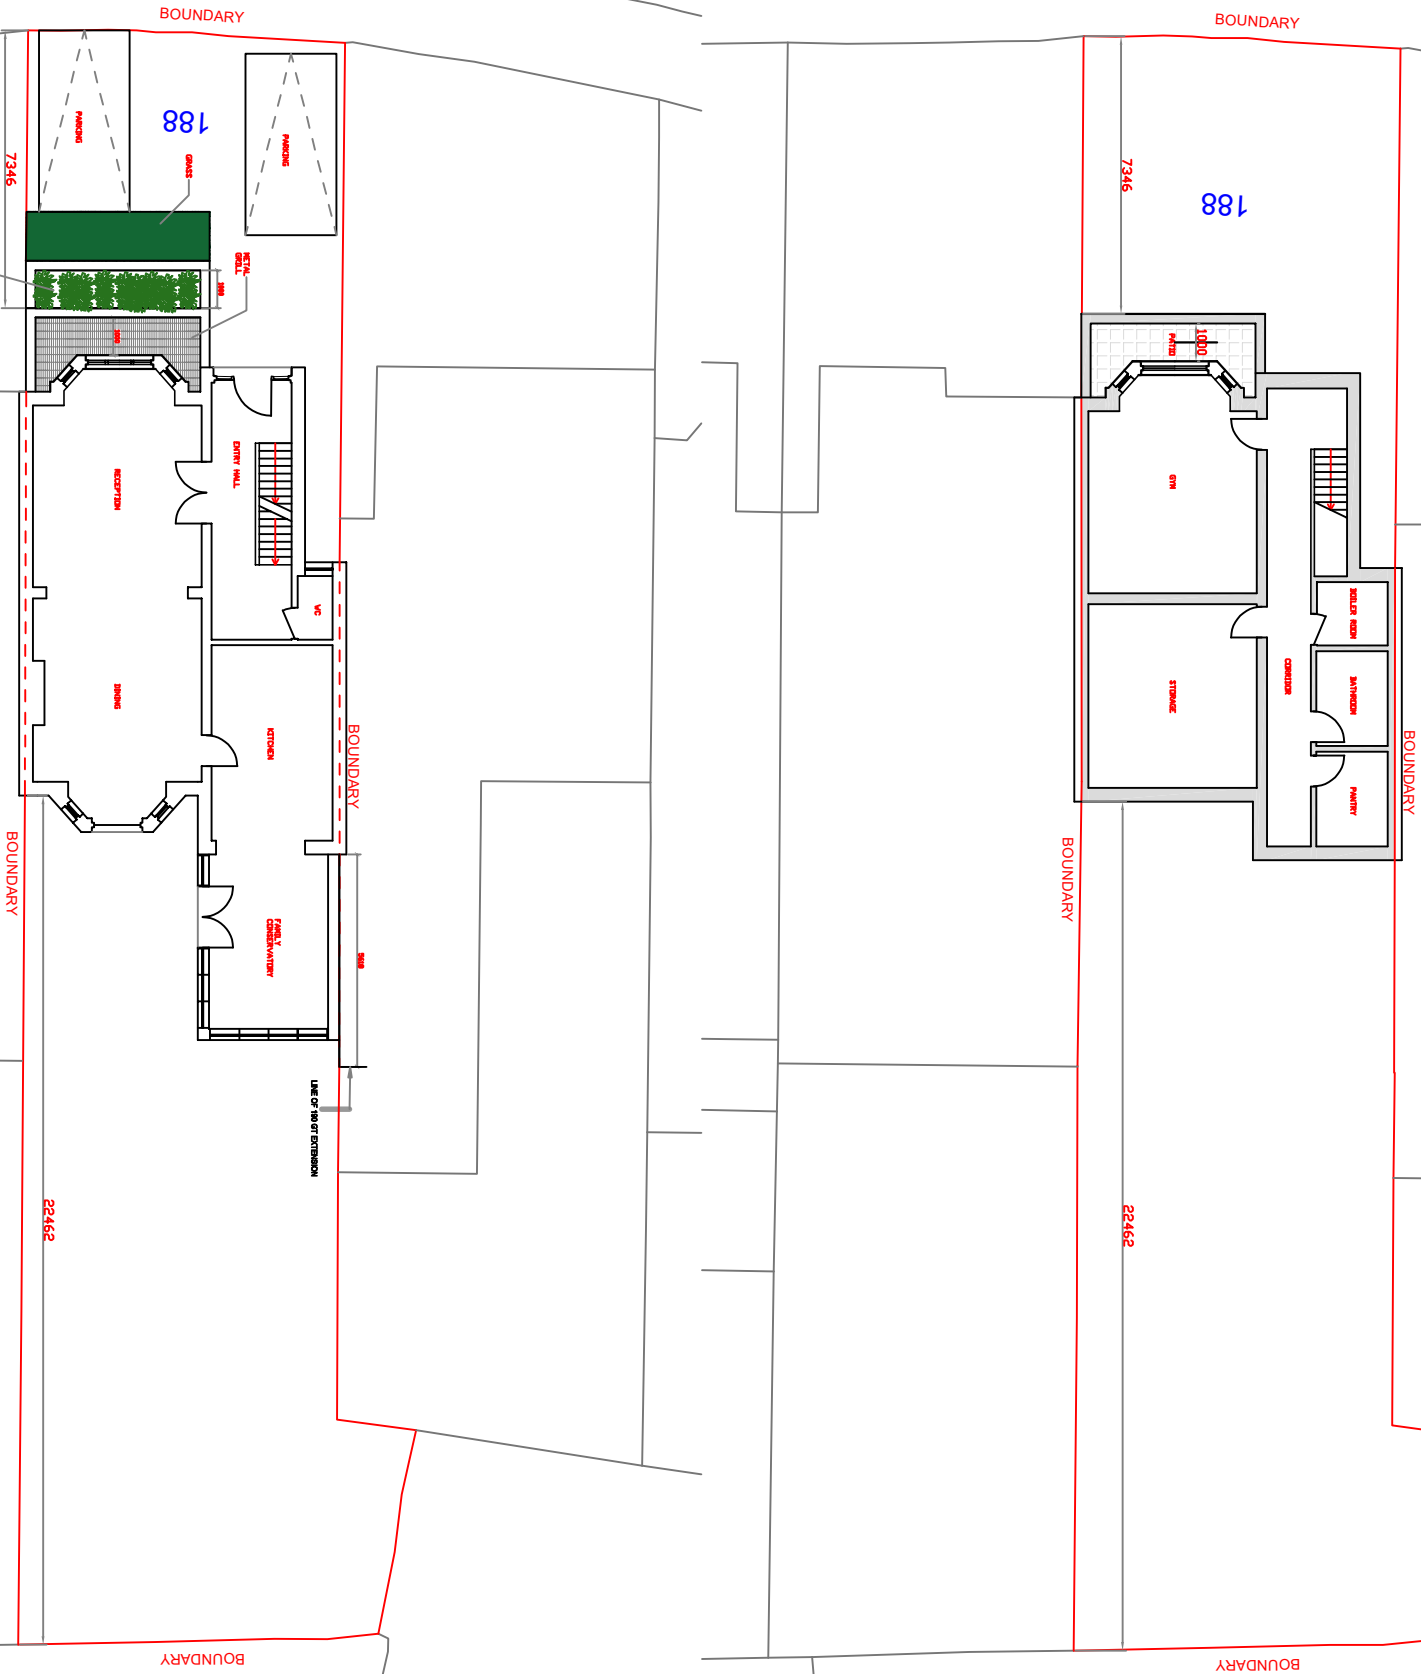

PROPOSED GROUND

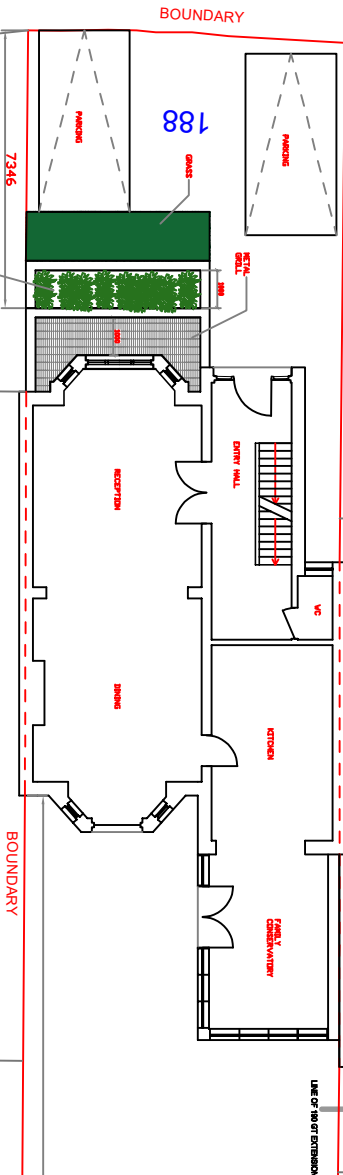

PLANNING

Revision Details	By	Date	Surfix
Check			
Drawing Status			

188 Goldhurst Terrace  
London NW6 3NH

Drawing Title

Proposed Basement & Ground  
& Site Boundary Line

Scale: A1	1:100	Drawn	Approved
MCH		Stage 1 check	Originated
Rev		Stage 2 check	Date

Drawing Number  
188GT/ENG/P/19 B



29 Howard Road  
London NW2 8DS  
T: 020 8630 8363  
E: info@engconsulting.co.uk  
W: www.engconsulting.co.uk