
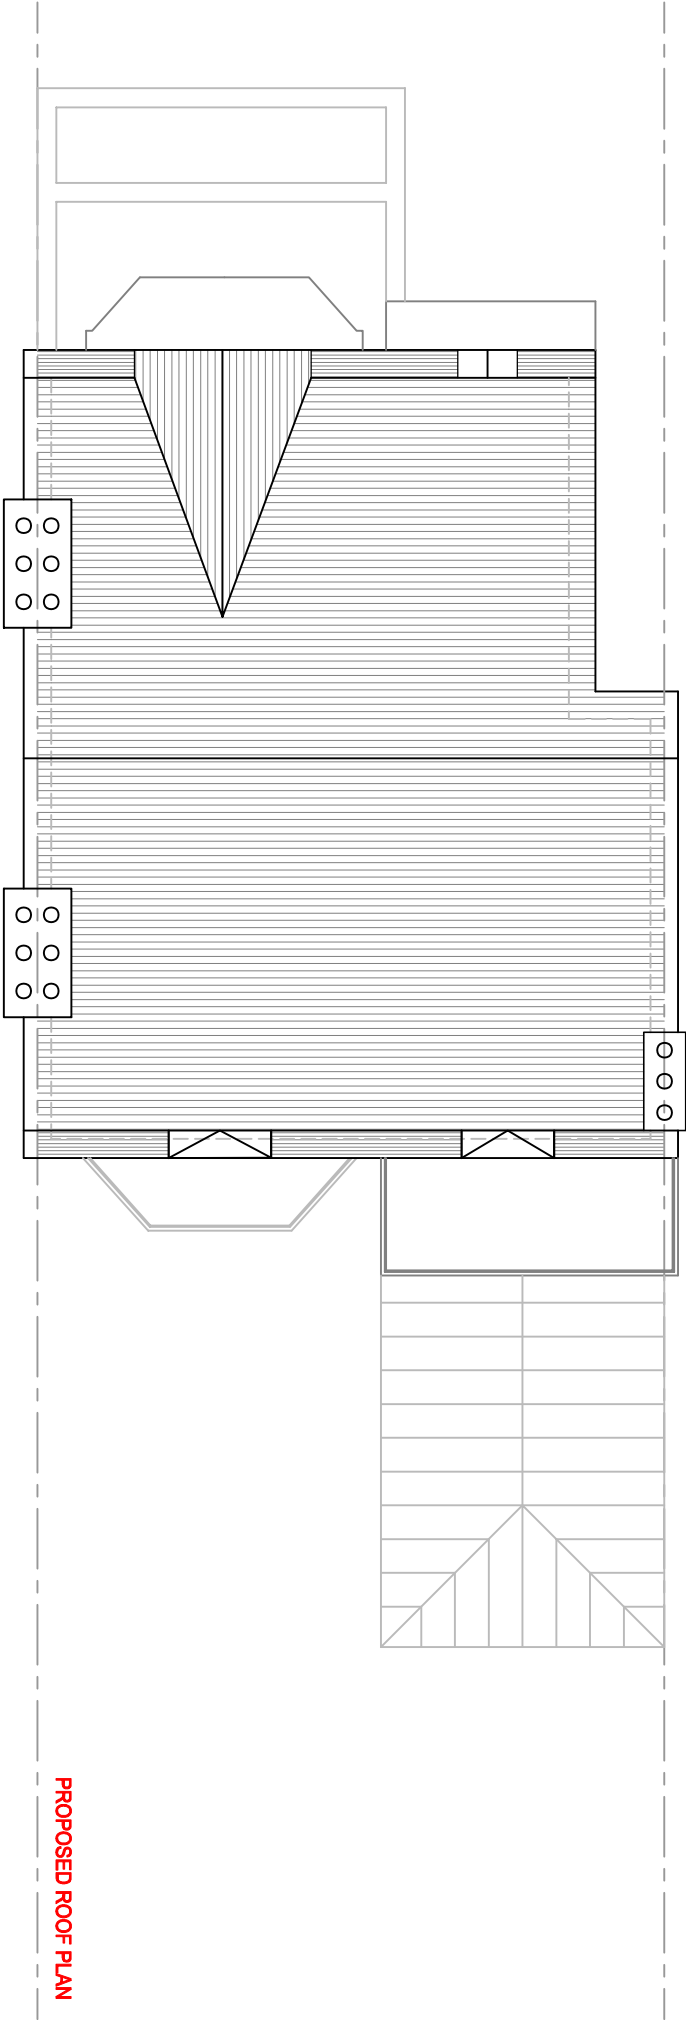


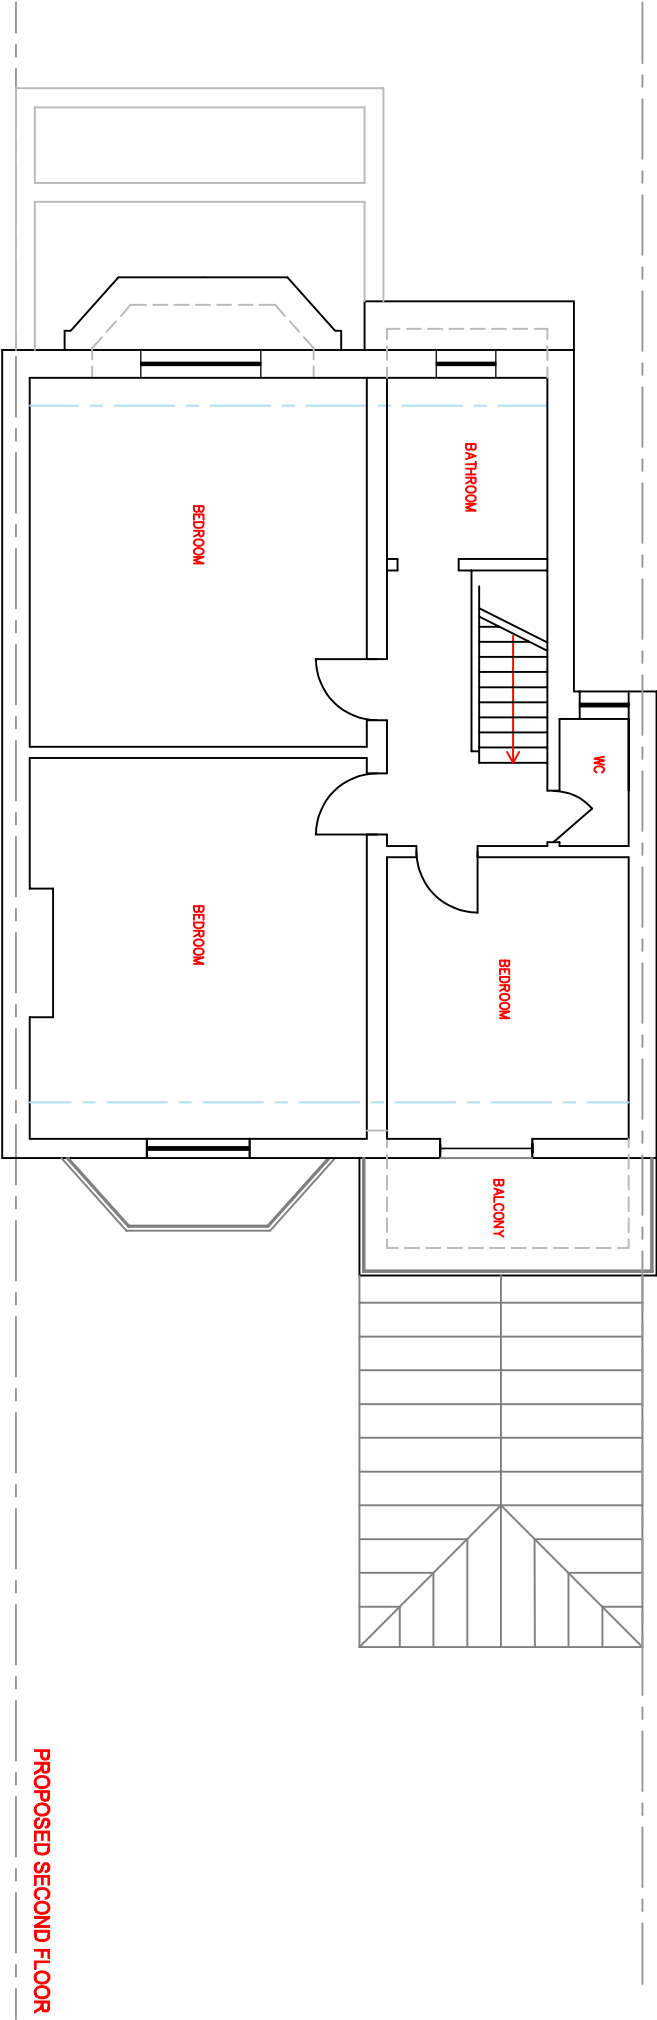

188GT/ENG/P/16

Scale at A3 : 1:100

Dnw	MEH	App	Rev	B
Chk		Date		Date

188 Goldhurst Terrace
London NW6 3HN
Proposed
Second and Roof

eng consulting
CIVIL AND STRUCTURAL ENGINEERS

29 Howard Road
London NW2 6DS
T : 020 88308393
E : info@engconsulting.co.uk
W : www.engconsulting.co.uk