


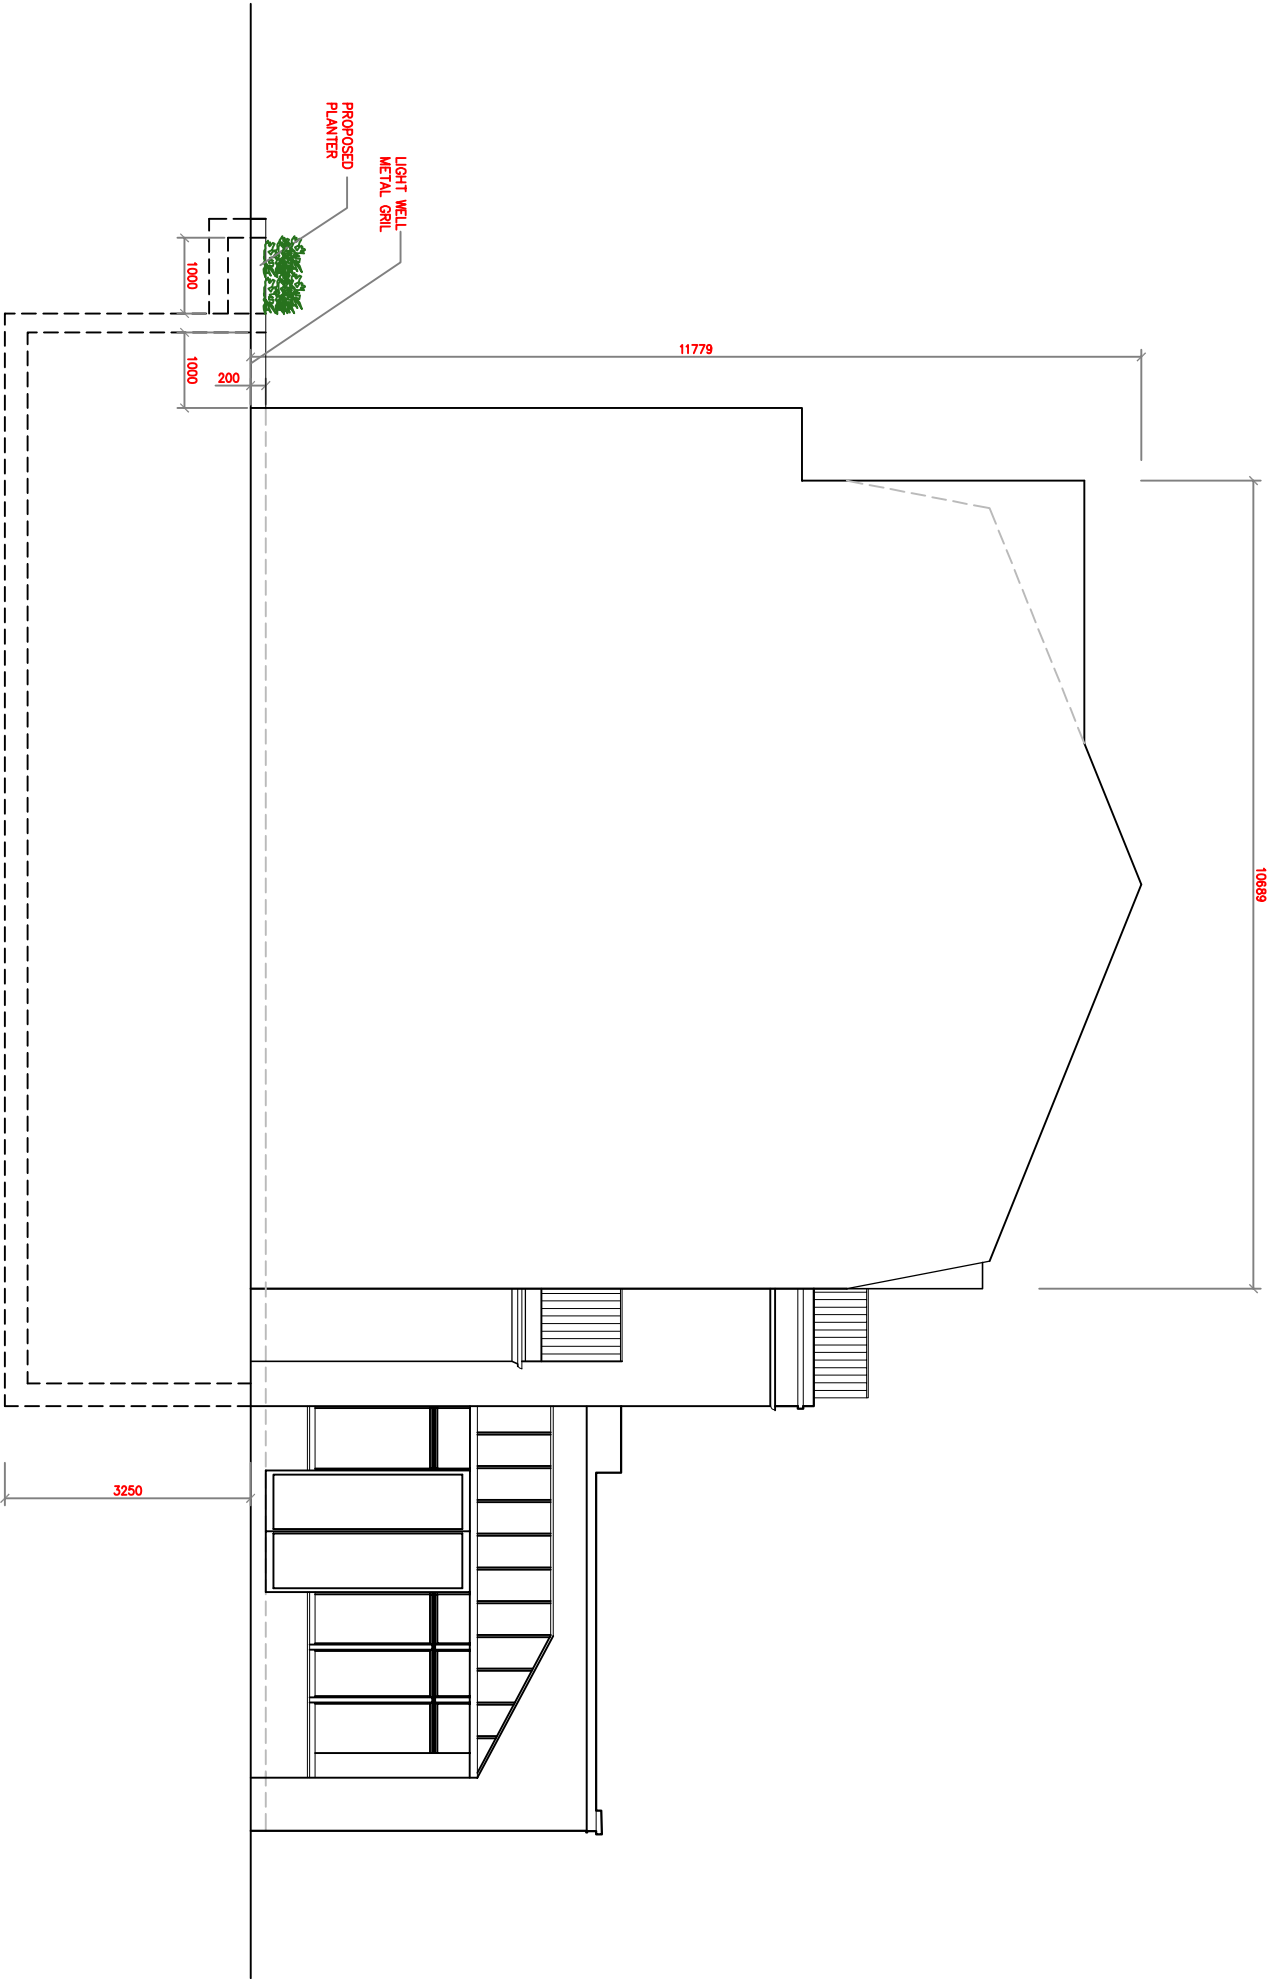

PROPOSED SIDE ELEVATION



188GT/ENG/P/18

Scale at A3 : 1:100

Dnw	MEH	App	Rev	E
Chk		Date		Date

188 Goldhurst Terrace
London NW6 3HN
Proposed
Side Elevation



29 Howard Road
London NW2 6DS
T : 020 88308393
E : info@engconsulting.co.uk
W : www.engconsulting.co.uk