


PROPOSED SIDE ELEVATION

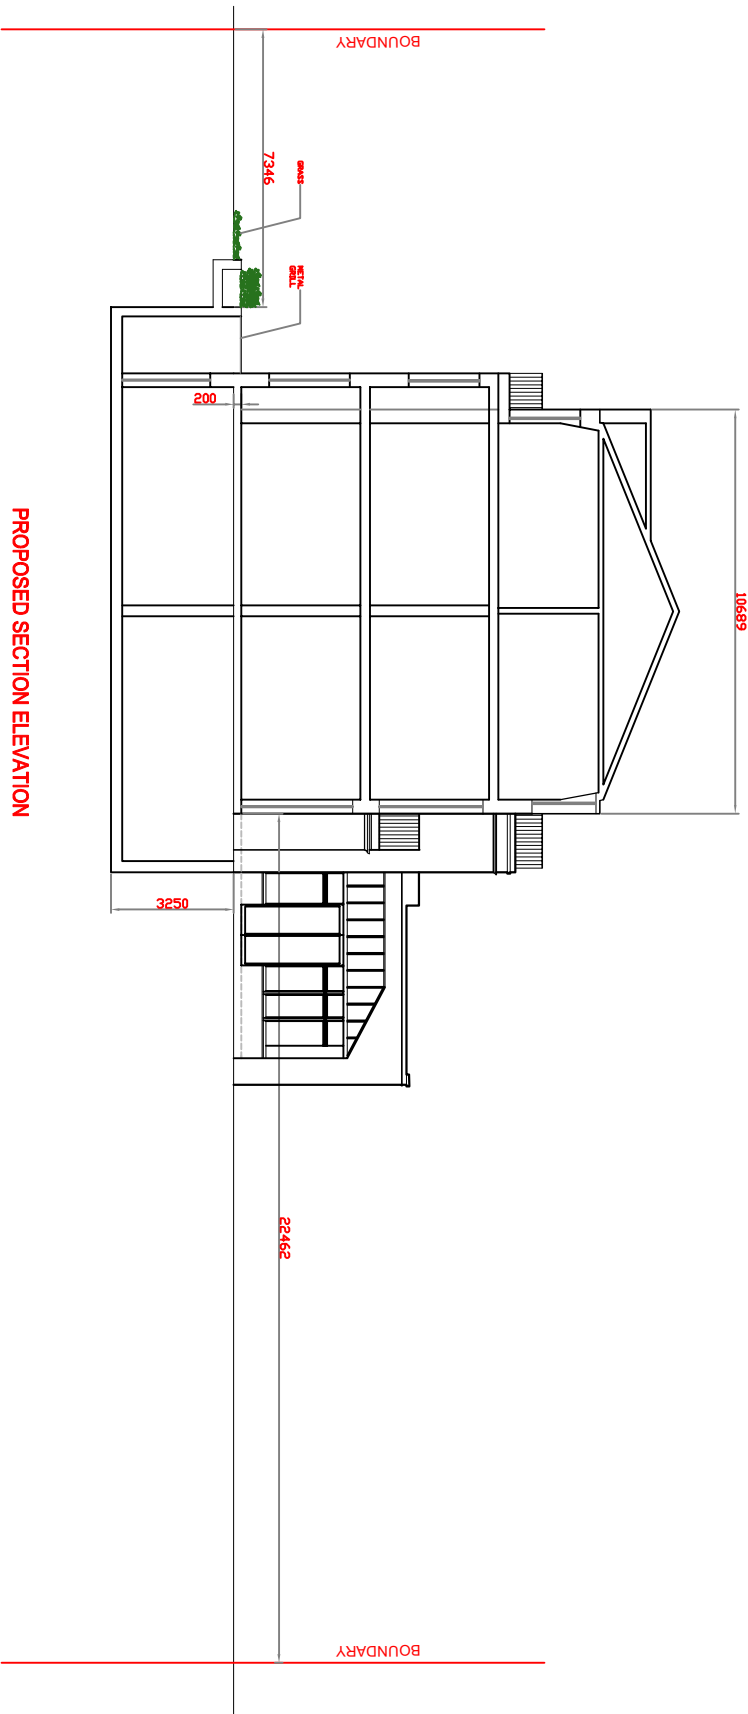

PROPOSED SECTION ELEVATION


Revision Details	By	Check	Date	Surfix
Drawing Status				

PLANNING

188 Golhurst Terrace  
London NW6 3NH

Drawing Title

Proposed Side Elevation and  
Section & Site Boundary Line

Scale: A1			
1:100			
Drawn	Approved		
MEH			
Stage 1 check	Stage 2 check	Originated	Date

Drawing Number  
188GT/ENG/P/20 B