

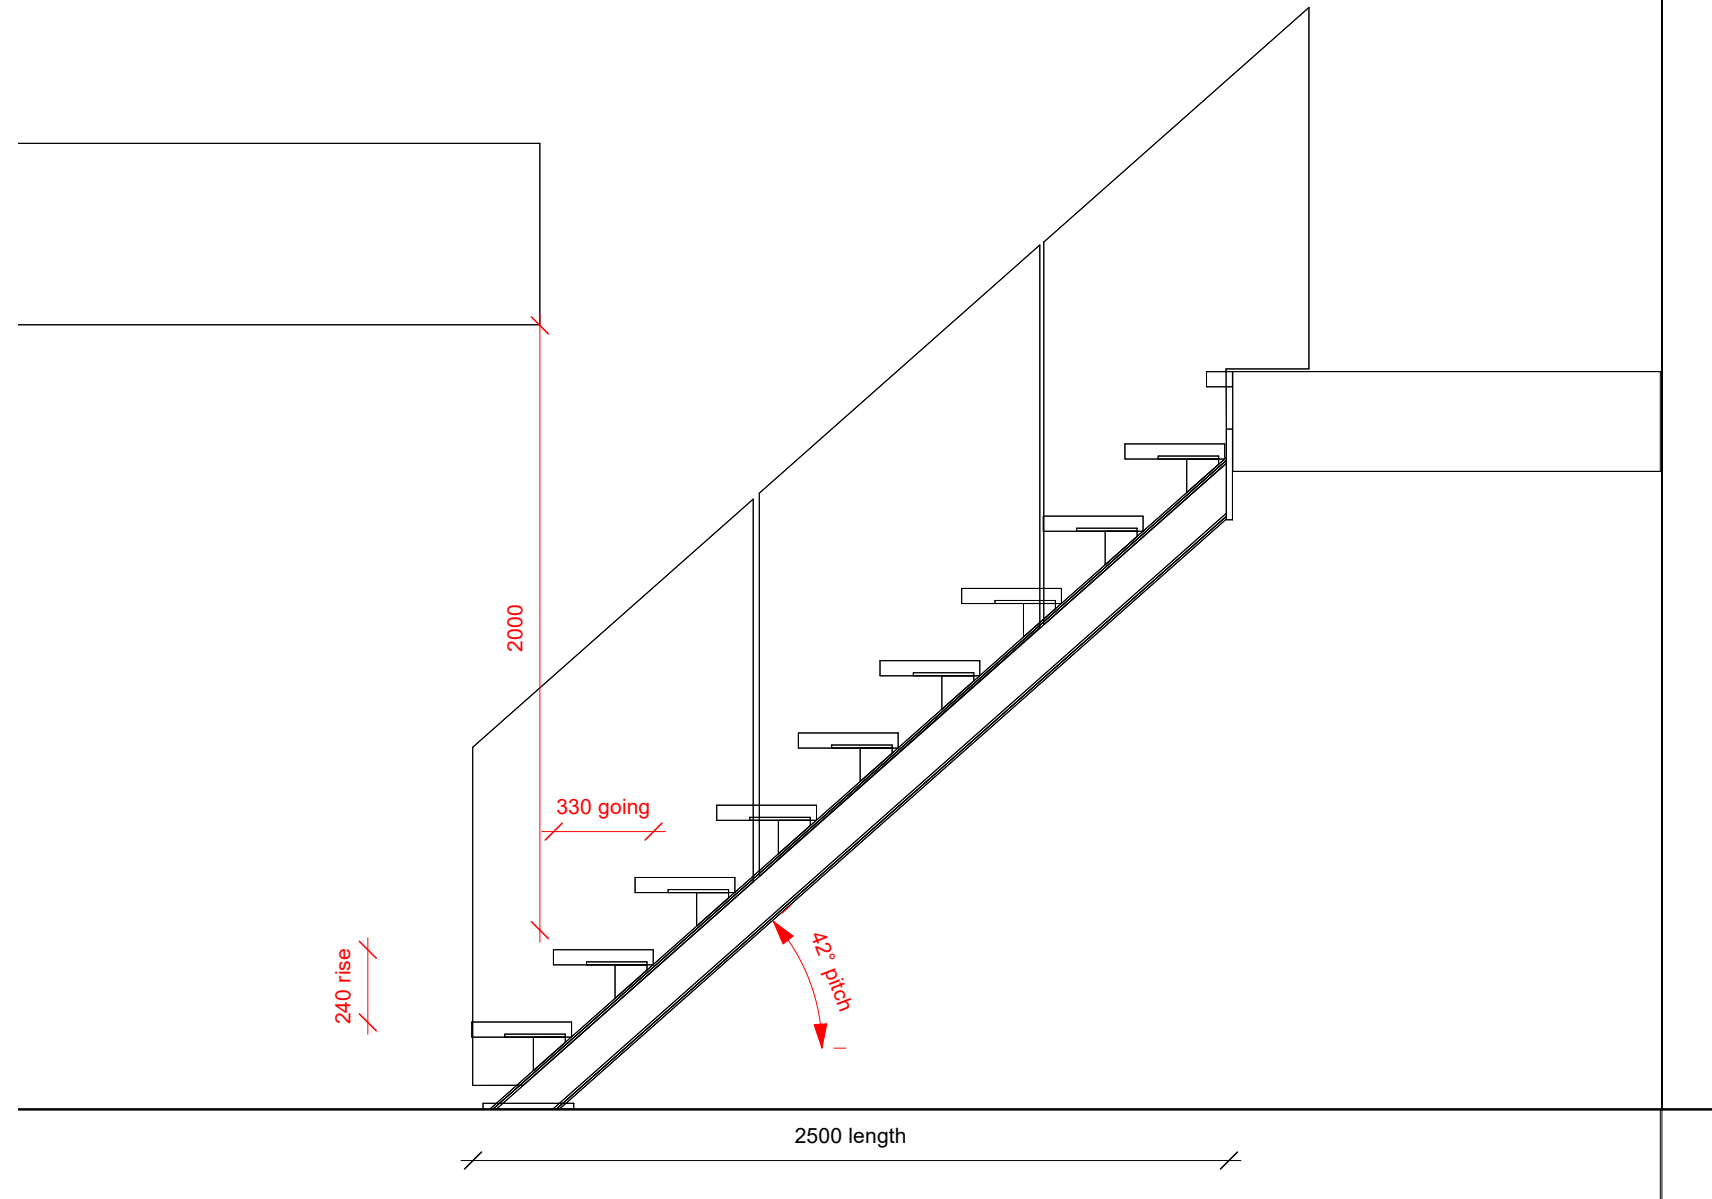


100.1 Existing Floating Stair
Scale: 1:25@A2

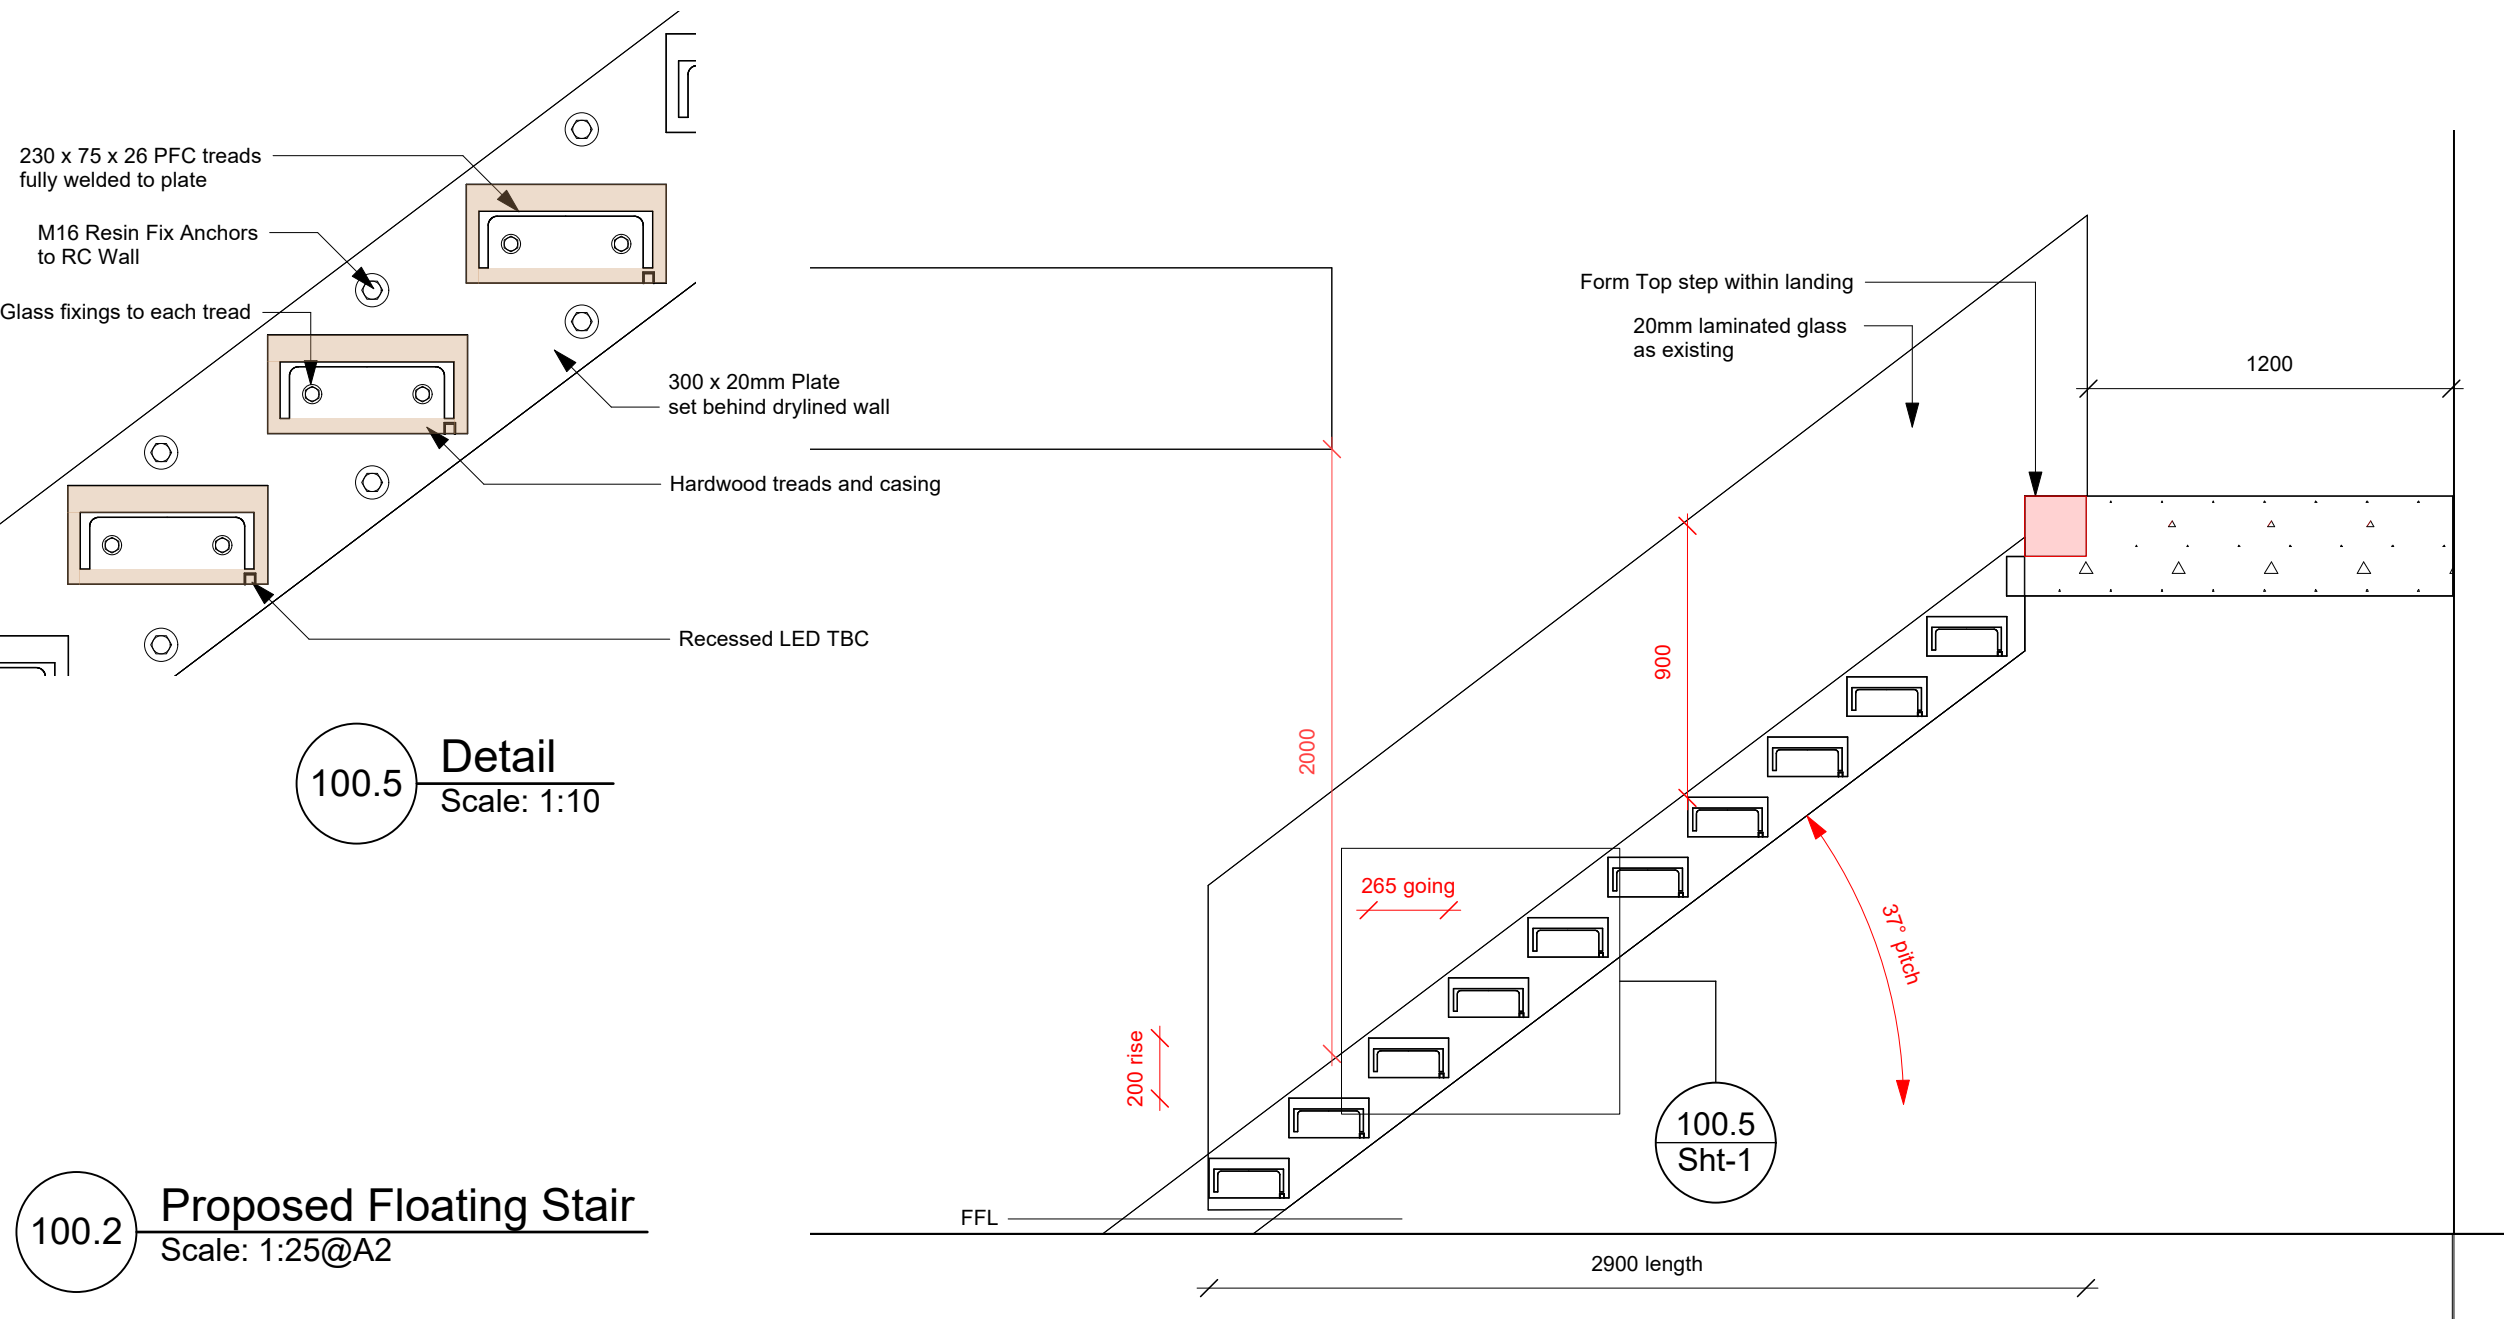


100.3 Existing
Scale: 1:50

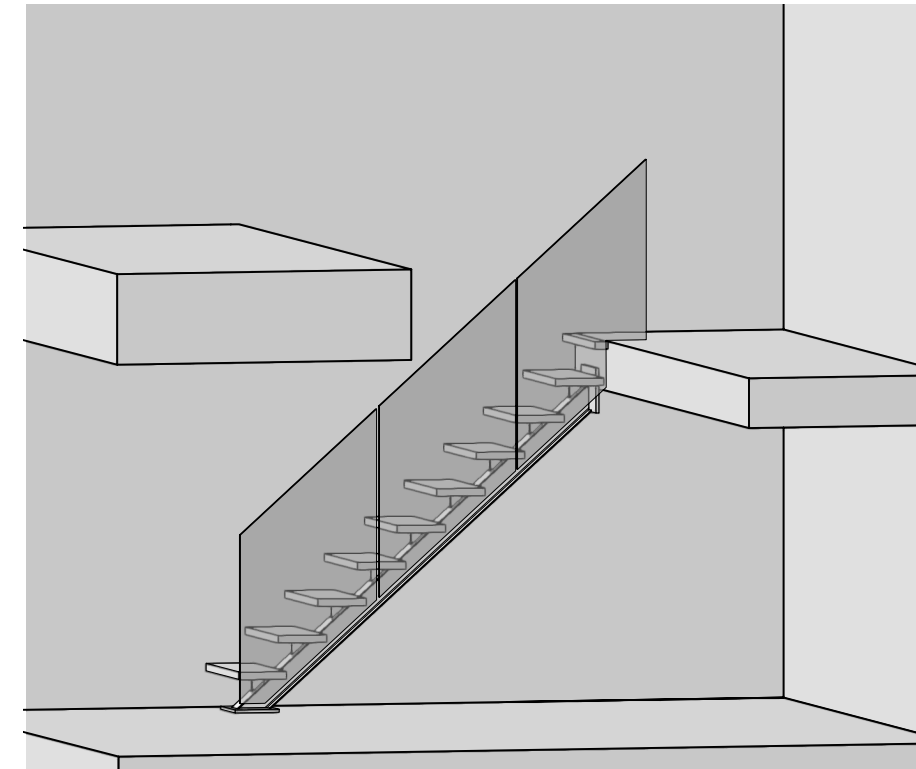

100.2 Proposed Floating Stair
Scale: 1:25@A2

100.4 Proposed
Scale: 1:50

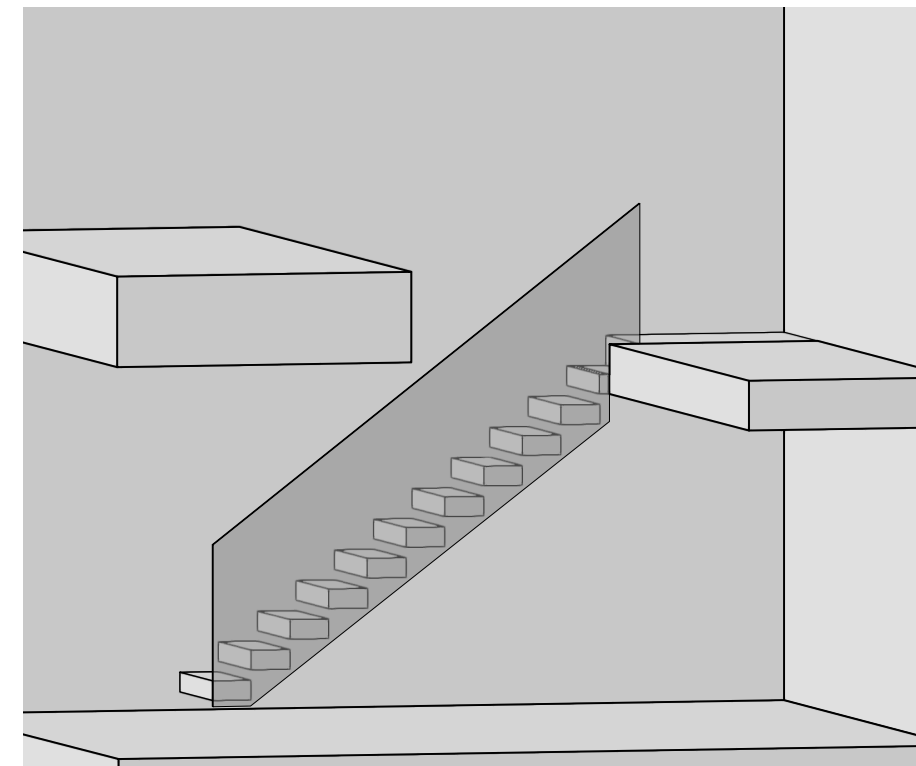

Revisions		
No.	Date	Desc

Tel: 07745 377728
Email: jason@permatecture.co.uk
Permatecture Ltd.
12a Marlborough Place
Brighton
BN1 1WN

CAD FILE: 1petoplace.vwx

DWG No.: SK1 P 100

DATE: 20/05/2025

DRAWN BY: Jason Fendick
BSc (Hons) ICIOB

Planning
1 Peto Place
London
NW1 4DT