

Disclaimer

dMFK Architects Ltd take no responsibility for dimensions obtained by scaling from this drawing. If no dimension is shown the recipient must ascertain the dimension specifically from the architect or by site measurement and may not rely on the drawing. Supply of the drawing in digital form is solely for convenience and no reliance may be placed on any data in digital form. All data must be checked against hard copy. This drawing is issued for design intent only and should not be used for construction unless stated.

Copyright: This drawing is the property of dMFK Architects Ltd. No disclosure or copy of it may be made without the written permission of dMFK Architects Ltd

Key Plan

Further Notes

Date	Rev	Reason for issue
31.01.25	P1	ISSUED FOR PLANNING
15.05.25	P2	ISSUED FOR PLANNING

Legend:

Red Line Boundary


dMFK

76 Charlotte Street, London W1T 4QS
t: 0207 435 1144 e: info@dmfk.co.uk w: www.dmfk.co.uk


Client
LAZARI INVESTMENTS LTD

Project
GREATER LONDON HOUSE
180 HAMPSTEAD ROAD, LONDON, NW1 7FB
Drawing Title
RED LINE BOUNDARY PLANS


Drawn By	Checked By	Scale @ A1	Scale @ A3
MB	DR	1:500	1:1000
Project No.		Drawing No.	Revision
dMFK		2327	A03 P2

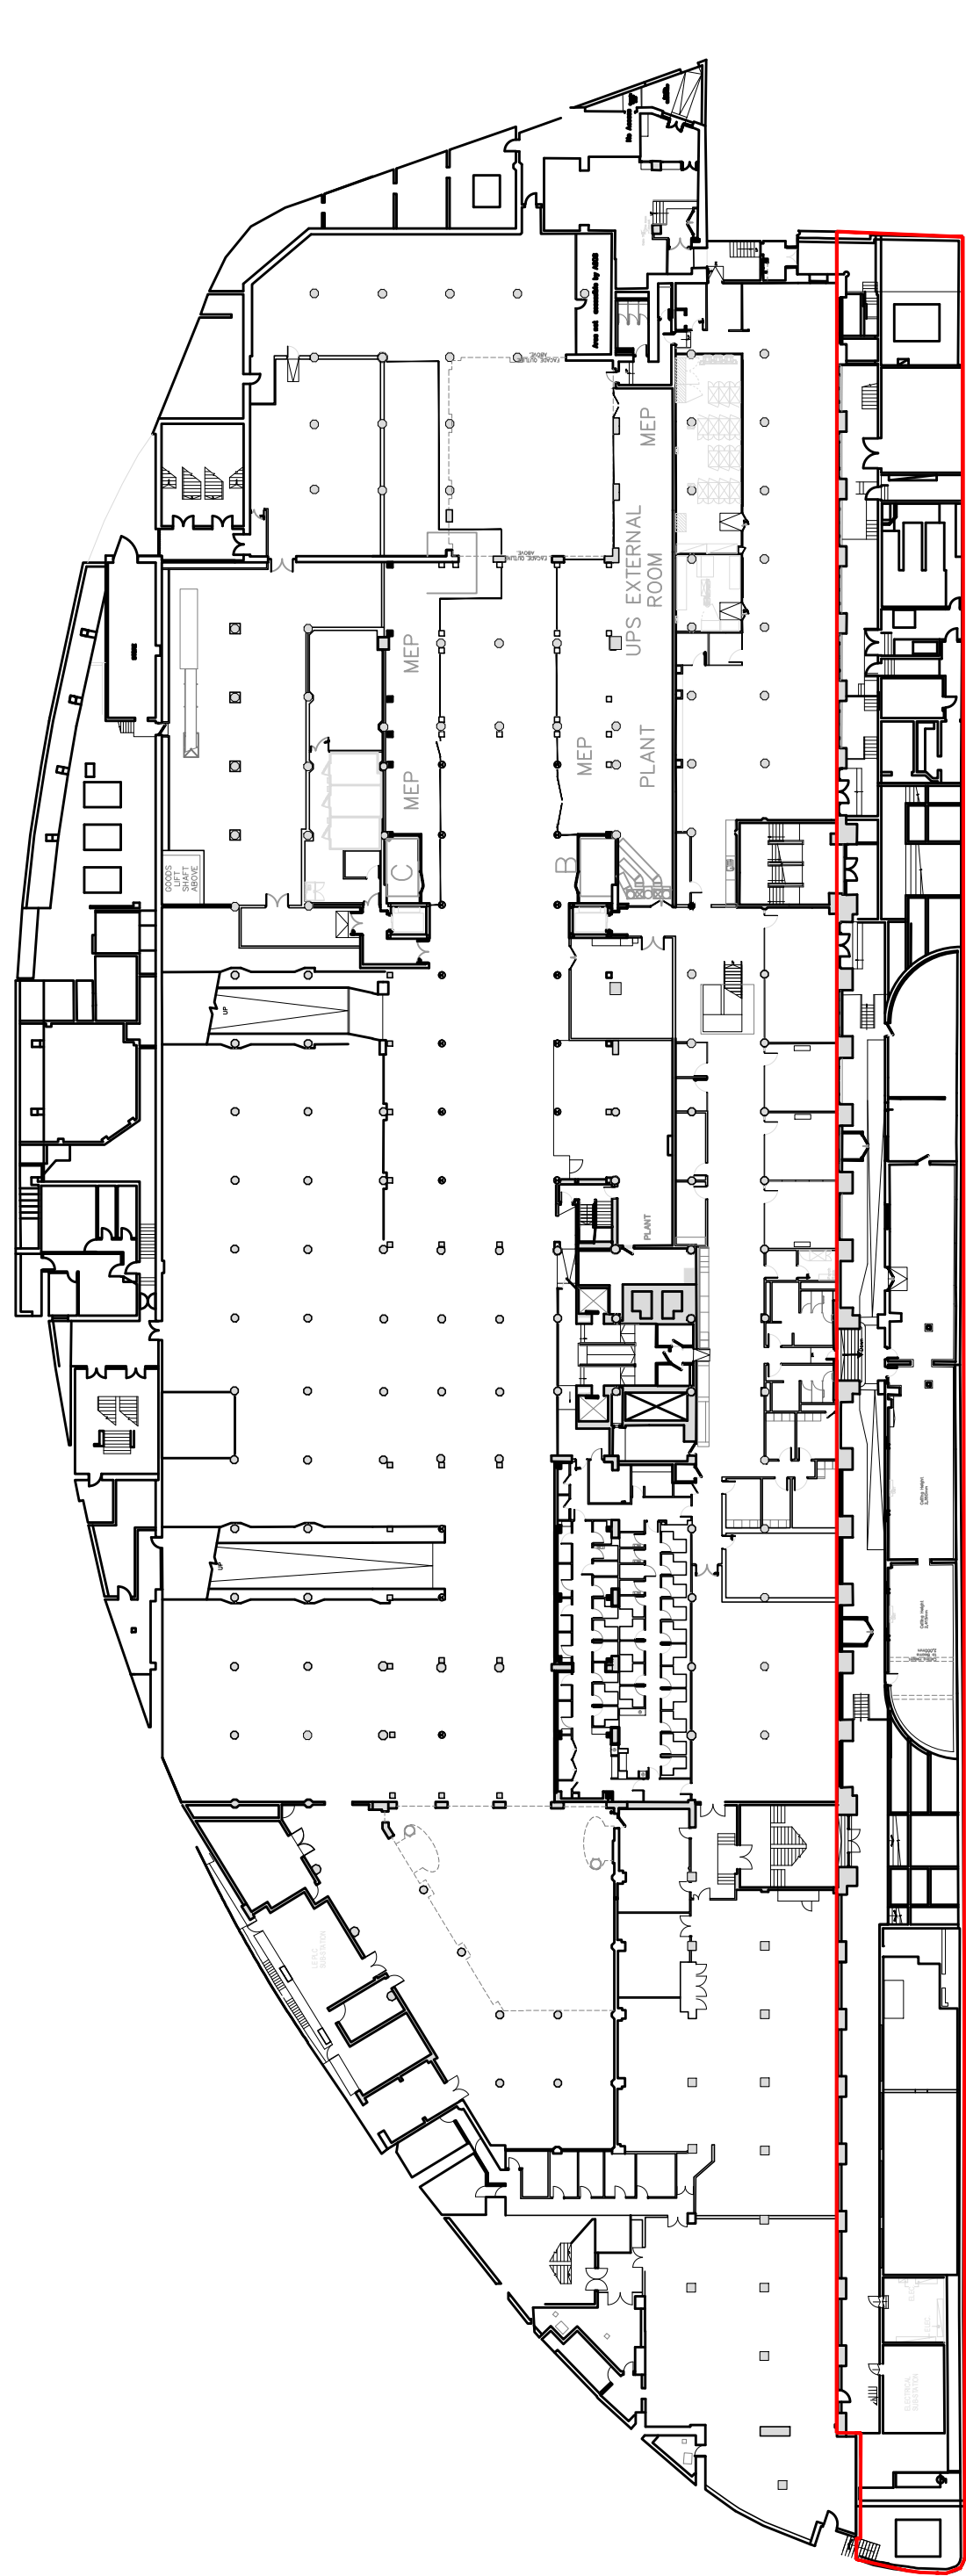


01 RED LINE LOWER GROUND FLOOR
Scale 1:500 @A1

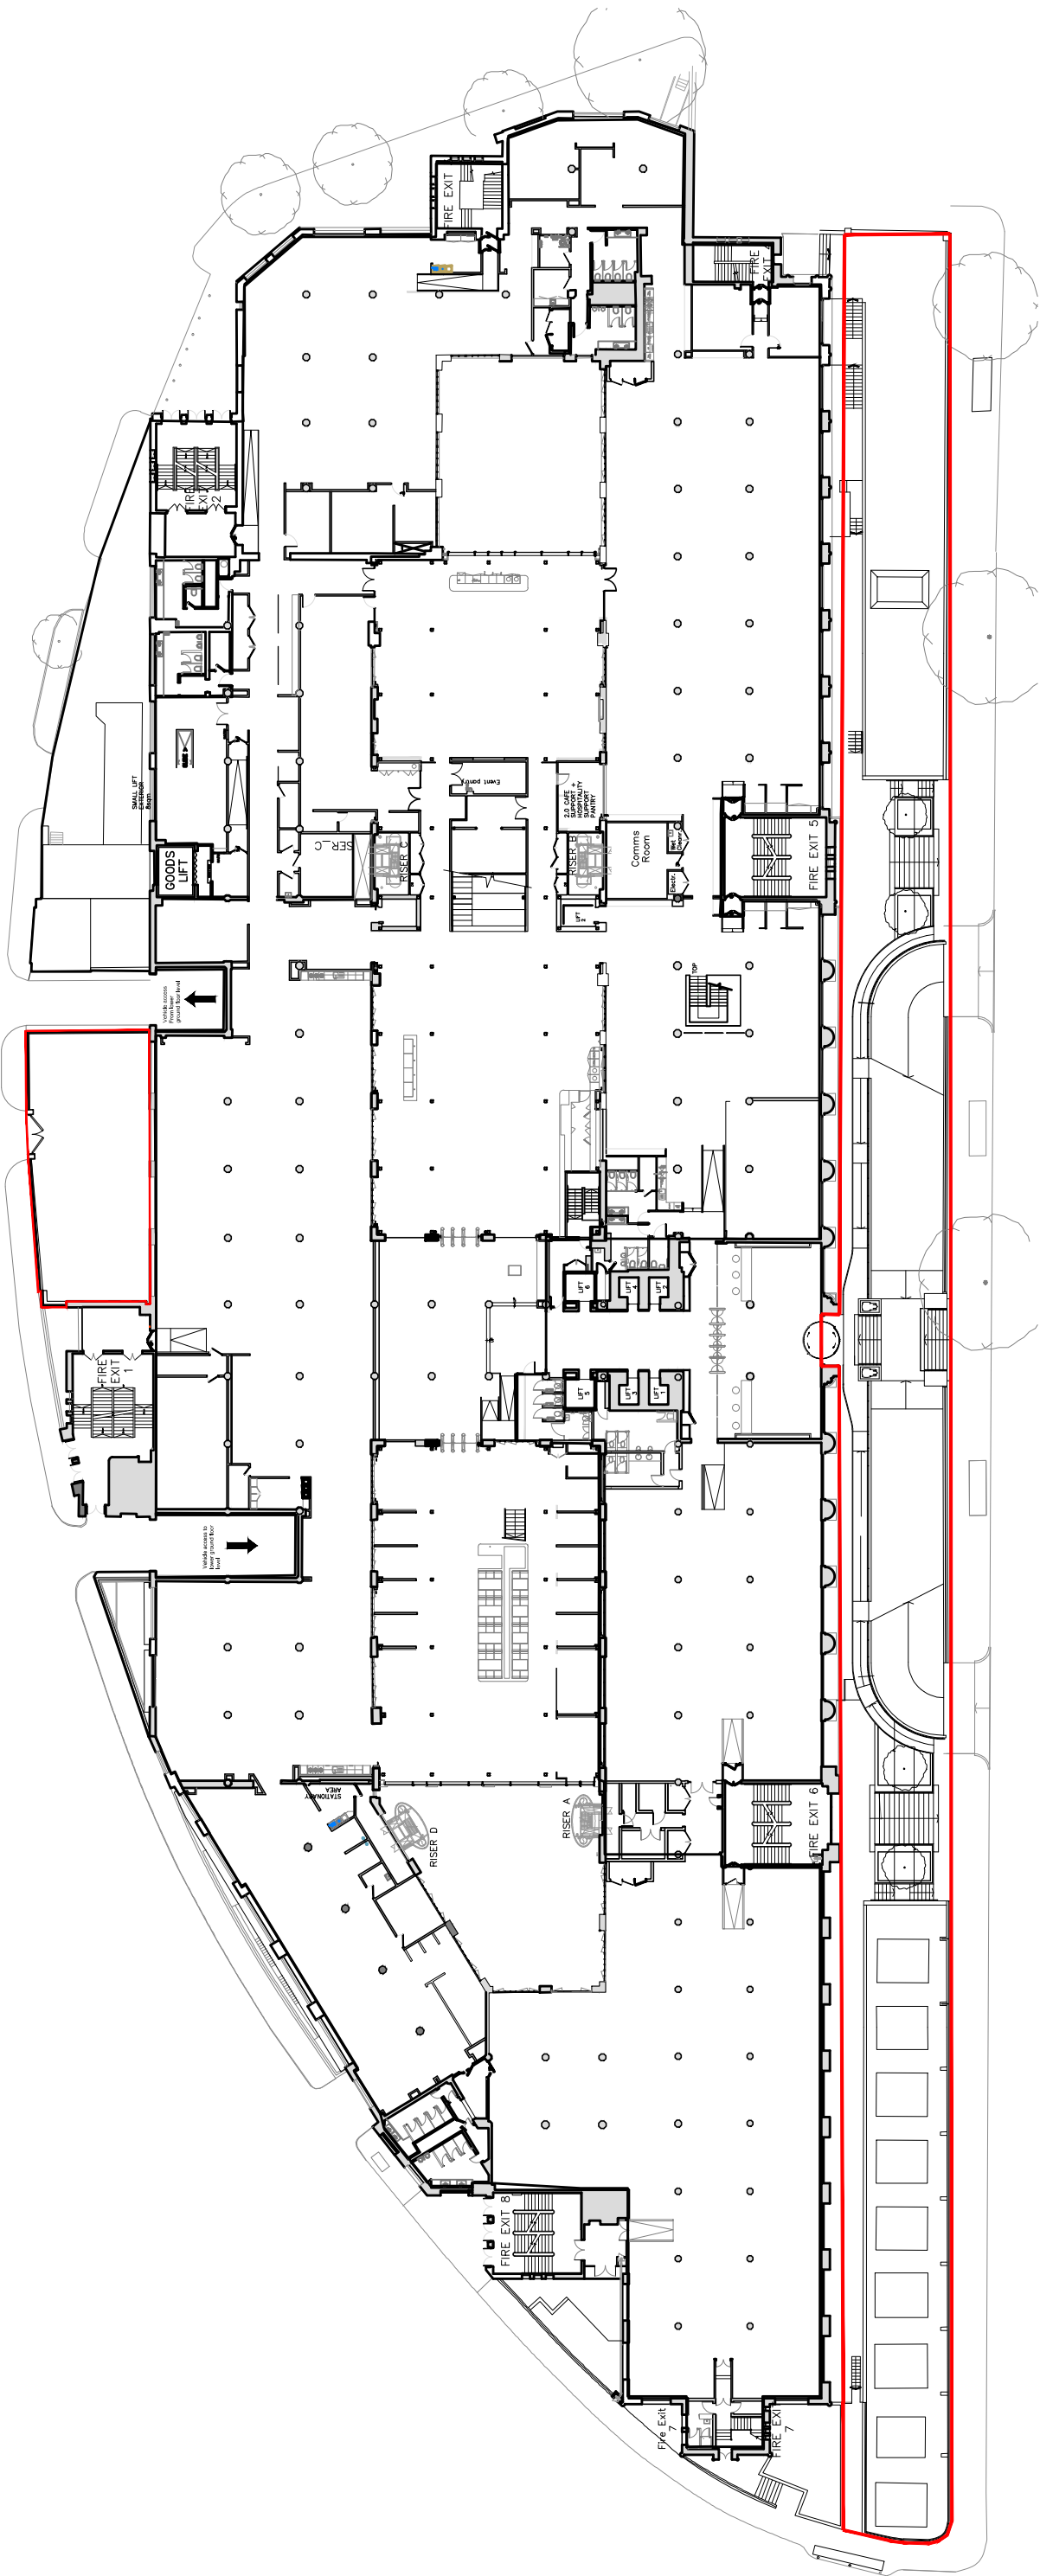

02 RED LINE UPPER GROUND FLOOR
Scale 1:500 @A1

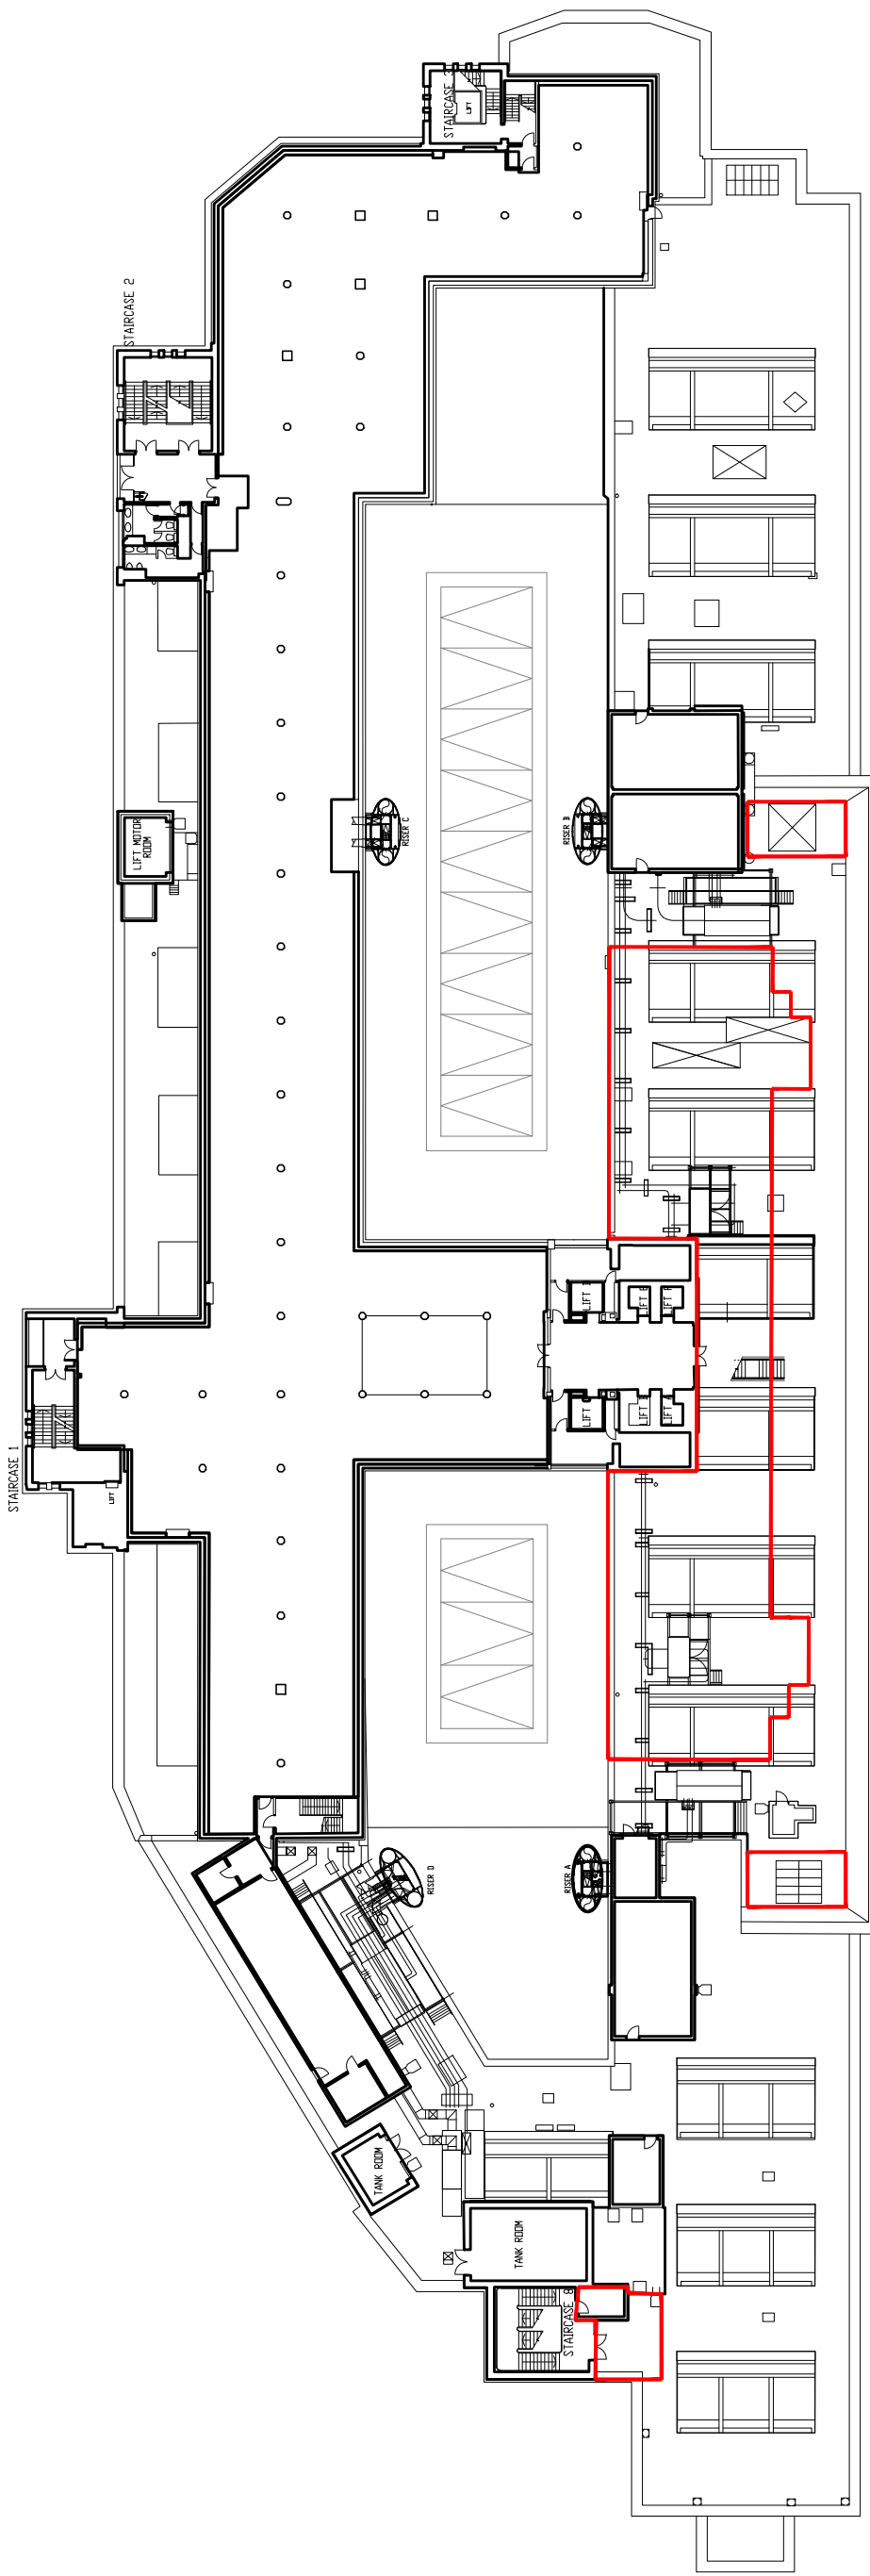

03 RED LINE FIFTH FLOOR
Scale 1:500 @A1

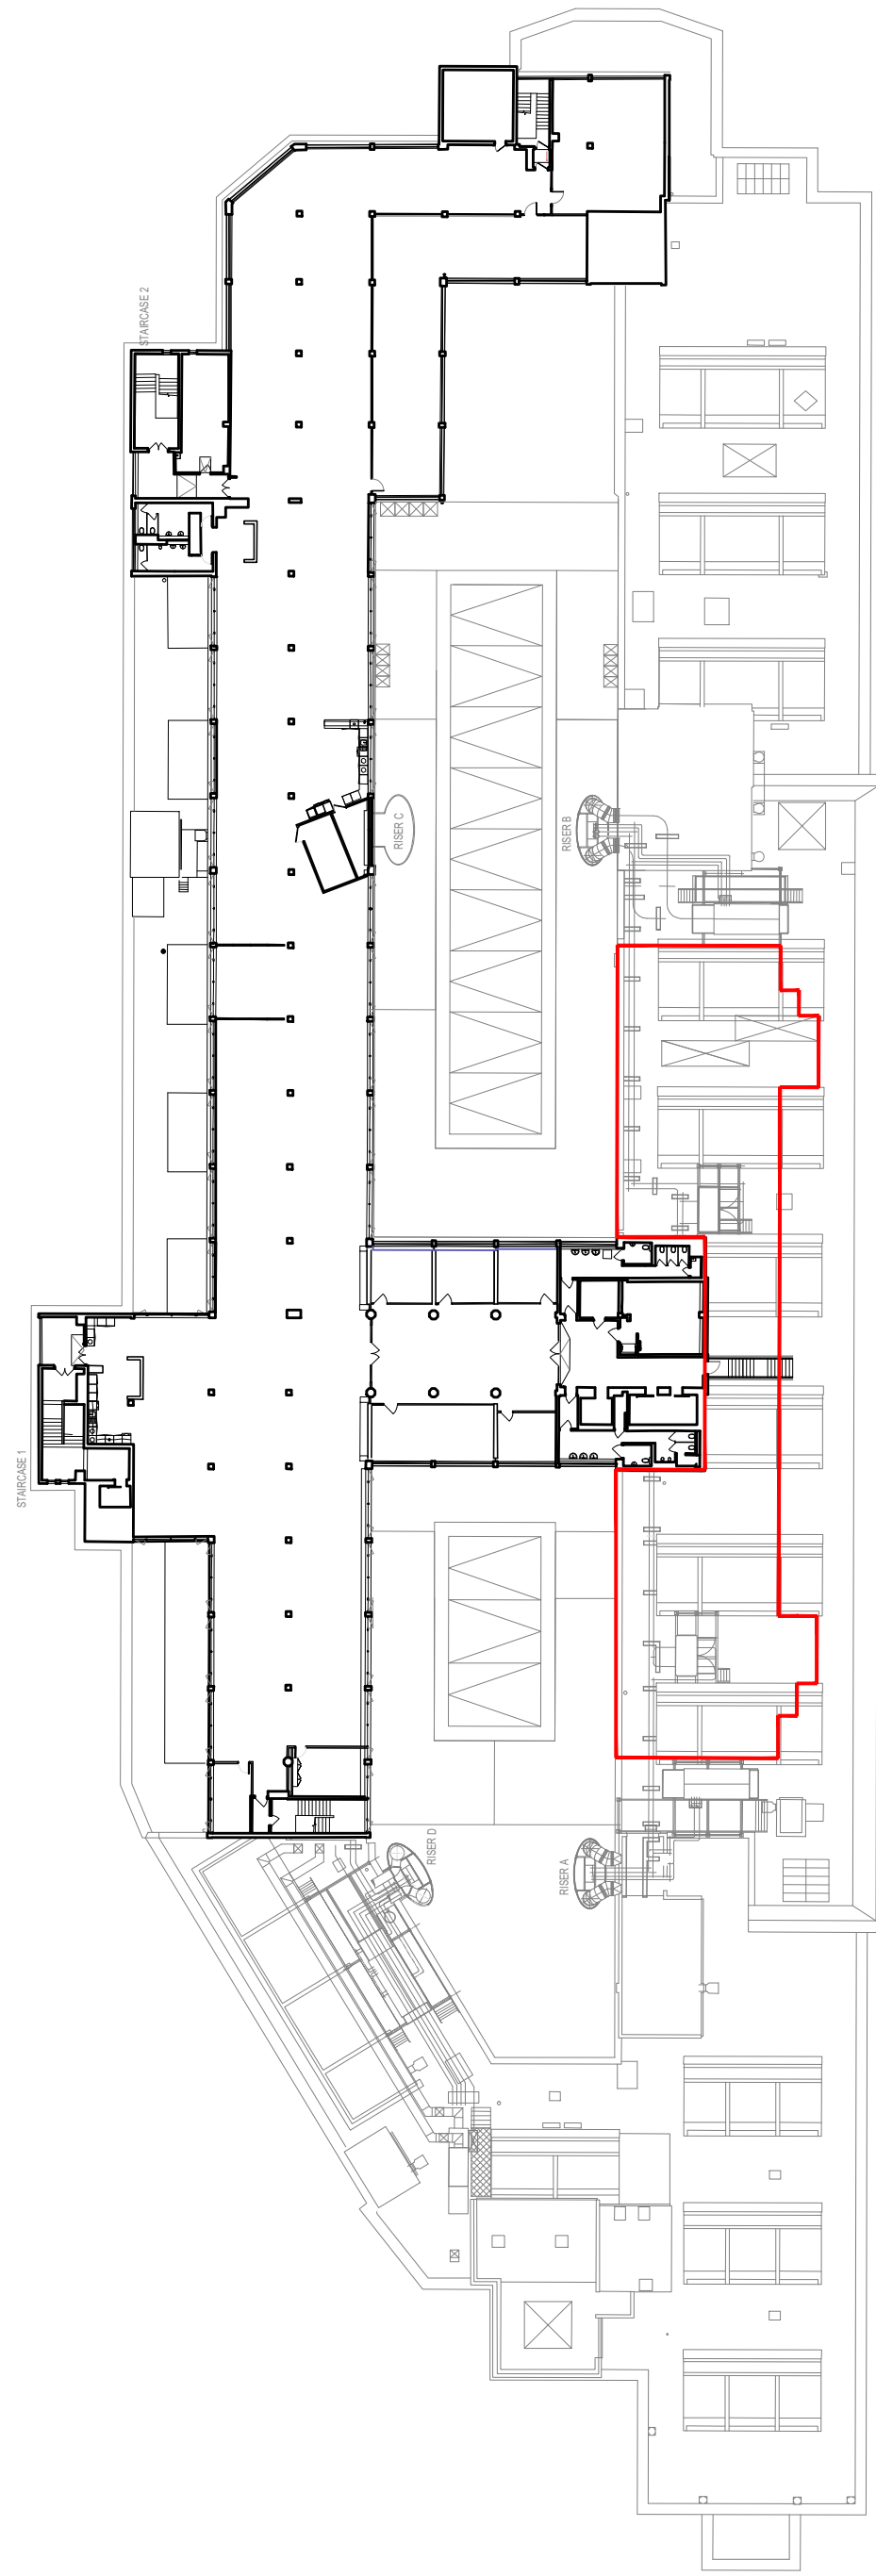

04 RED LINE SIXTH FLOOR
Scale 1:500 @A1