



THIS DRAWING USES DRAWINGS LISTED BELOW IN REFERENCES AS BASELINE INFORMATION FOR THE PRODUCTION OF THIS DRAWING. NO DIMENSIONS CAN BE VALIDATED UNTIL FULL SITE SURVEY HAS BEEN CARRIED OUT PRIOR TO CONSTRUCTION. DO NOT SCALE FROM THIS DRAWING.

This document references the following file:-

Reference Name	Status	Revision
----------------	--------	----------

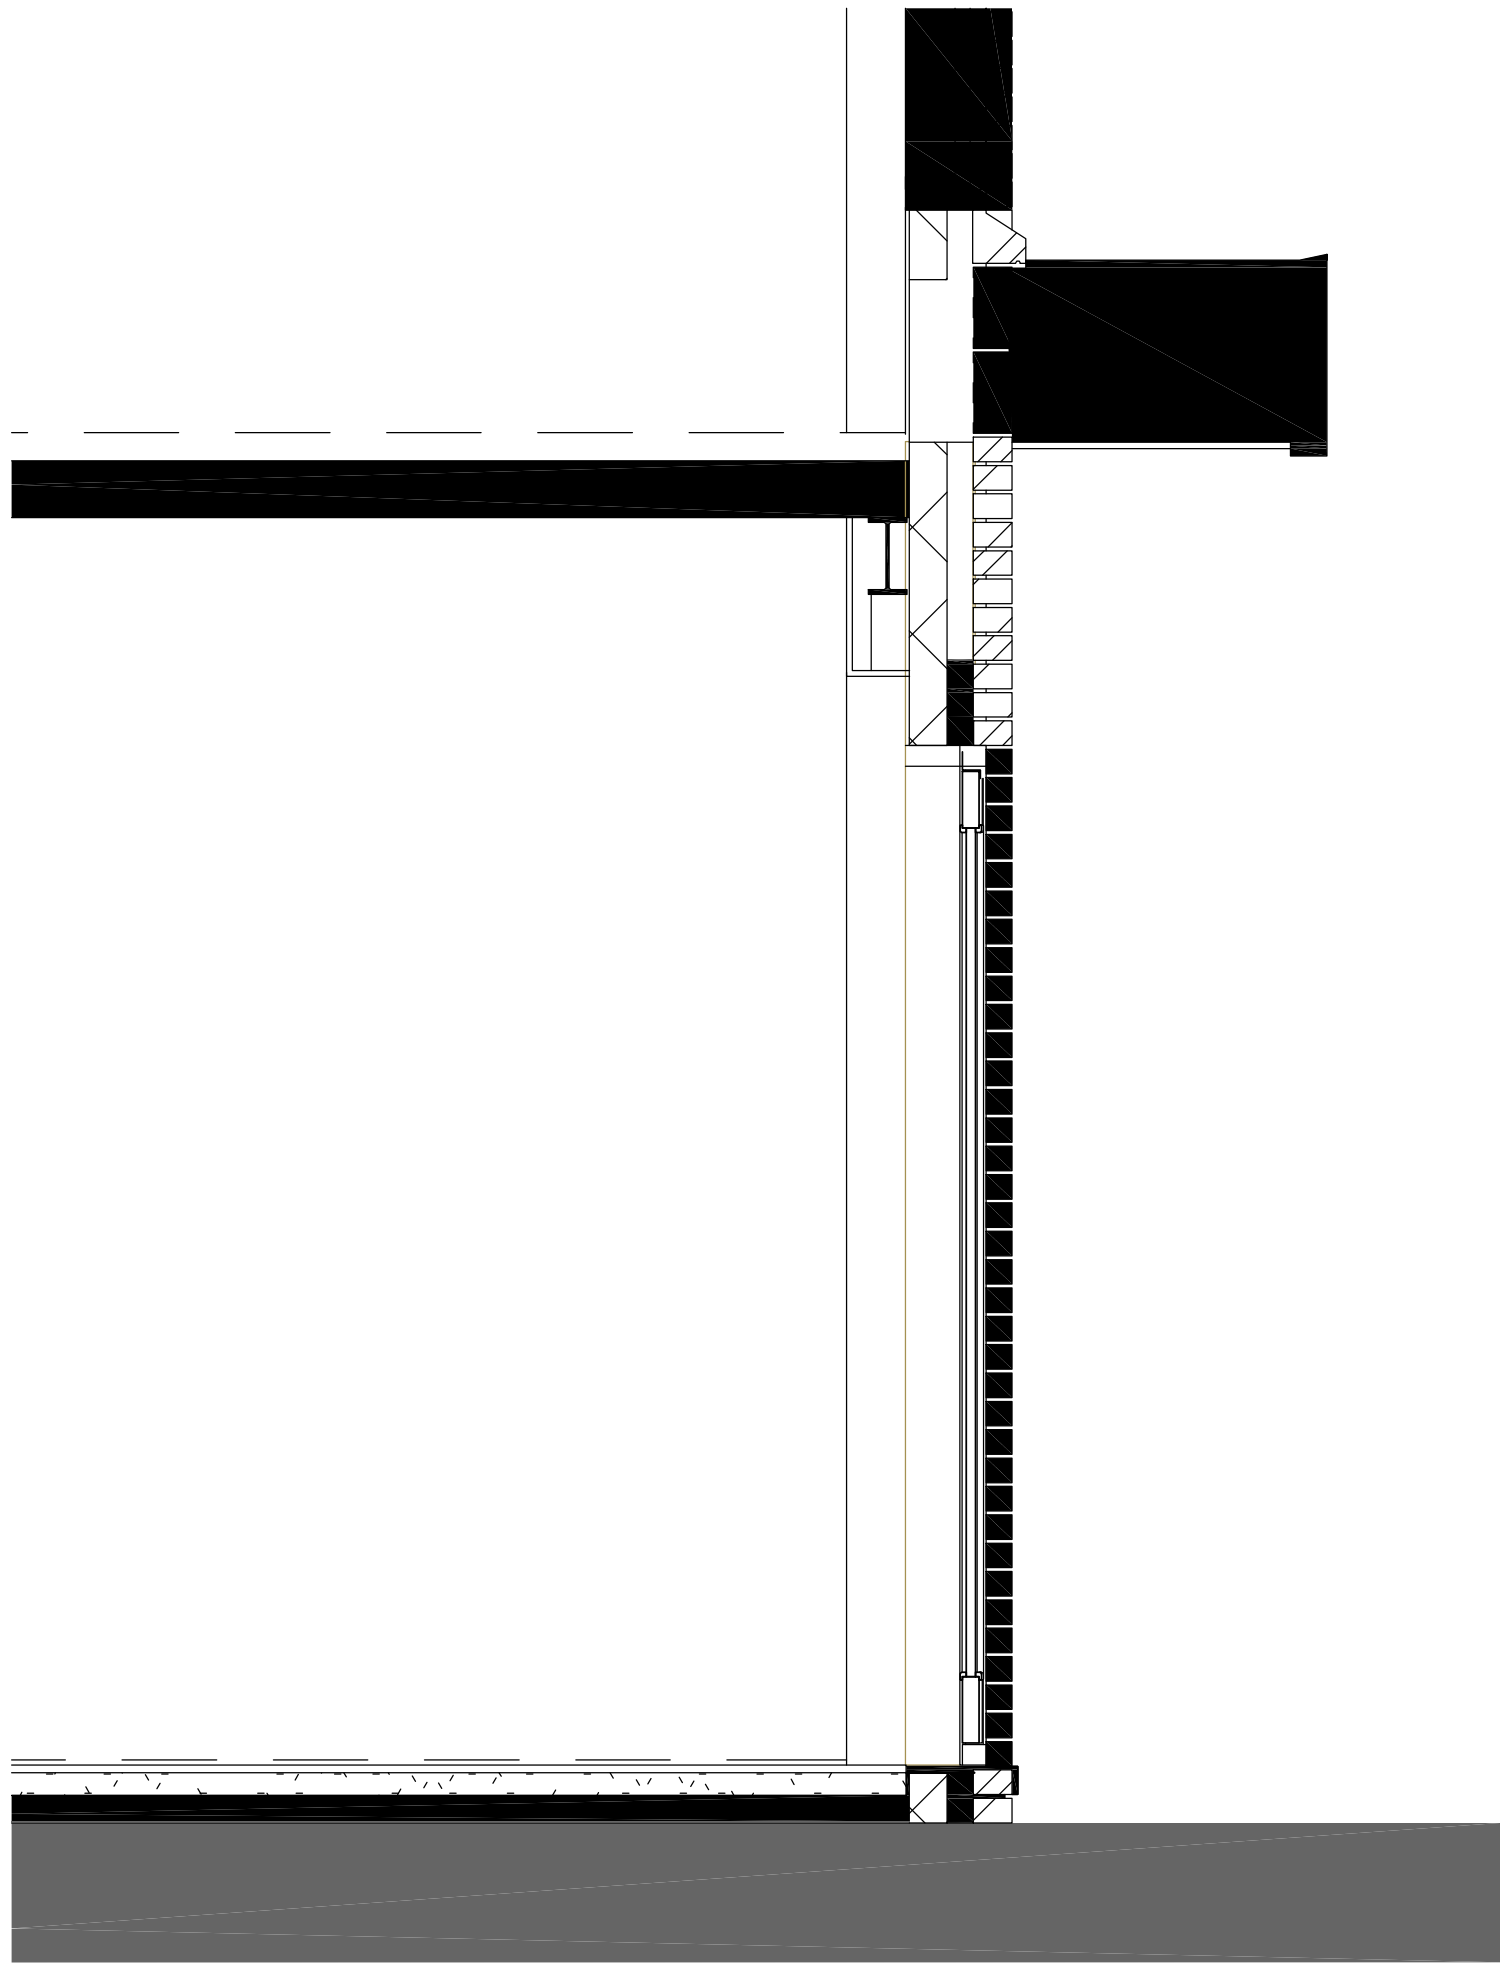

1 Existing Canopy Section
2702 1 : 20

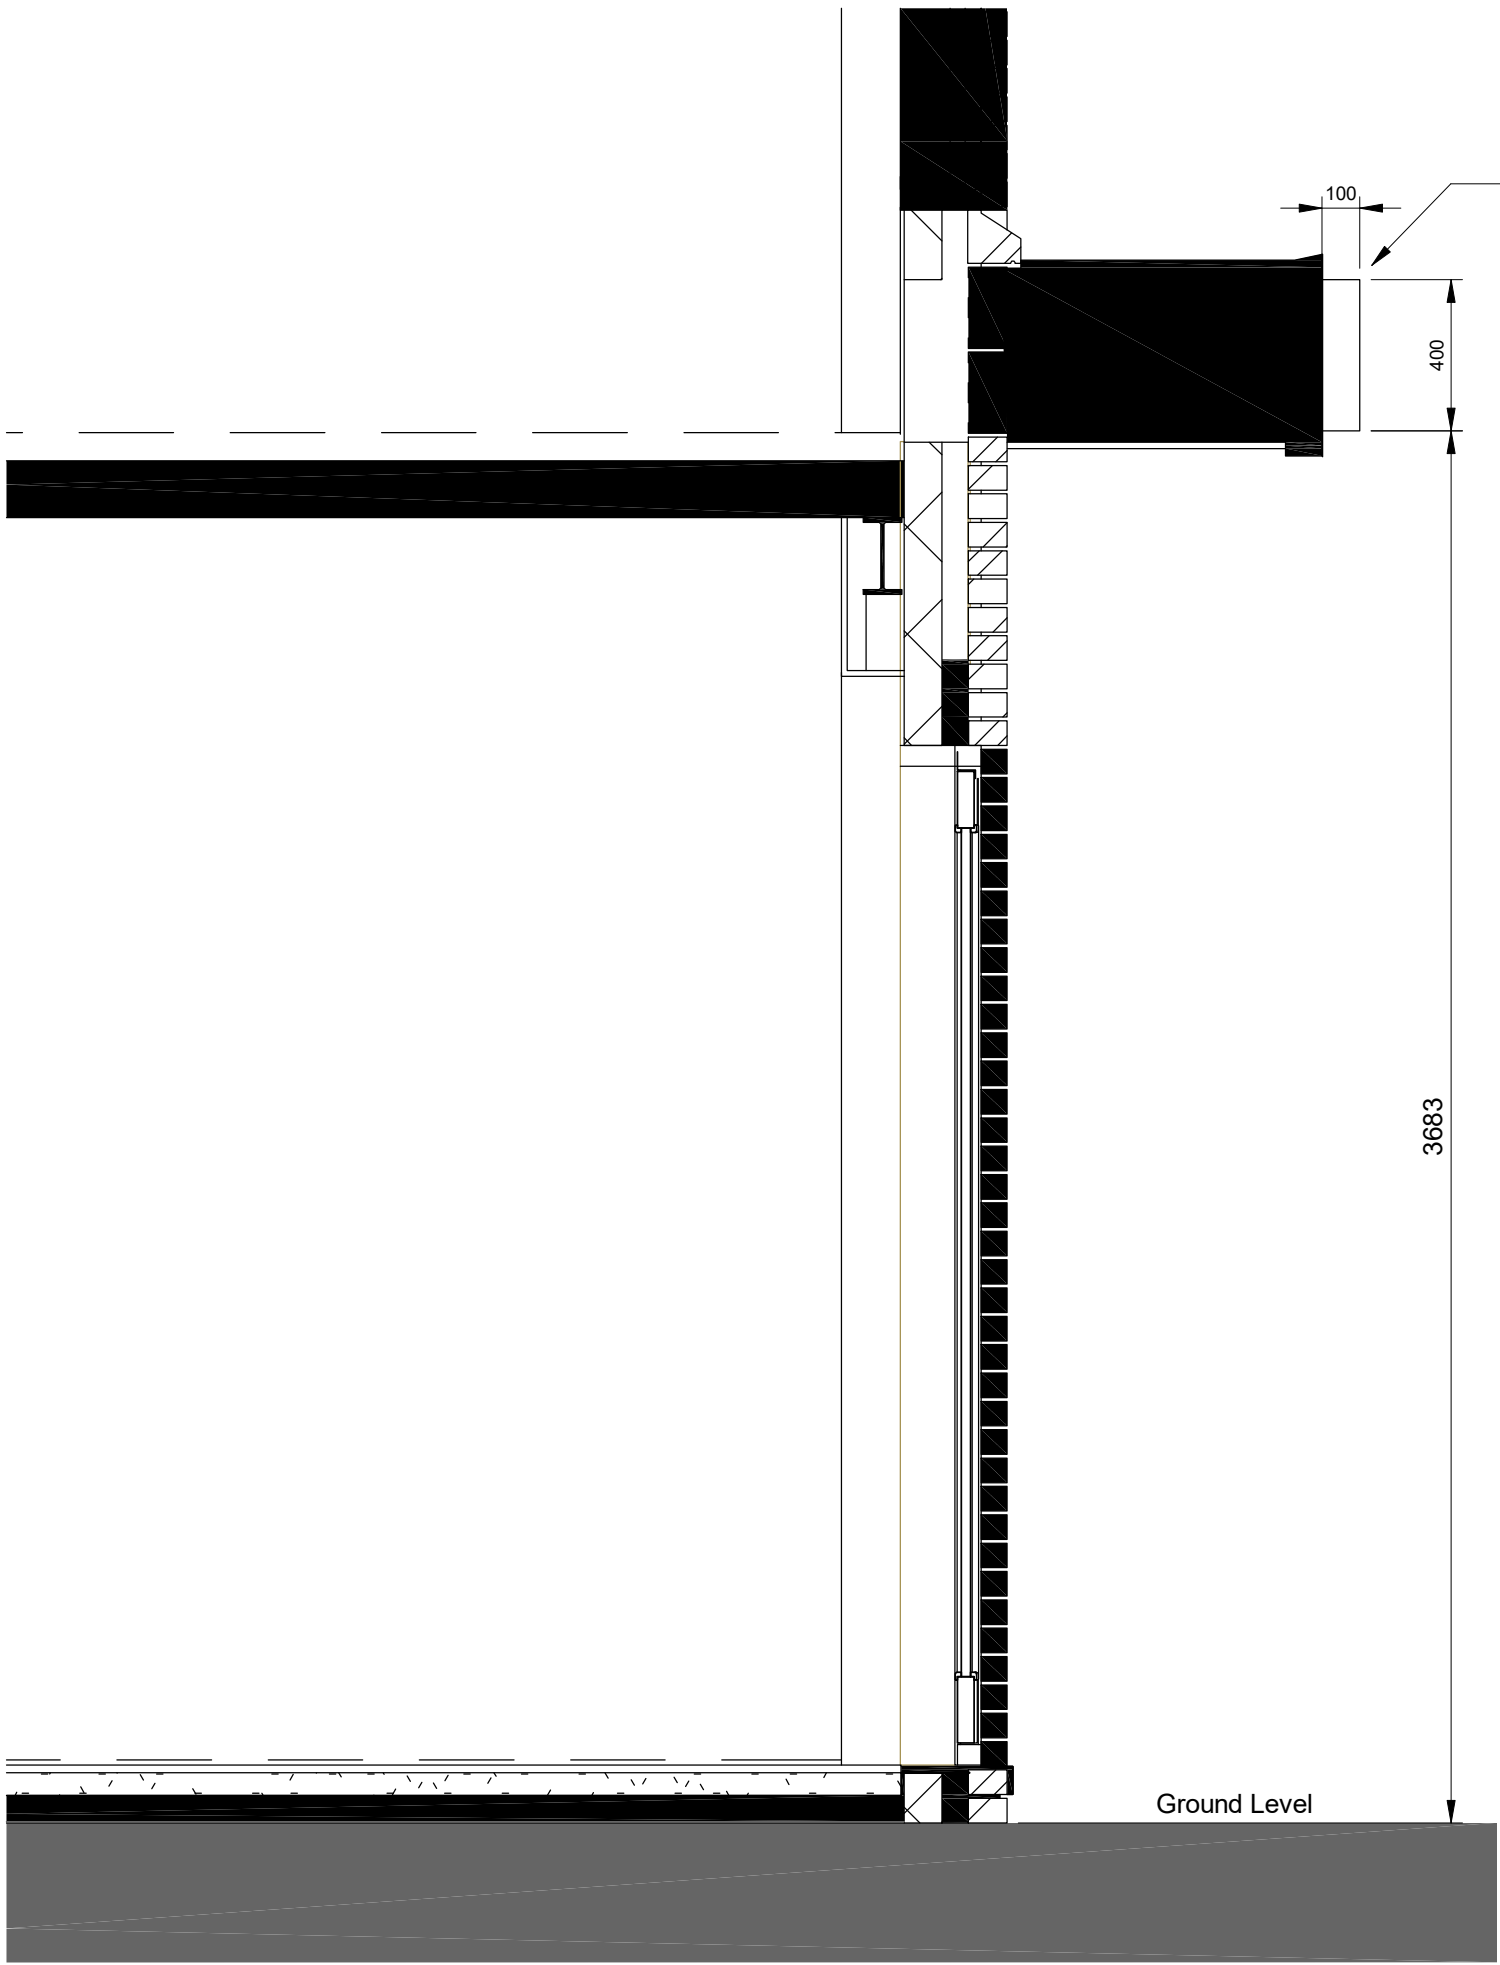

2 Proposed Canopy Section
2702 1 : 20

P01	PLANNING ISSUE	27.05.25	ASM
REV	DESCRIPTION	DATE	DRAWN/CHK'D

24-9151-VIS-XX-ZZ-DR-IN- **2702**

EXISTING & PROPOSED
CANOPY

PURPOSE OF ISSUE	STATUS	SCALE at A1	REVISION
------------------	--------	-------------	----------

PLANNING S2 1 : 20 P01

CLIENT	PROJECT
--------	---------

Fire Brigades Union DESIGN

ADDRESS

171 Gray's Inn Road, London, WC1X 8UE



Address: 21 Leicester Rd, Mountsornel, Loughborough LE12 7AJ
Telephone: 0116 230 4466
Website: www.vision-projects.co.uk

