
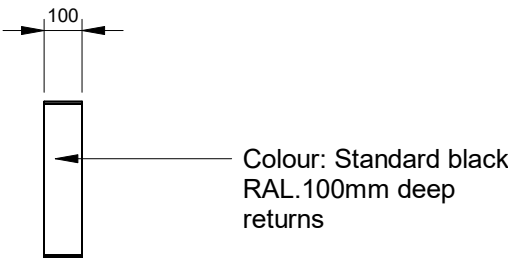


3D illuminated lettering - **FIRE BRIGADES UNION**

Face fixed to canopy. Front face of letters illuminated only. Existing canopy, side and rear of 3D lettering remaining non-illuminated

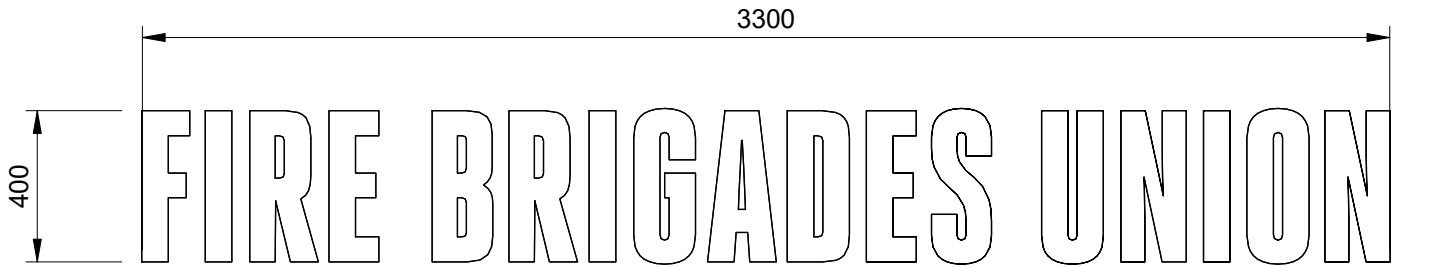

1
2703
Proposed 3D Lettering Signage
1 : 20

2
2703
Side Elevation
1 : 20

Indicative 3D Render

NTS

3D illuminated lettering
signage - **FIRE
BRIGADES UNION**



P01	PLANNING ISSUE	27.05.25	ASM
REV	DESCRIPTION	DATE	DRAWN/CHK'D

24-9151-VIS-XX-ZZ-DR-IN- **2703**
PROPOSED 3D
LETTERING SIGNAGE


PURPOSE OF ISSUE	STATUS	SCALE at A3	REVISION
PLANNING	S2	1 : 20	P01

CLIENT	PROJECT
Fire Brigades Union	DESIGN

ADDRESS
171 Gray's Inn Road, London, WC1X 8UE



Address: 21 Leicester Rd, Mountsorrel, Loughborough LE12 7AJ
Telephone: 0116 230 4466
Website: www.vision-projects.co.uk

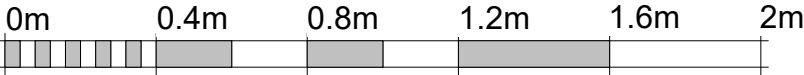

VISUAL SCALE 1:20 @ A3