



NOTES
This drawing is protected by copyright
and must not be copied or otherwise
reproduced without express permission
of Conker Conservation Ltd.
Do not scale from this drawing.
All dimensions must be checked on site
and any discrepancies or omissions
reported to the Contract Administrator.

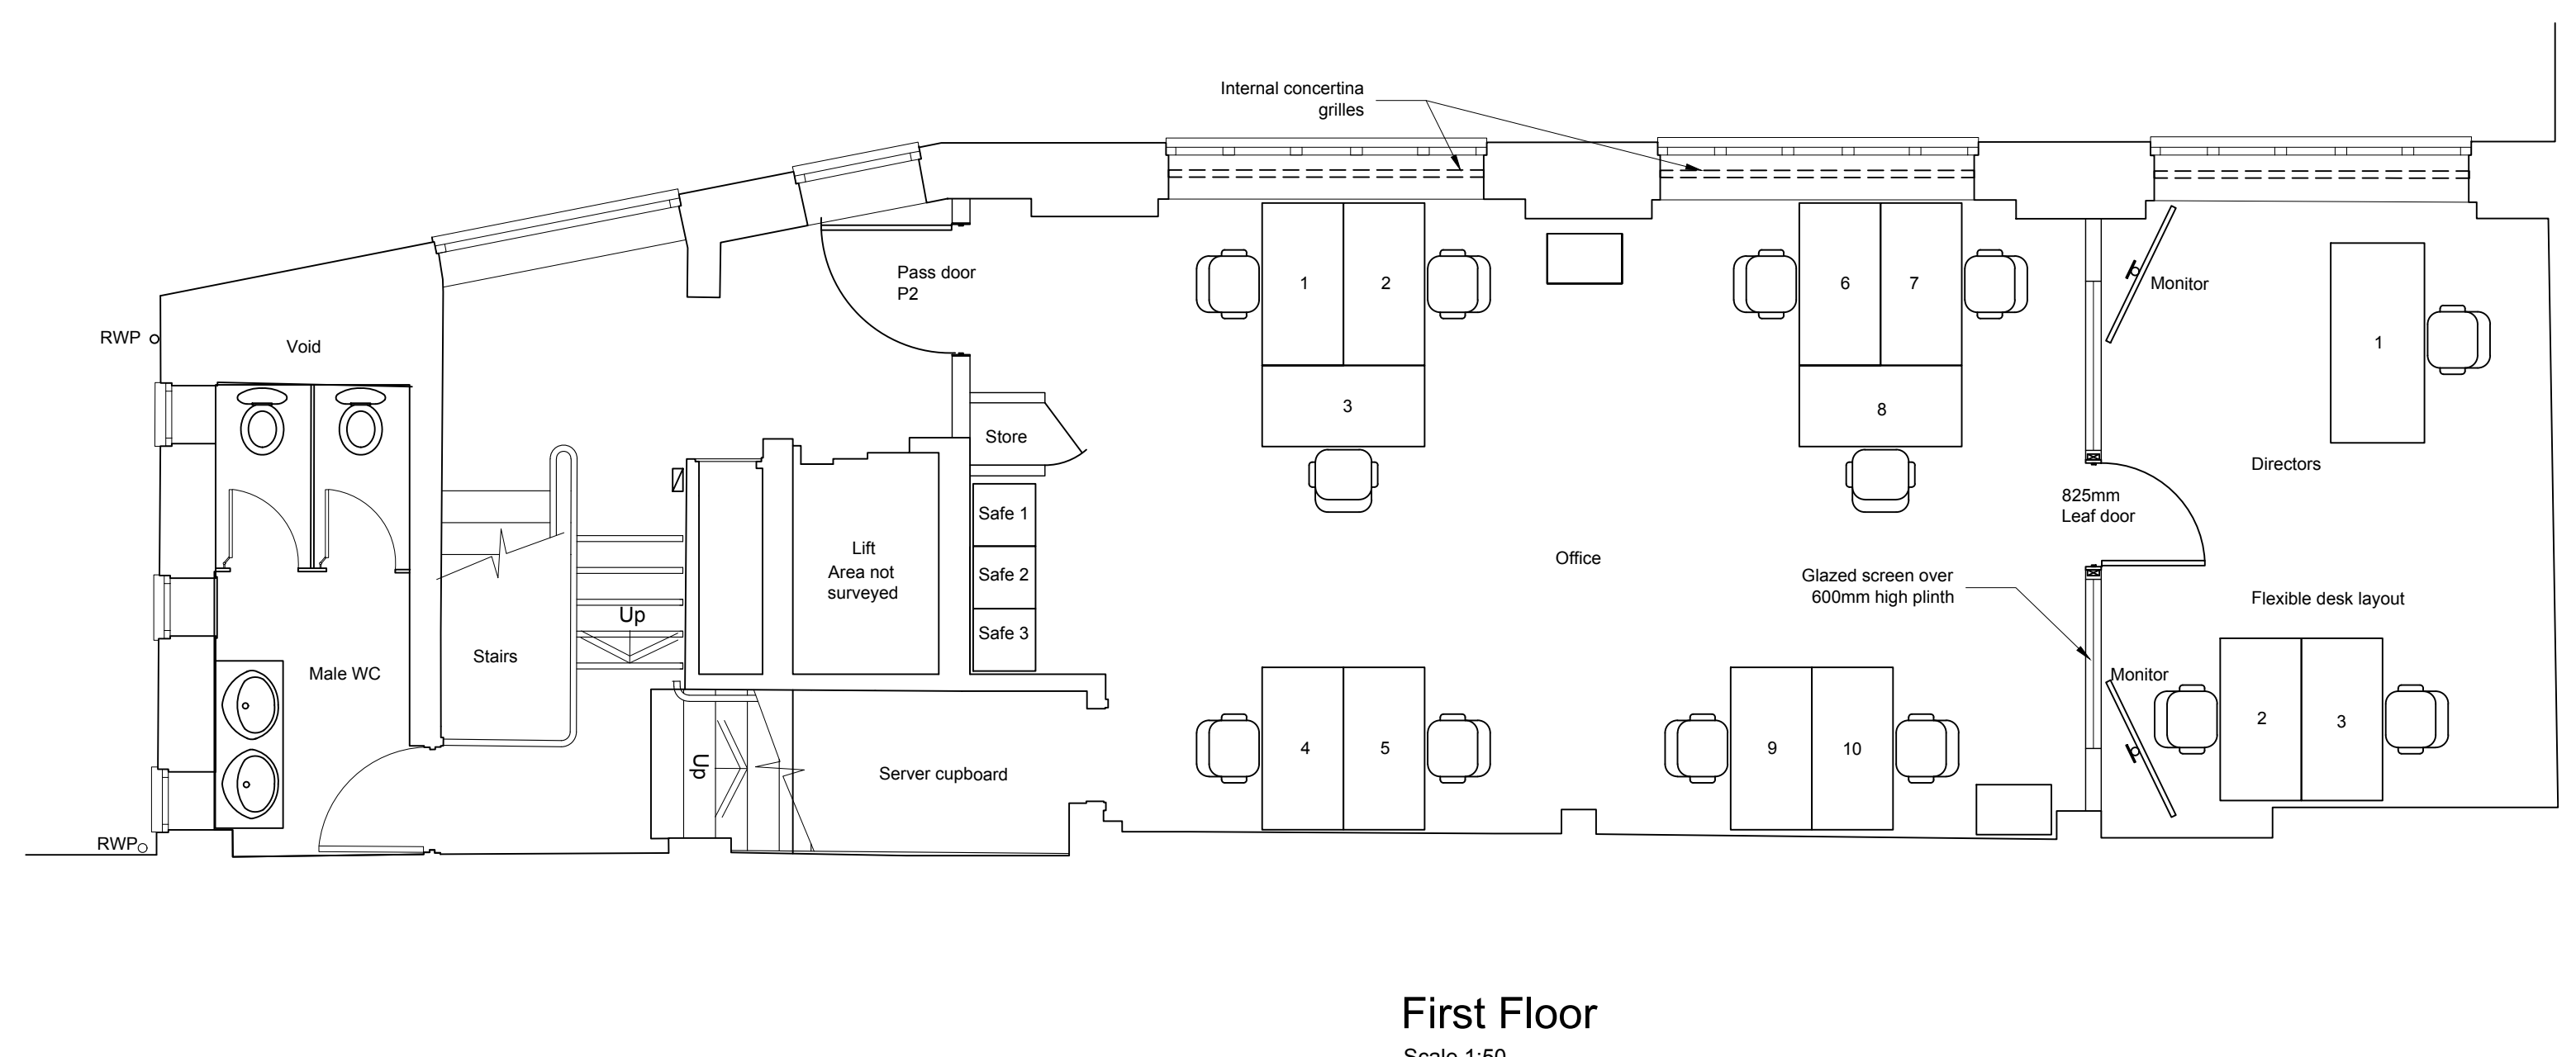

| | | |
|---|------------|---|
| A | 30.05.2025 | Counter location and shape revised, entrance lobby door moved |
| - | 19.05.2025 | First issue |

REVISIONS

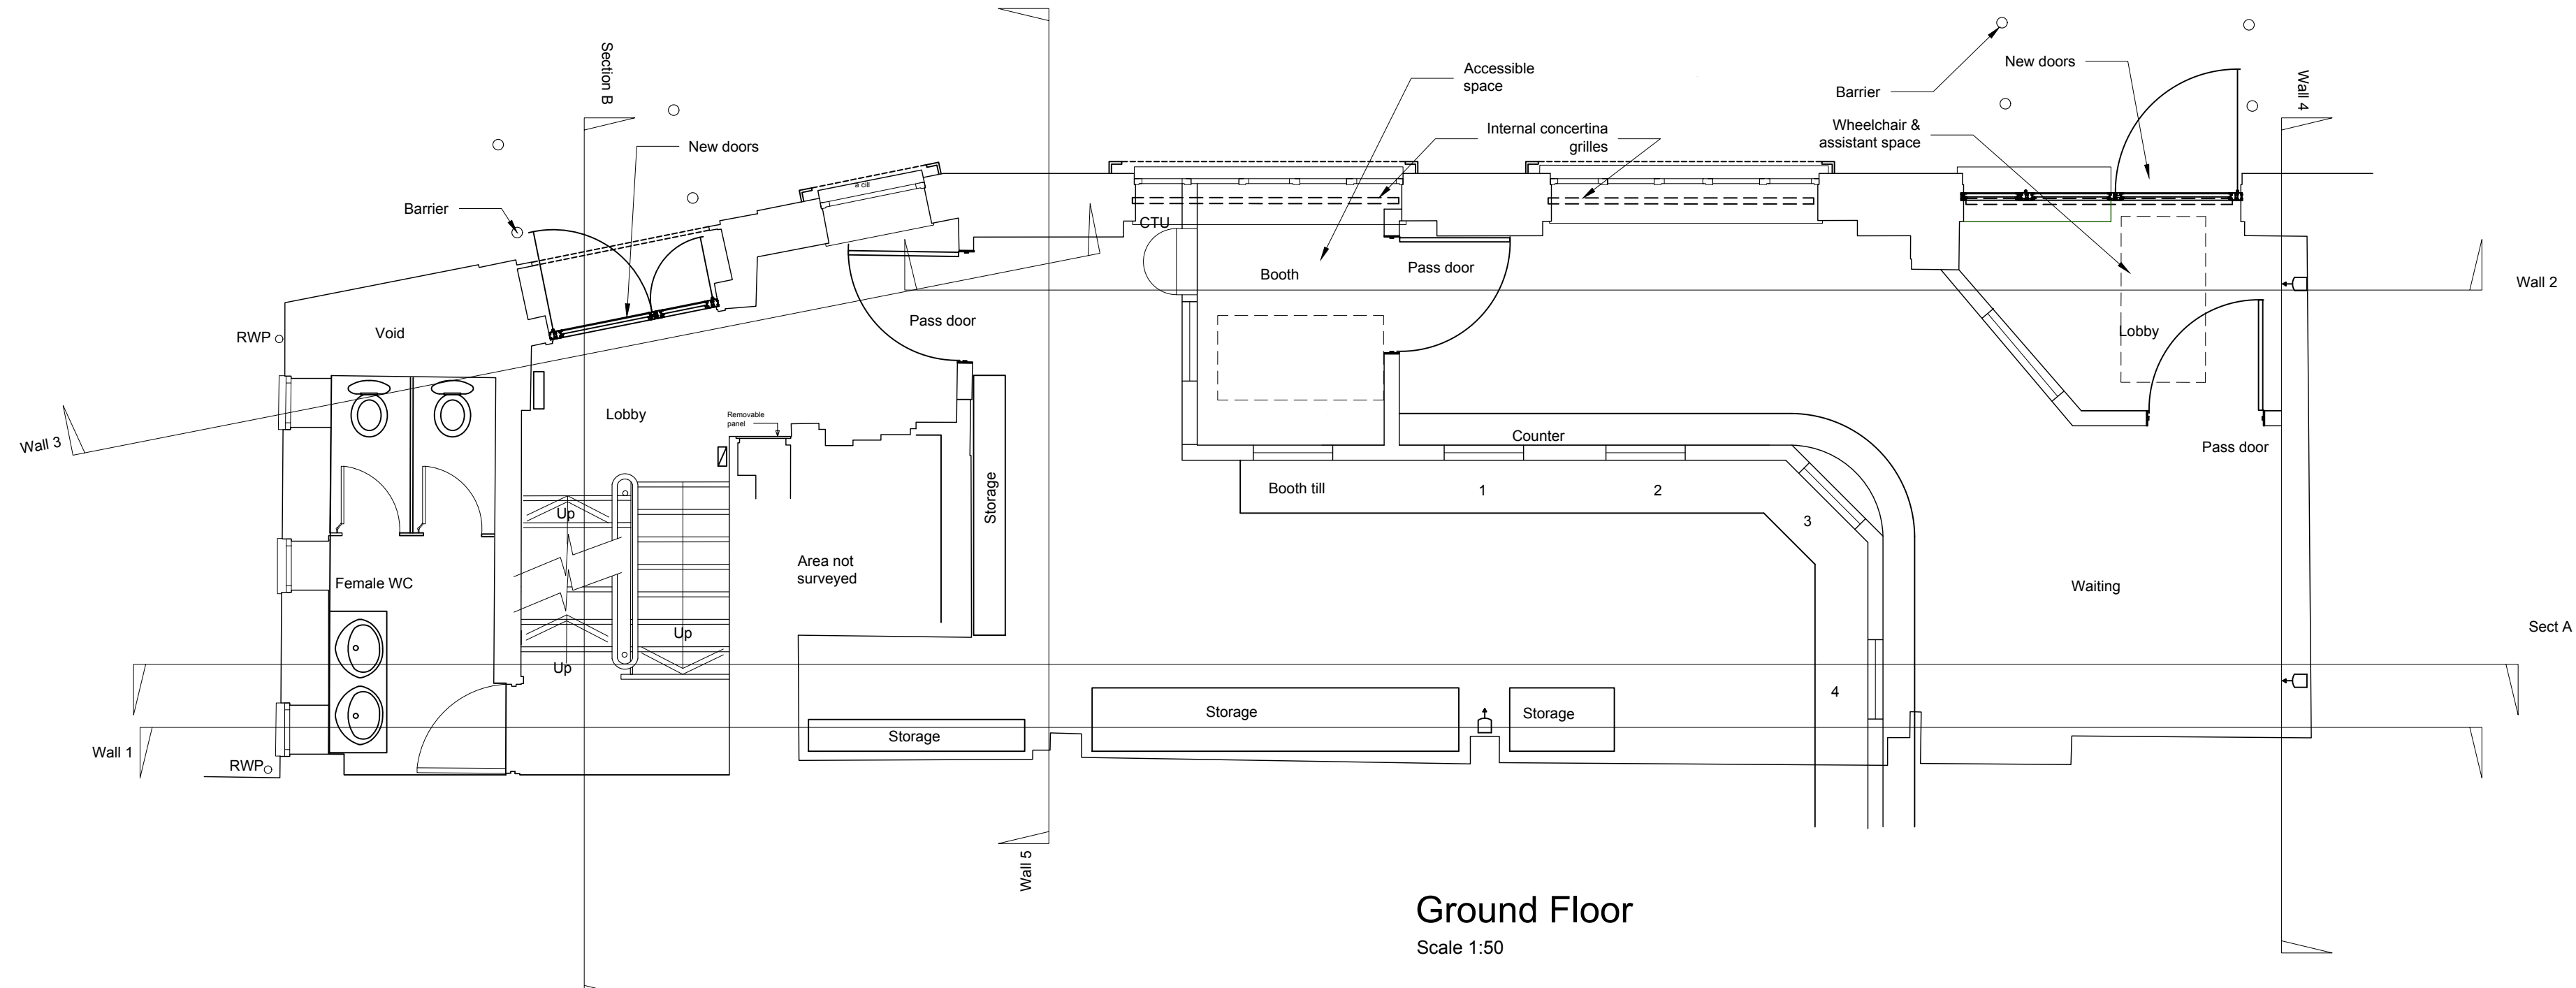

conker conservation
chartered building surveyors
eco architecture
certified passivhaus designers
Walnut, Starr Place
St Dunstons Street
Canterbury CT2 8AD
Tel: 01227 786900
www.conker.cc
info@conker.cc

| | |
|----------------|---------------------------------|
| PROJECT | 19-20 Hatton Place |
| CLIENT | Hatton Garden Metals Ltd |
| DRAWING TITLE | Proposed Plans, 1st & 2nd Floor |
| DATE | May 2025 |
| SCALE | 1:50@ A1 |
| DRAWING NUMBER | 881-PP-1.01 |
| REVISION | A |