



NOTES
This drawing is protected by copyright
and must not be copied or otherwise
reproduced without express permission
of Conker Conservation Ltd.
Do not scale from this drawing.
All dimensions must be checked on site
and any discrepancies or omissions
reported to the Contract Administrator.

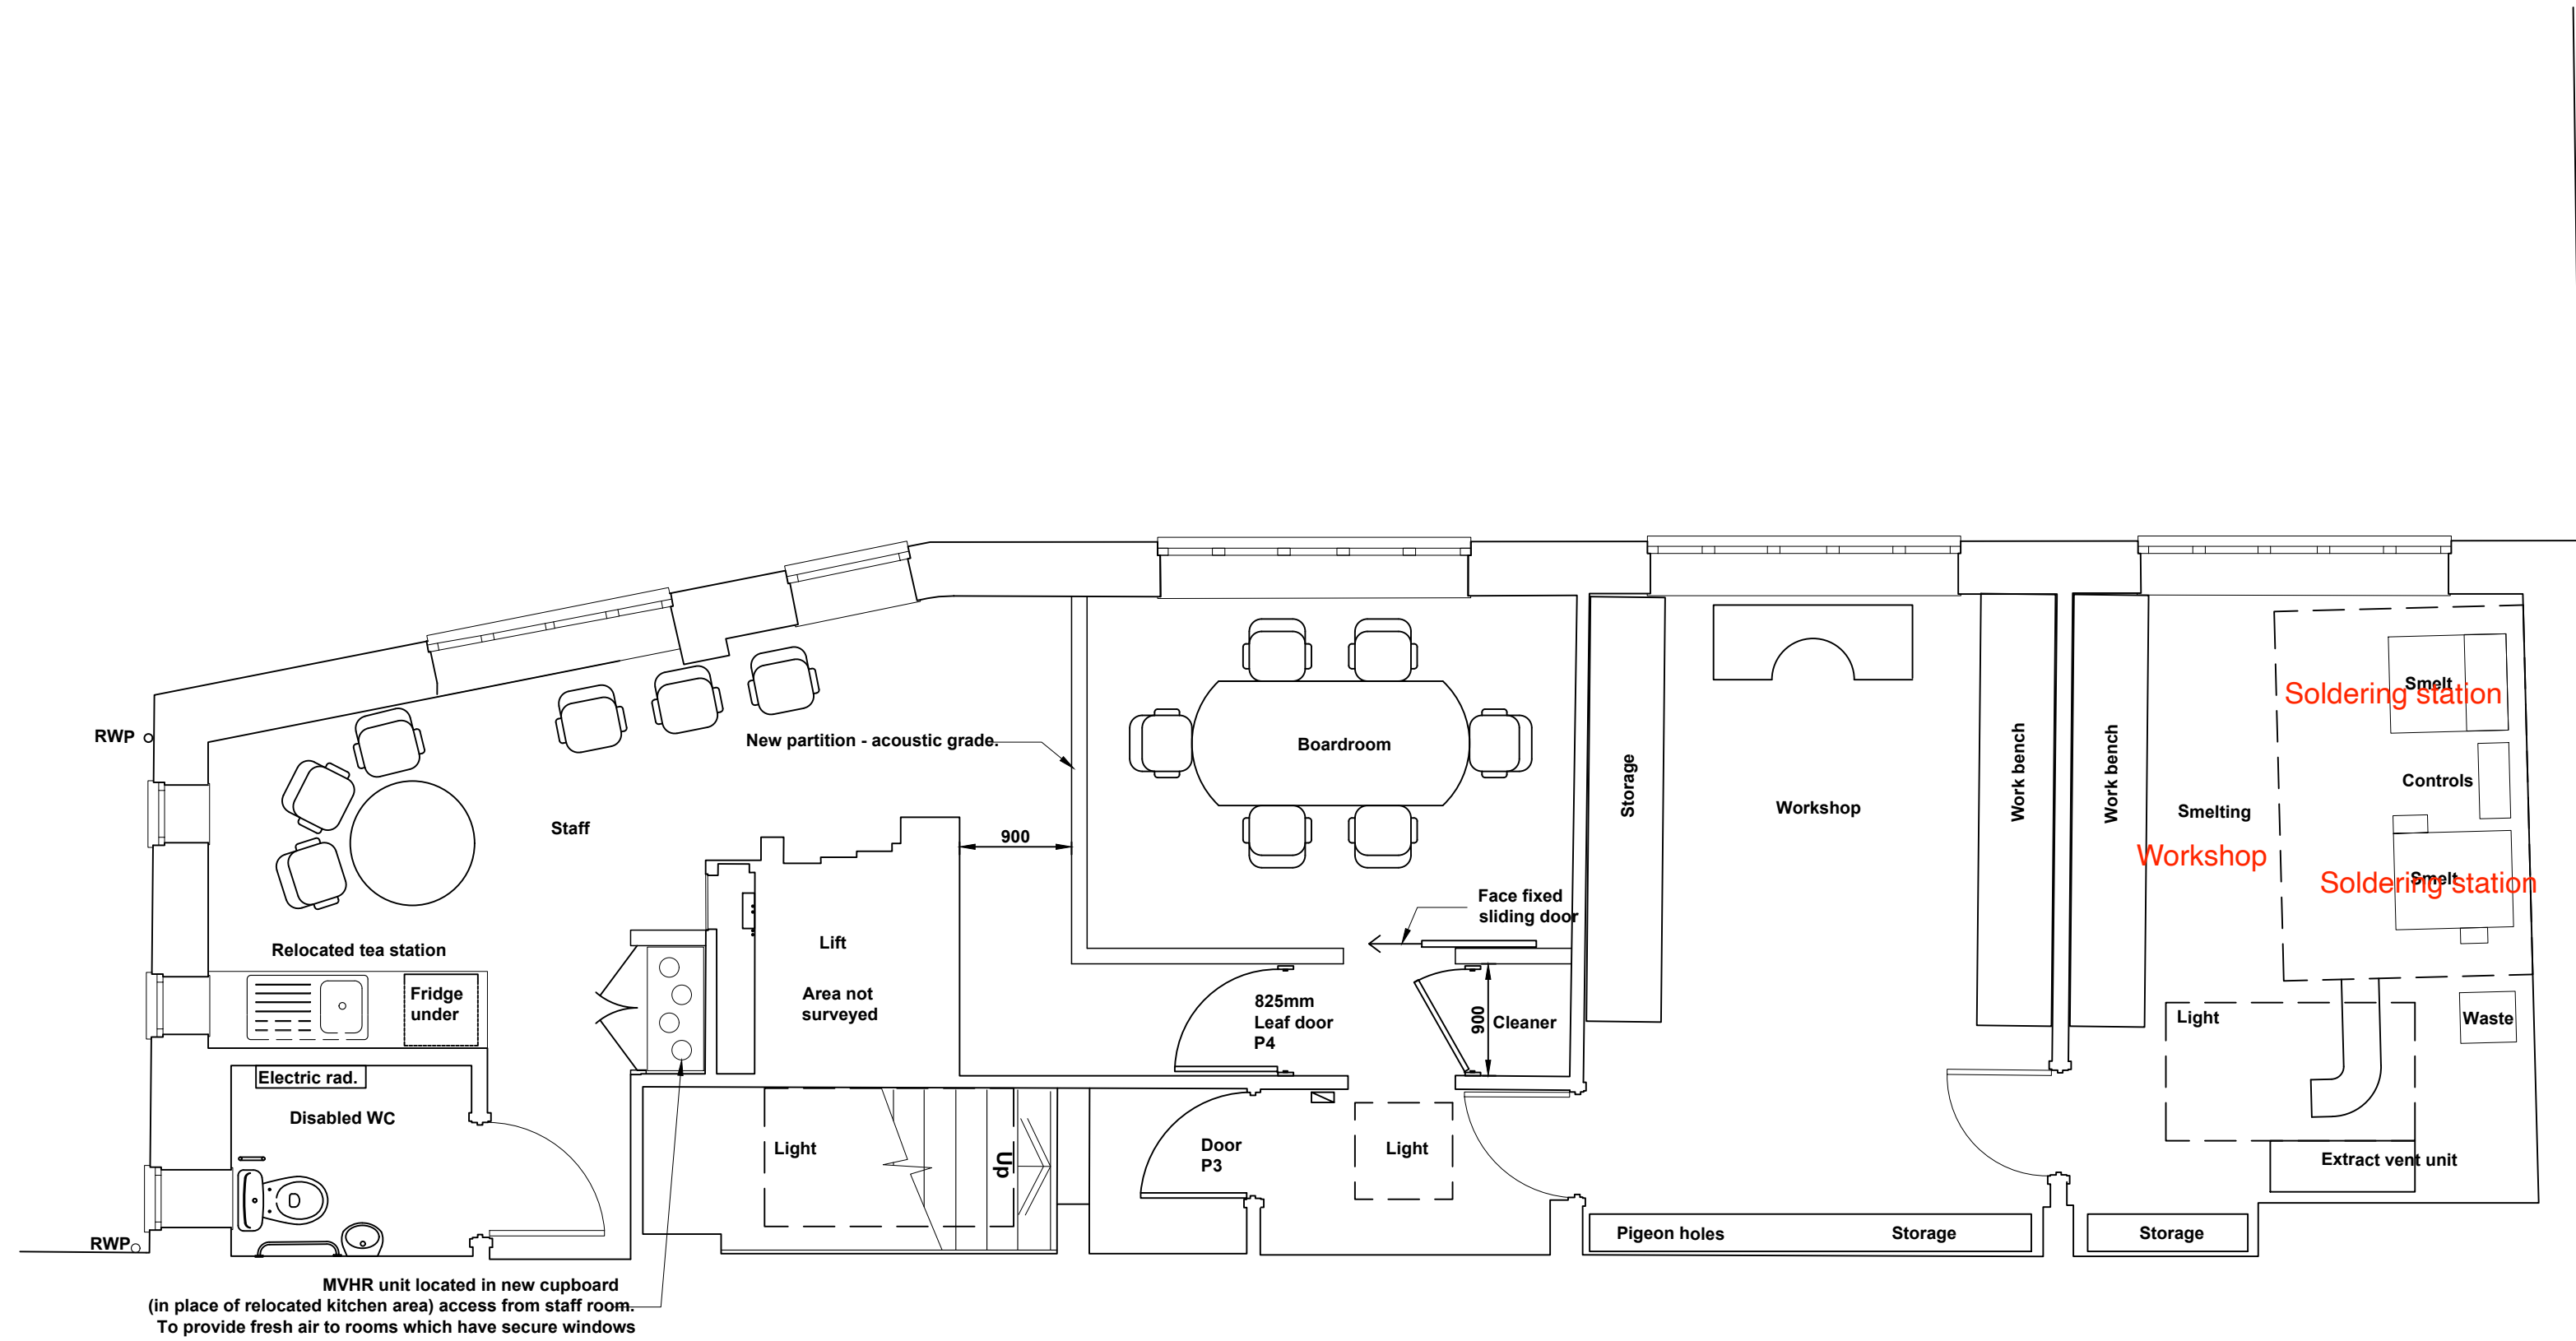

Second Floor
Scale 1:50

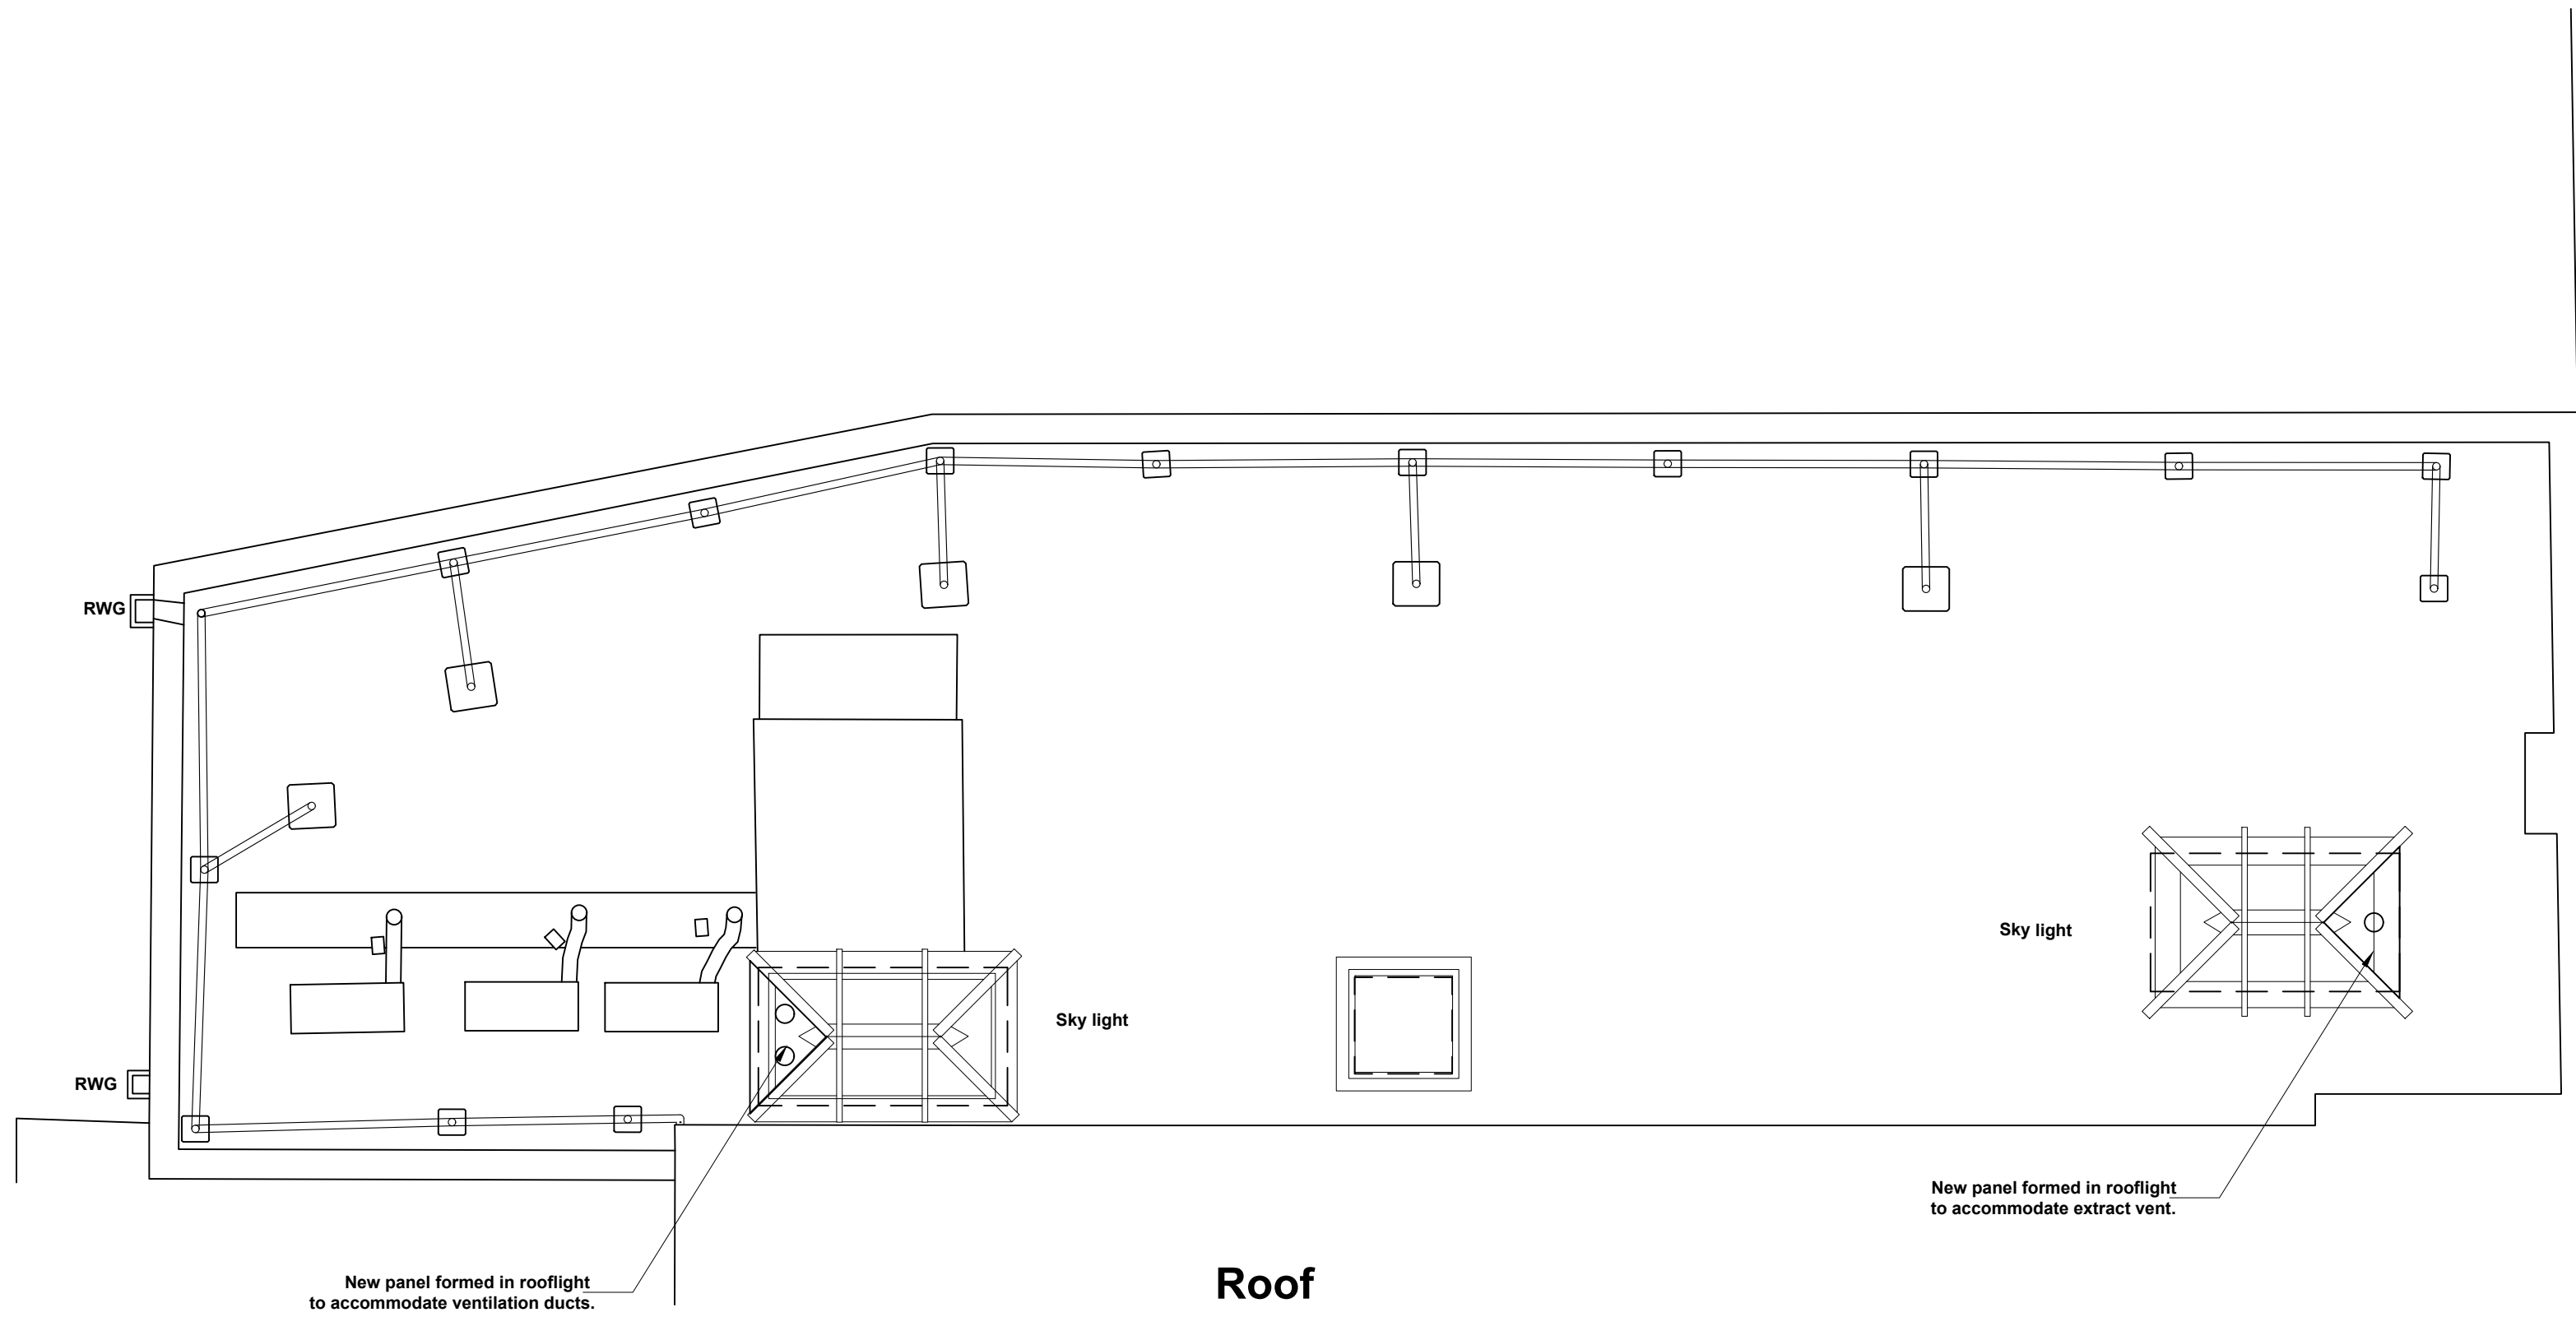

Roof
Scale 1:50

xx.xx.21 First issue
REVISIONS



conker conservation
chartered building surveyors
eco architecture
certified passivhaus designers
Walnut, Starr Place
St Dunstons Street
Canterbury CT2 8AD
Tel: 01227 786900
www.conker.cc
info@conker.cc

PROJECT
CLIENT
DRAWING TITLE
DATE
SCALE
DRAWING NUMBER

19-20 Hatton Place
Hatton Garden Metals Ltd
Proposed Plans
Second Floor & Roof
May 2025
1:50 @ A1
881-PP-1.02

REVISION
-