


01 North Lightwell Section AA
1:50 @ A1

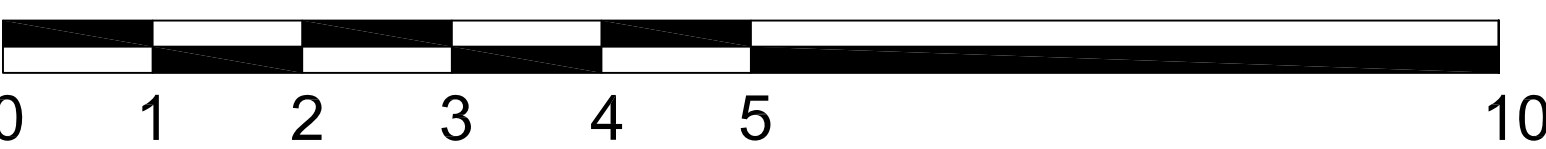

SCALE BAR 1:50

DO NOT SCALE FROM THIS DRAWING.		Site / Location Plan		Project Title Greater London House (GLH2) Lightwell Terraces		Drawing Title North Lightwell Section AA		<div>FORME UK</div> <div>NUTMEG HOUSE 60 GAINSFORD STREET BUTLERS WHARFLONDON SE1 2NY T +44 (0)20 7378 1340 WWW.FORME.UK.COM COMPANY NUMBER 9879724</div>				
THE CONTRACTOR SHALL CHECK AND VERIFY ALL DIMENSIONS ON SITE AND REPORT ANY DISCREPANCIES TO FORME UK DESIGN AND ARCHITECTURE LTD BEFORE PROCEEDING WITH THE WORKS.												
FORME UK DESIGN AND ARCHITECTURE LTD WILL NOT BE RESPONSIBLE FOR ANY DEVIATION FROM THE INFORMATION SHOWN ON THIS DRAWING THAT IS IMPLEMENTED WITHOUT THEIR PRIOR WRITTEN APPROVAL		<div>PAPER SIZE A1</div>		Date 30.01.2025	Originator RCJ	Scale 1:50 @ A1	Revision -	Status P				
THIS DRAWING IS COPYRIGHT PROTECTED AND MUST NOT BE REPRODUCED WITHOUT THE PRIOR WRITTEN AGREEMENT OF FORME UK DESIGN AND ARCHITECTURE LTD.												
Rev.		Revision Description		Date		Status Planning		Drawing Number HR5007-FME-XX-XX-DR-A-20410				