


01 North Lightwell Section BB
1:50 @ A1

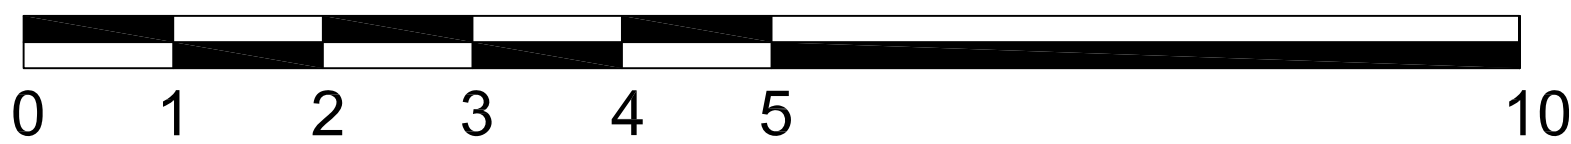

SCALE BAR 1:50

DO NOT SCALE FROM THIS DRAWING.


THE CONTRACTOR SHALL CHECK AND VERIFY ALL DIMENSIONS ON SITE AND REPORT ANY DISCREPANCIES TO FORME UK DESIGN AND ARCHITECTURE LTD BEFORE PROCEEDING WITH THE WORKS.

FORME UK DESIGN AND ARCHITECTURE LTD WILL NOT BE RESPONSIBLE FOR ANY DEVIATION FROM THE INFORMATION SHOWN ON THIS DRAWING THAT IS IMPLEMENTED WITHOUT THEIR PRIOR WRITTEN APPROVAL.

THIS DRAWING IS COPYRIGHT PROTECTED AND MUST NOT BE REPRODUCED WITHOUT THE PRIOR WRITTEN AGREEMENT OF FORME UK DESIGN AND ARCHITECTURE LTD.

PAPER SIZE
A1

Site / Location Plan

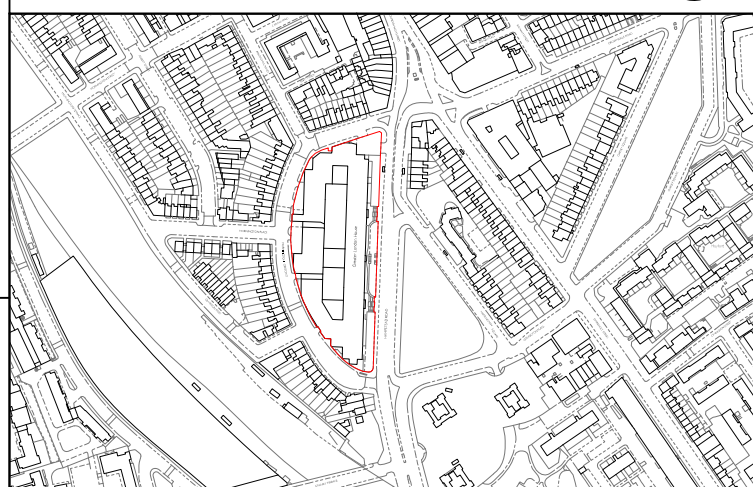

Rev.	Revision Description	Date

Project Title	Greater London House (GLH2) Lightwell Terraces
---------------	---

Date	Originator
30.01.2025	RCJ

Checked	Approved
-	-

Drawing Title

North Lightwell Section BB

Scale	Revision	Status
1:50 @ A1	-	P

Status
Planning

Drawing Number
HR5007-FME-XX-XX-DR-A-20411

FORME
UK

NUTMEG HOUSE 60 GAINSFORD STREET
BUTLERS WHARF LONDON SE1 2NY
T +44 (0)20 7378 1340 WWW.FORME.UK.COM
COMPANY NUMBER 9879724