


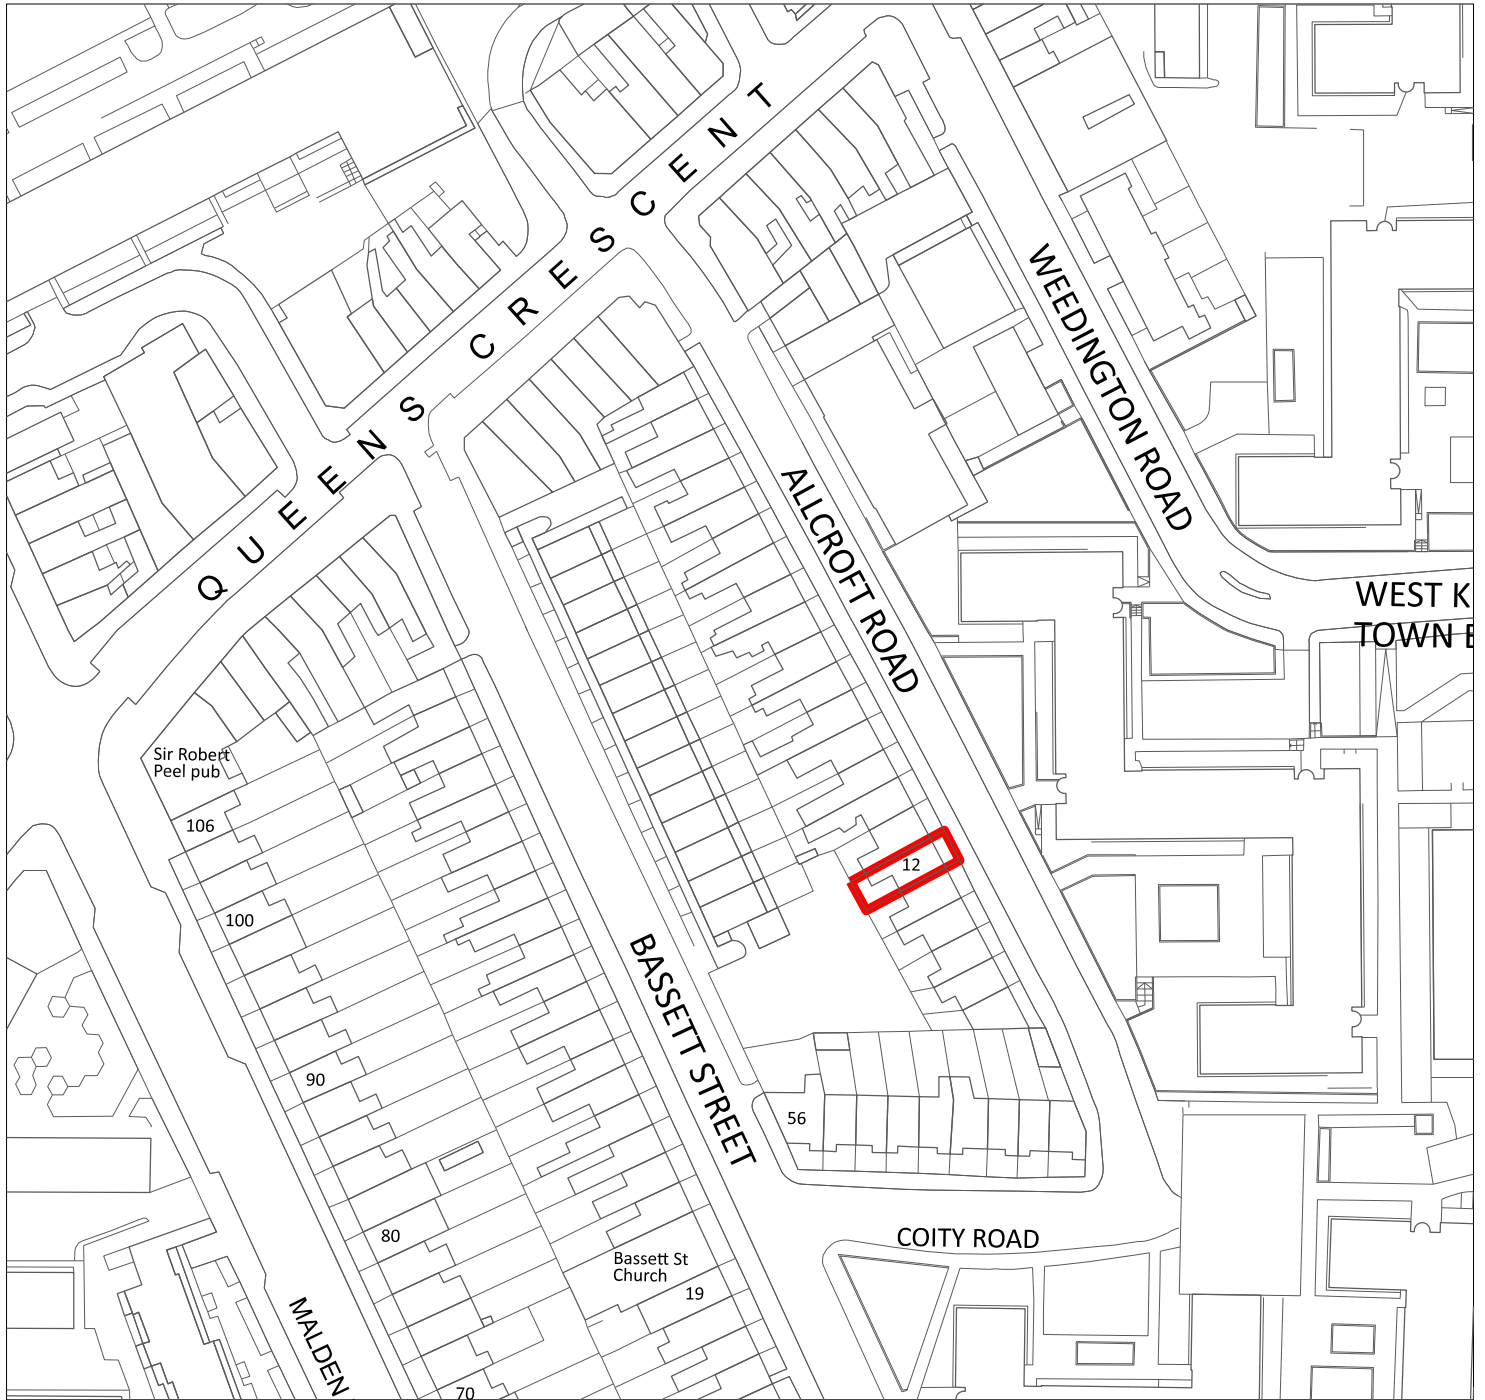

12 ALLCROFT ROAD, NW5

DRAWING : LOCATION PLAN

SCALE: 1:1250 @ A4 DATE: 02.06.25

Isabel Molina DipArch Hons.

Drg no. 392_1250