






<b>Notes</b> <ul style="list-style-type: none"><li>Any discrepancy between drawings and specification to be referred to the Surveyors.</li><li>Scaled Dimensions should not be used.</li><li>All drawings are to be read in conjunction with the Engineer's details &amp; any anomalies are to be reported to the Contract Administrator.</li></ul>		
<b>Client</b> The Bedford Estates		
<b>Address</b> 21 Bedford Square London		
<b>Project</b> Lease Plan		
<b>Drawing</b> Lower Ground Floor		
<b>Drawn By</b> SEM		<b>Drawn Date</b> 19.9.24
<b>Scale</b> 1:100 (A3)		
<b>Rev</b>	<b>Amendments</b>	<b>Date</b>
<b>Drawing No.</b> 01		<b>Revision</b>

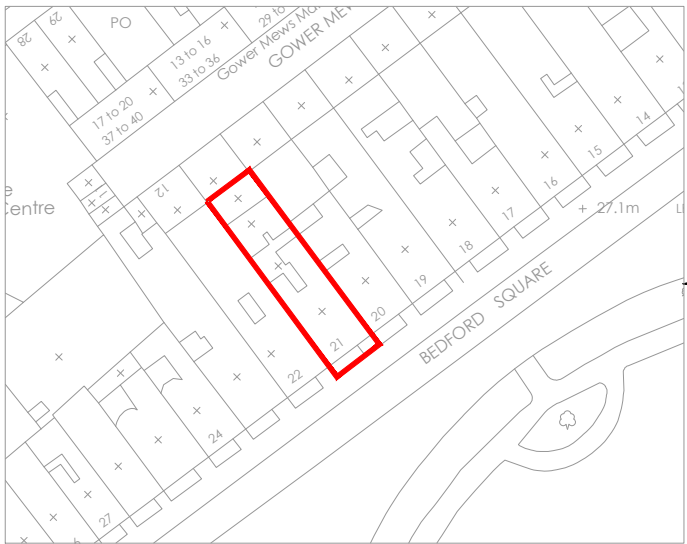




1:100  
(A3)

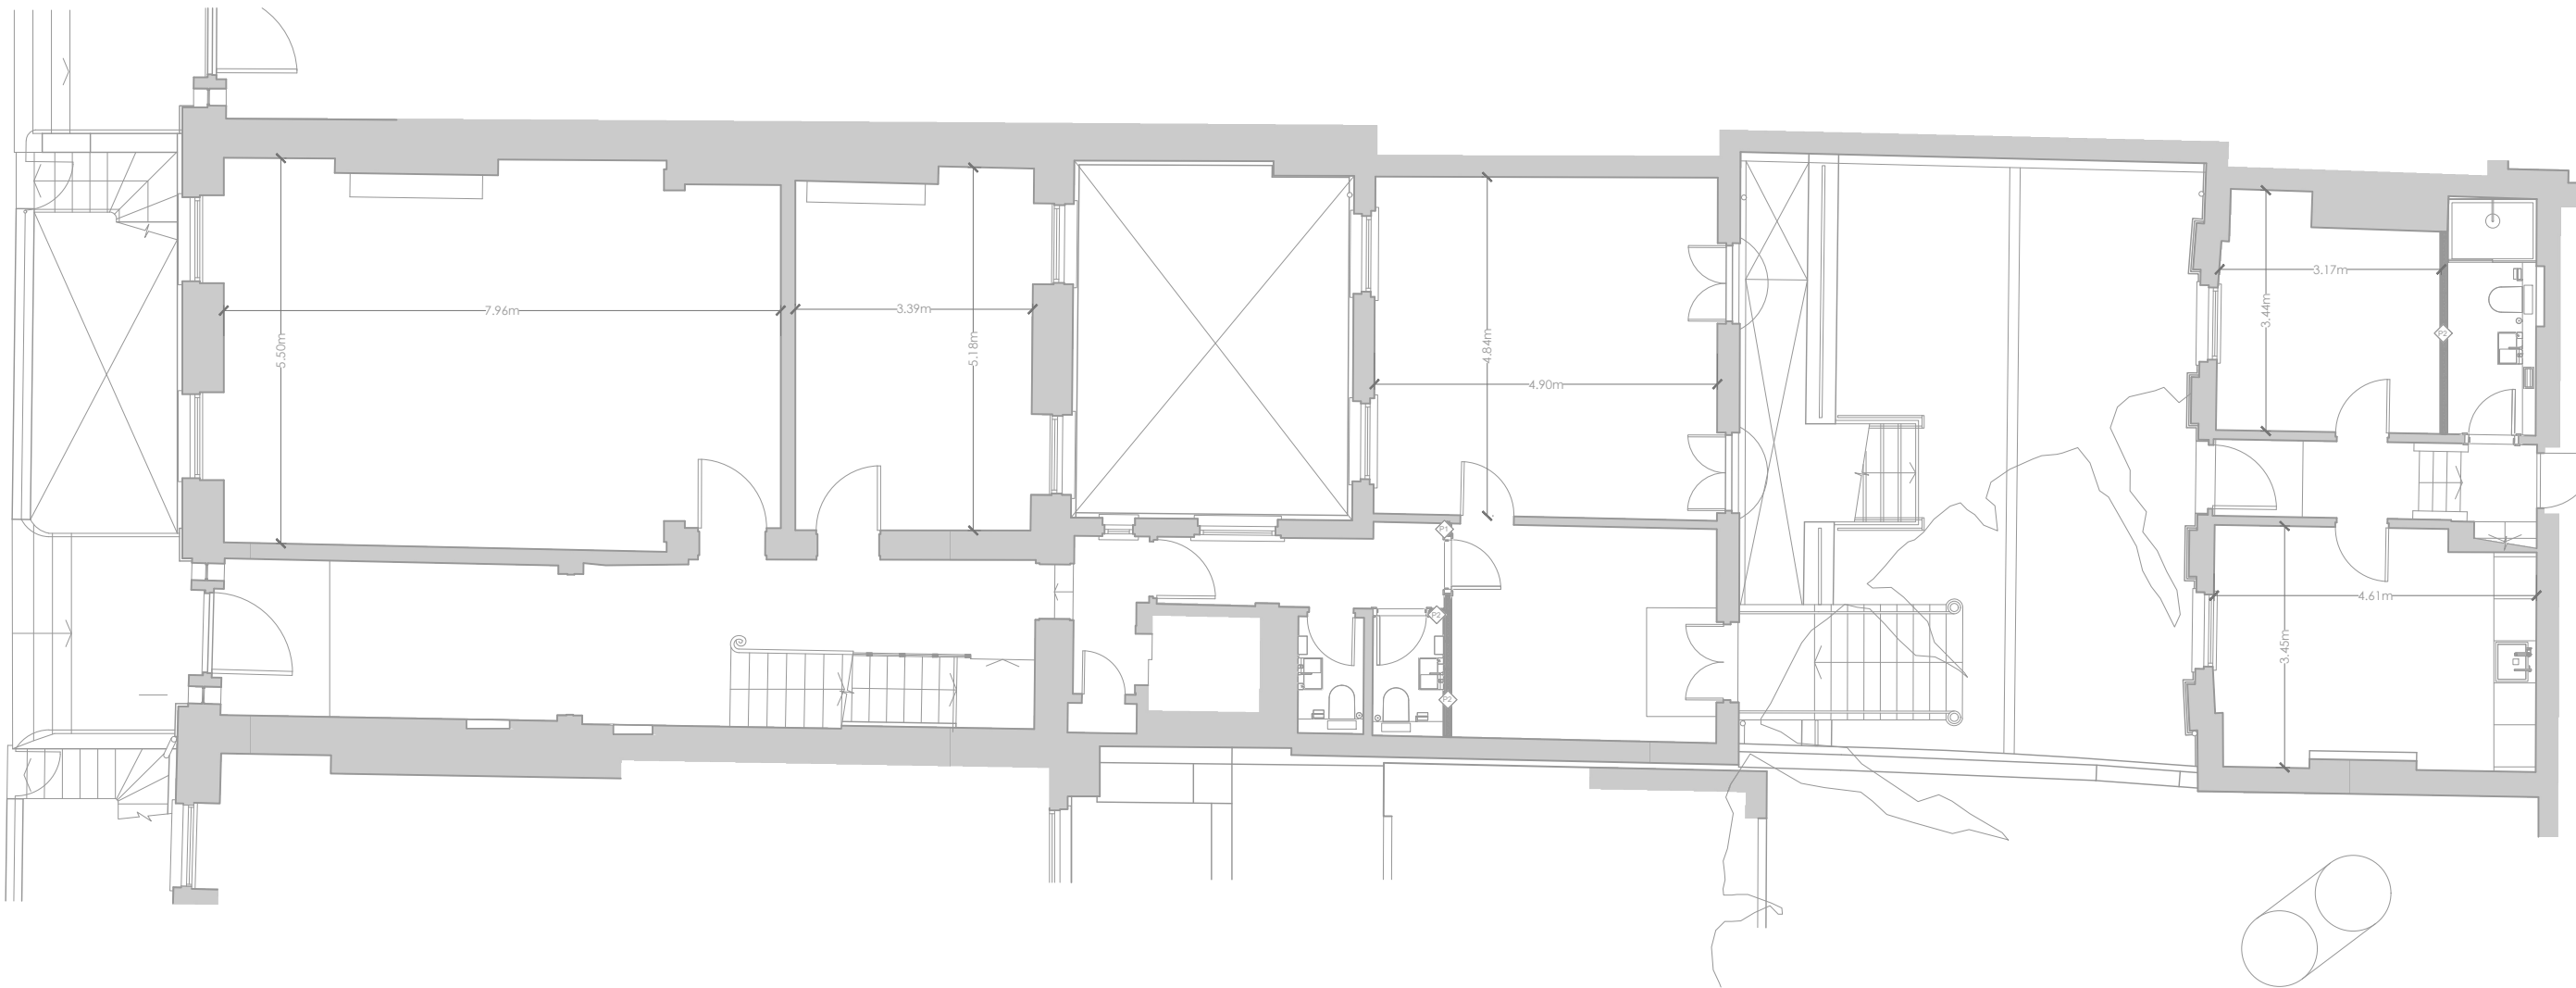


<b>Notes</b> <ul style="list-style-type: none"><li>Any discrepancy between drawings and specification to be referred to the Surveyors.</li><li>Scaled Dimensions should not be used.</li><li>All drawings are to be read in conjunction with the Engineer's details &amp; any anomalies are to be reported to the Contract Administrator.</li></ul>		
<b>Client</b> The Bedford Estates		
<b>Address</b> 21 Bedford Square London		
<b>Project</b> Lease Plan		
<b>Drawing</b> Ground Floor		
<b>Drawn By</b> SEM		<b>Drawn Date</b> 19.9.24
<b>Scale</b> 1:100 (A3)		
<b>Rev</b>	<b>Amendments</b>	<b>Date</b>
<b>Drawing No.</b> 02		<b>Revision</b>

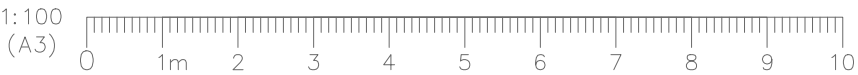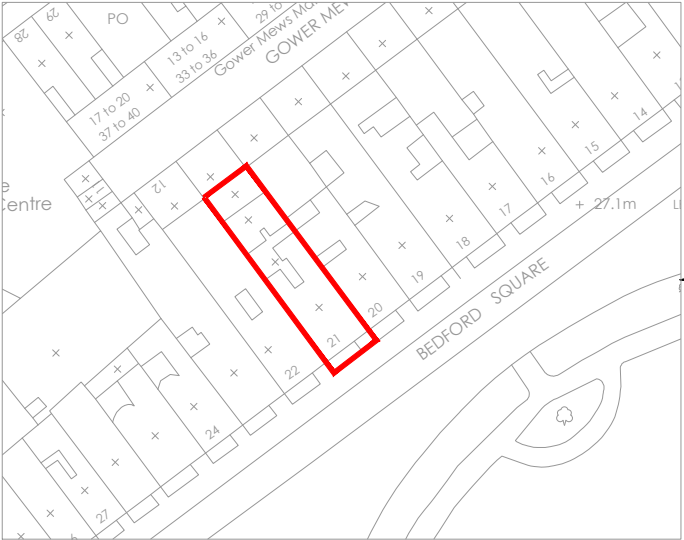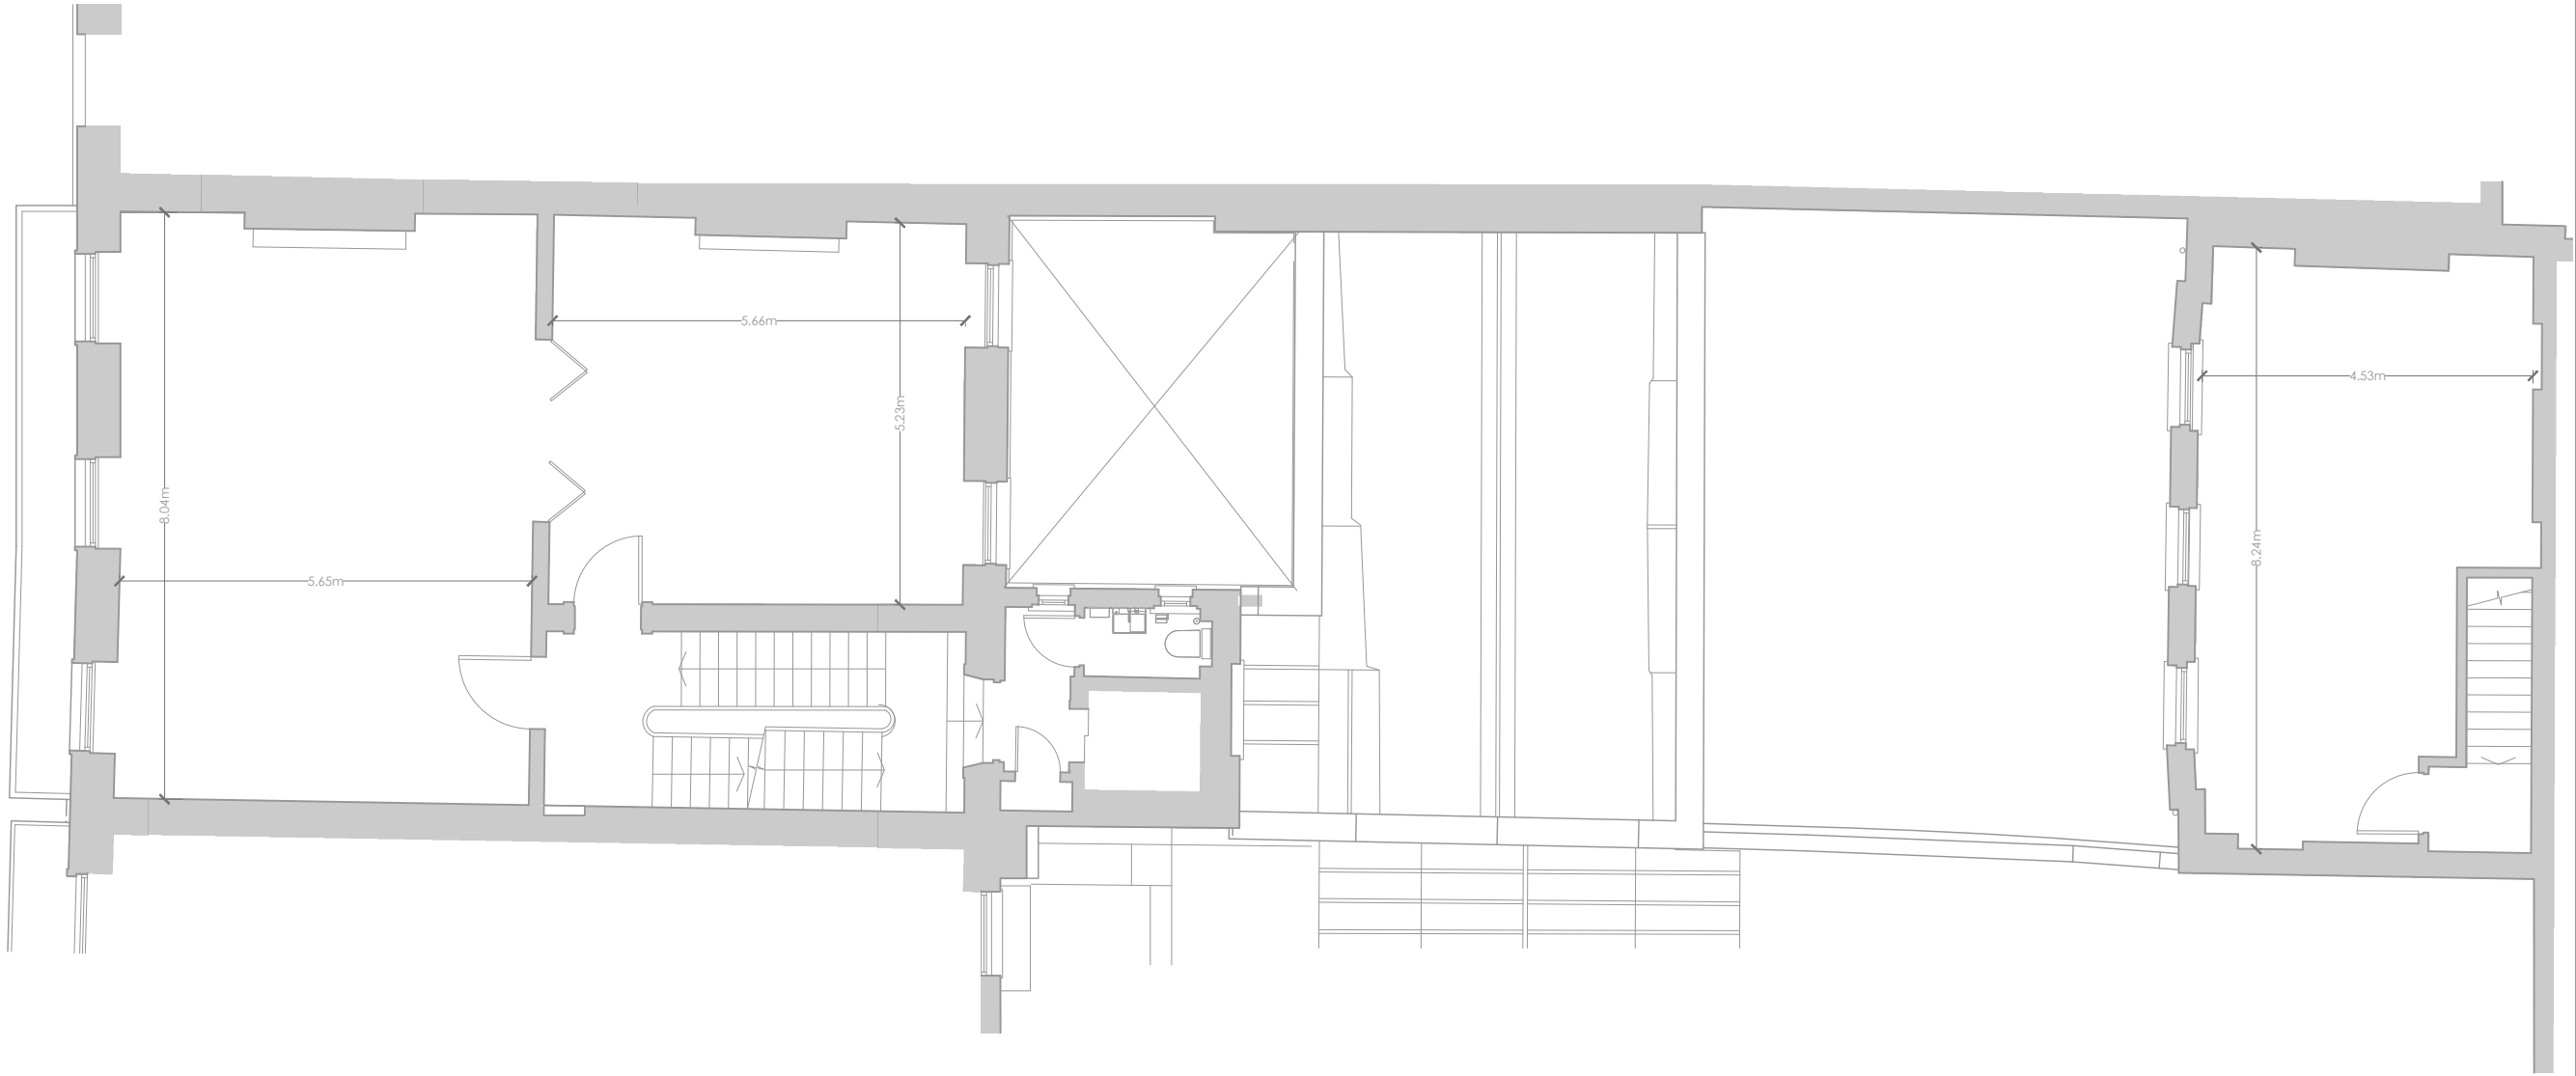



<b>Notes</b> <ul style="list-style-type: none"><li>Any discrepancy between drawings and specification to be referred to the Surveyors.</li><li>Scaled Dimensions should not be used.</li><li>All drawings are to be read in conjunction with the Engineer's details &amp; any anomalies are to be reported to the Contract Administrator.</li></ul>		
<b>Client</b> The Bedford Estates		
<b>Address</b> 21 Bedford Square London		
<b>Project</b> Lease Plan		
<b>Drawing</b> First Floor		
<b>Drawn By</b> SEM		<b>Drawn Date</b> 19.9.24
<b>Scale</b> 1:100 (A3)		
<b>Rev</b>	<b>Amendments</b>	<b>Date</b>
<b>Drawing No.</b> 03		<b>Revision</b>

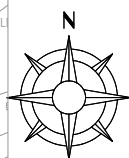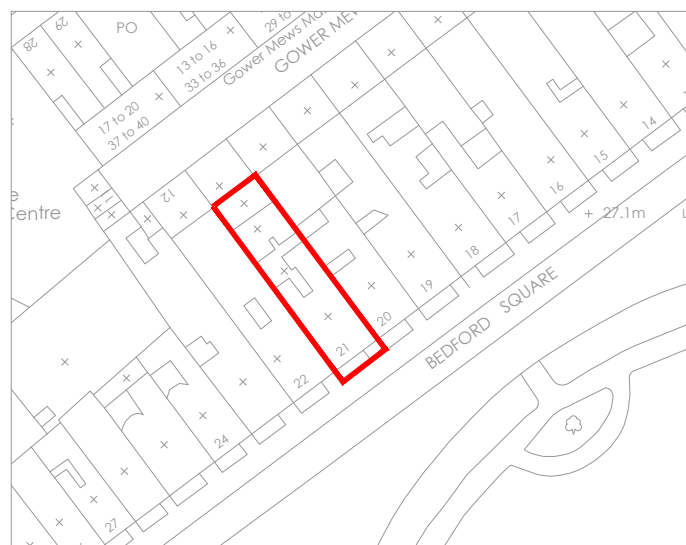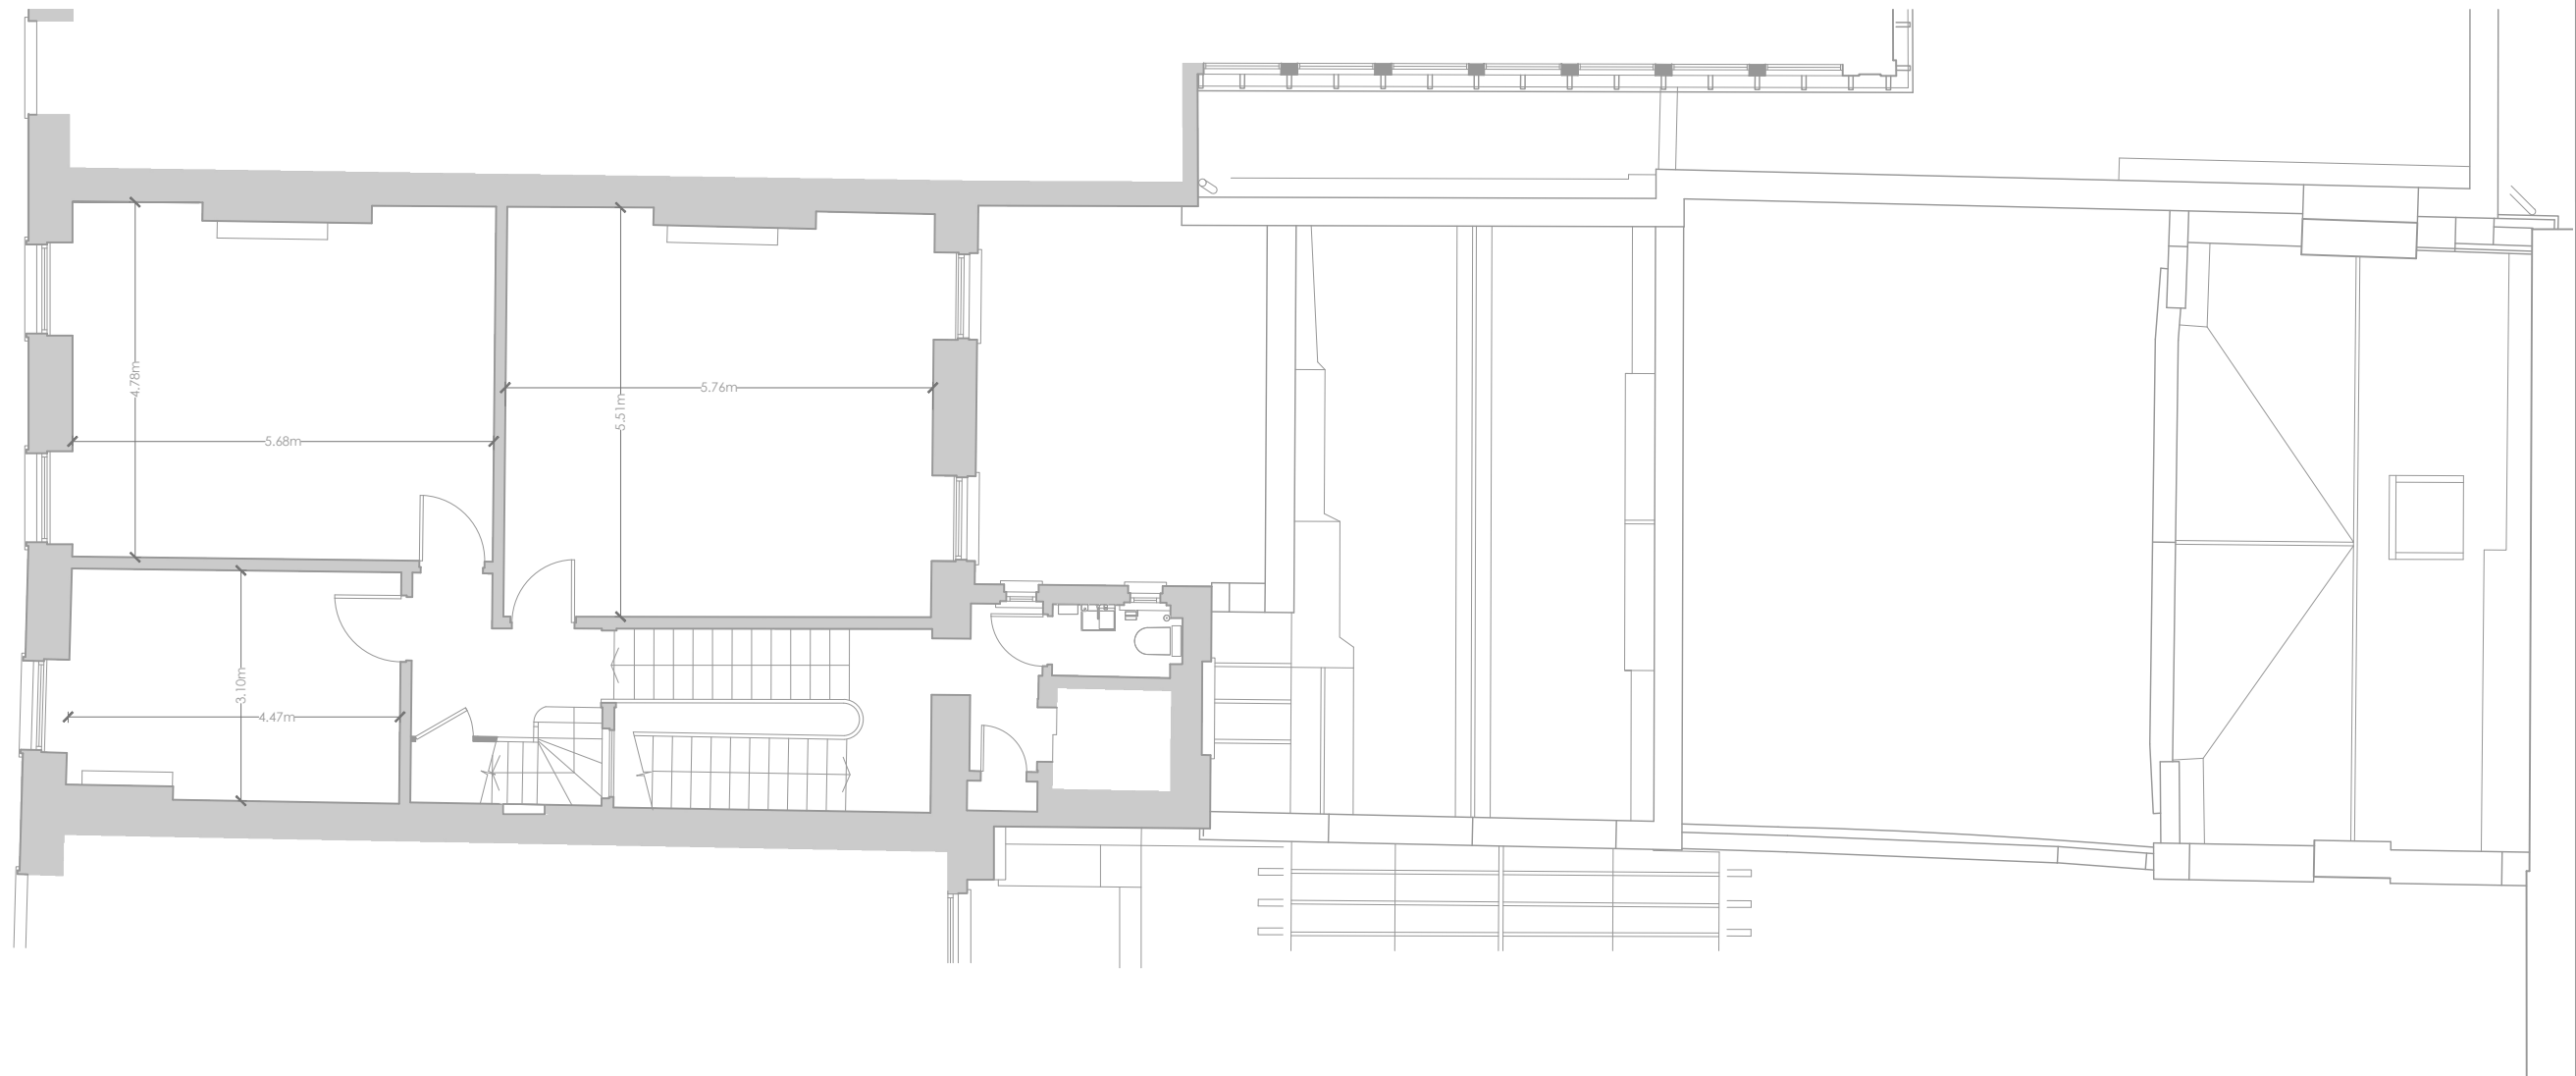

1:100  
(A3)

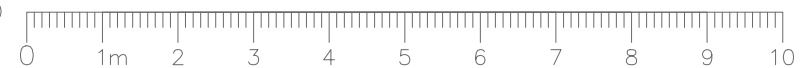

<b>Notes</b> * Any discrepancy between drawings and specification to be referred to the Surveyor. * Scaled Dimensions should not be used. * All drawings are to be read in conjunction with the Engineer's details & any anomalies are to be reported to the Contract Administrator.	
<b>Client</b> The Bedford Estates	
<b>Address</b> 21 Bedford Square London	
<b>Project</b> Lease Plan	
<b>Drawing</b> Second Floor	
<b>Drawn By</b> SEM	<b>Drawn Date</b> 19.9.24
<b>Scale</b> 1:100 (A3)	
(Empty space for drawing content)	
<b>Rev</b>	<b>Amendments</b>
(Empty space for revision details)	<b>Date</b> (Empty space for dates)
<b>Drawing No.</b> 04	<b>Revision</b>

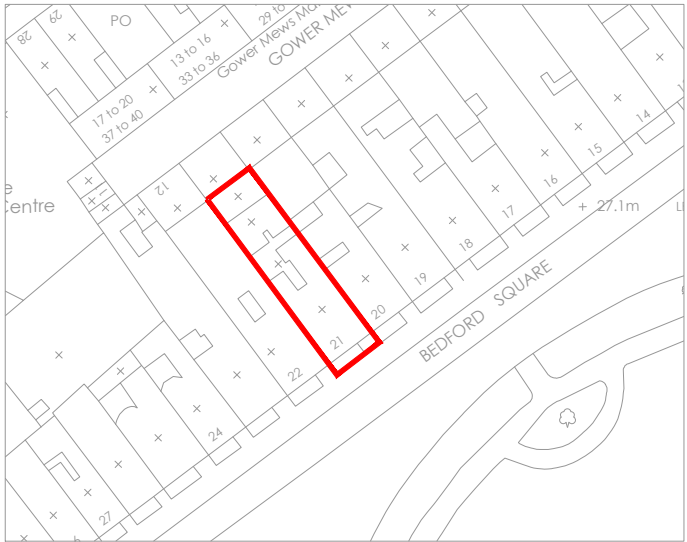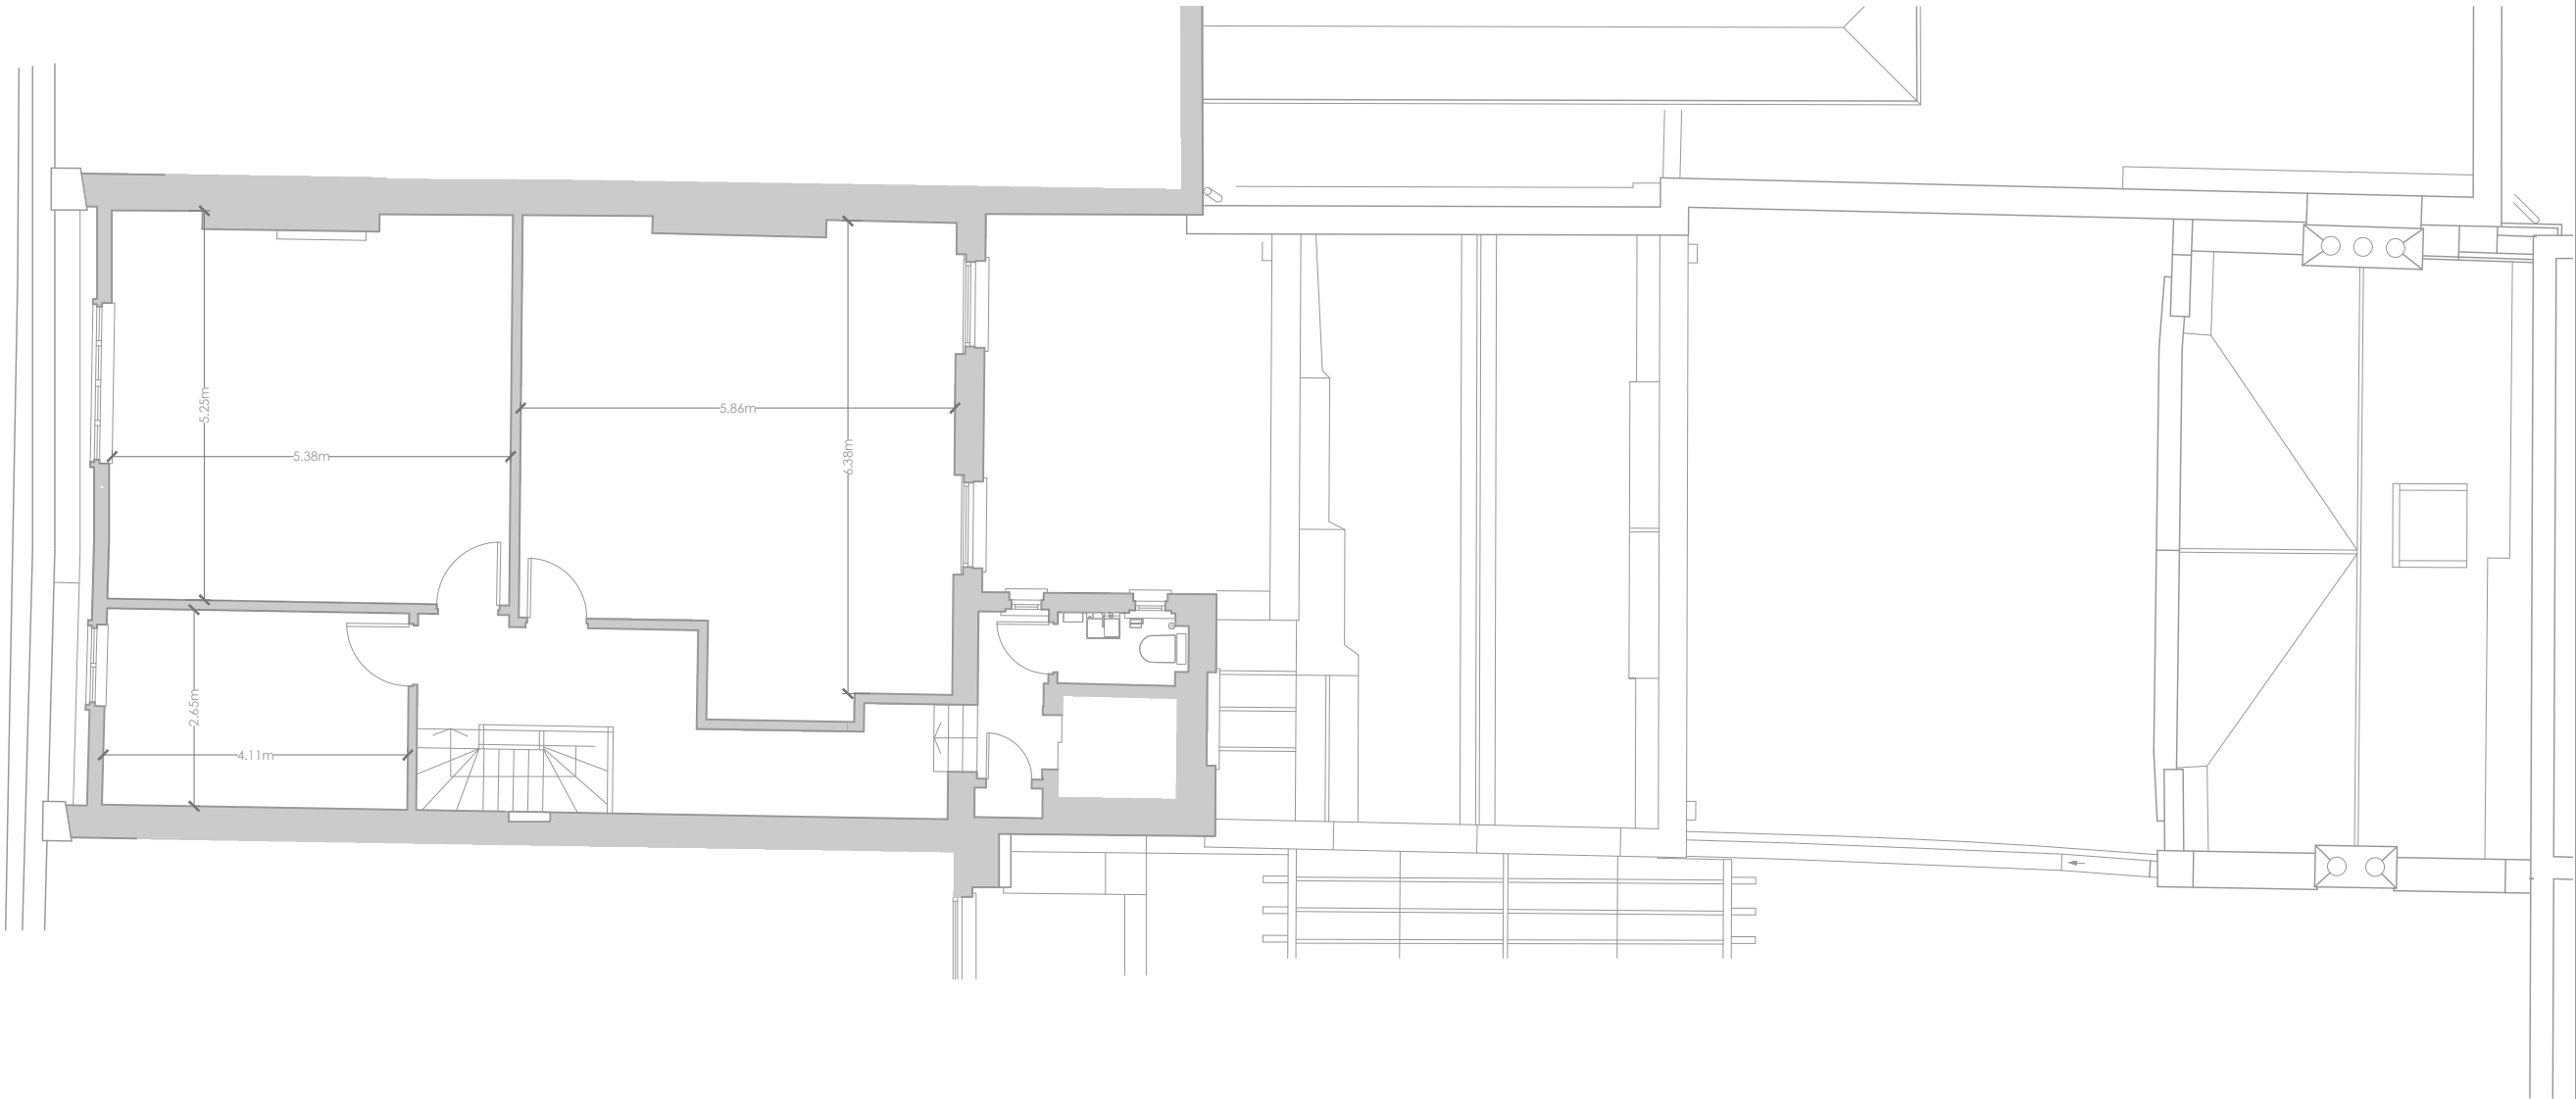

<b>Notes</b> <ul style="list-style-type: none"><li>Any discrepancy between drawings and specification to be referred to the Surveyors.</li><li>Scaled Dimensions should not be used.</li><li>All drawings are to be read in conjunction with the Engineer's details &amp; any anomalies are to be reported to the Contract Administrator.</li></ul>		
<b>Client</b> The Bedford Estates		
<b>Address</b> 21 Bedford Square London		
<b>Project</b> Lease Plan		
<b>Drawing</b> Third Floor		
<b>Drawn By</b> SEM		<b>Drawn Date</b> 19.9.24
<b>Scale</b> 1:100 (A3)		
<b>Rev</b>	<b>Amendments</b>	<b>Date</b>
<b>Drawing No.</b> 05		<b>Revision</b>