



1 PROPOSED FRONT GARDEN PLAN
1:50 @ A3

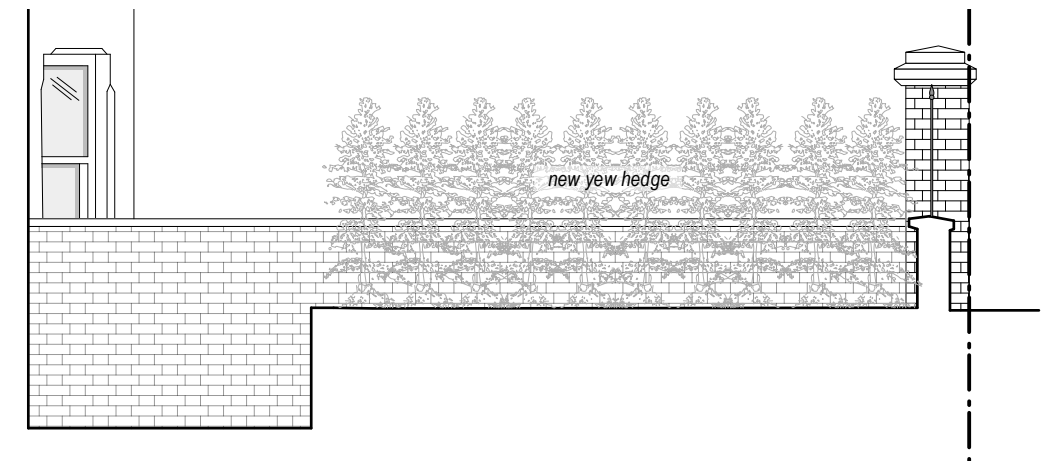

3 PROPOSED ELEVATION BB
1:50 @ A3

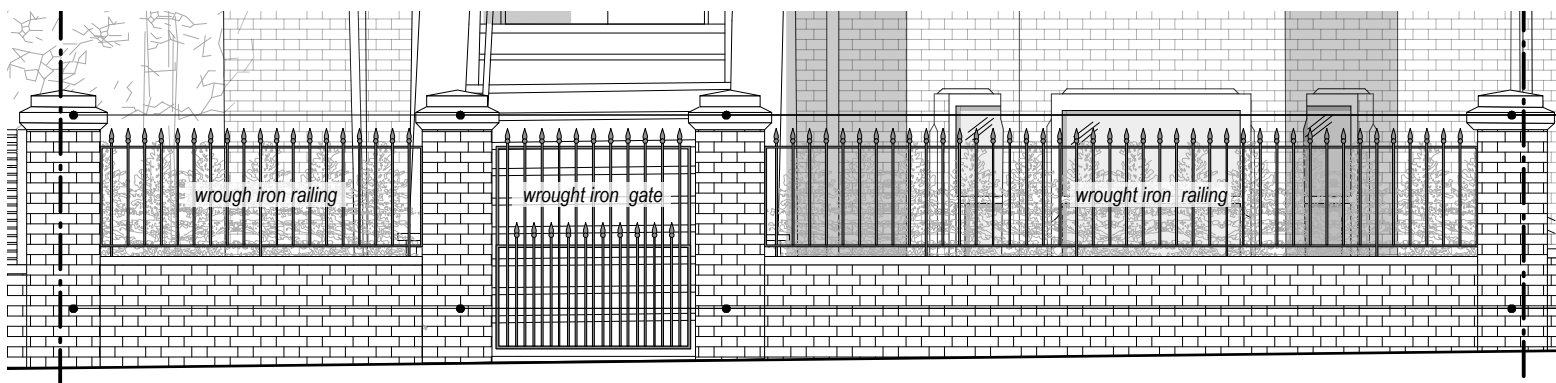


2 PROPOSED ELEVATION AA
1:50 @ A3

cast smooth pillar cap stone in white - to match existing


Rev 01: More detailed annotations provided

brick posts to be enlarged in height from 0.8m to 1.5m

brick specification, bonding, and pointing profile to fully match existing

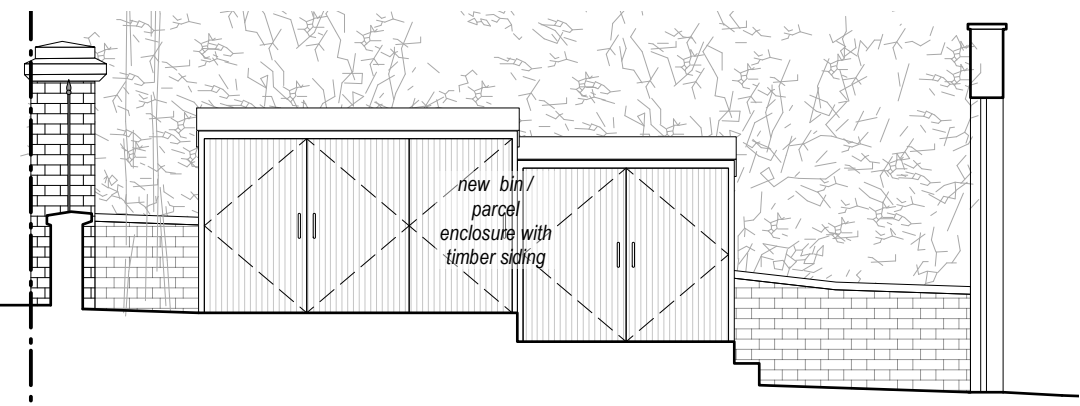

4 PROPOSED ELEVATION CC
1:50 @ A3

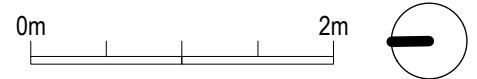

NOTES: Do not scale from this drawing. All dimensions in millimeters. All dimensions to be checked on site. All omissions and discrepancies to be reported to the architect immediately.

This drawing is © BetterPAD.

Rev:	Date:	Description:
00	03.02.2025	Issue for Planning
01	20.05.2025	Issue for Planning

Project Name:	Priory Road NW6 3NN	No.:	2411
Drawing Title:	Proposed Front Garden Drawings		
Project Phase:	Planning Application		
Scale:	1:100 @ A3	Drawn / Checked:	BP / BP
Drawing No.:	PL.11	Rev:	01

BetterPAD

www.betterpad.co.uk
0203 952 7959
hello@betterpad.co.uk

