


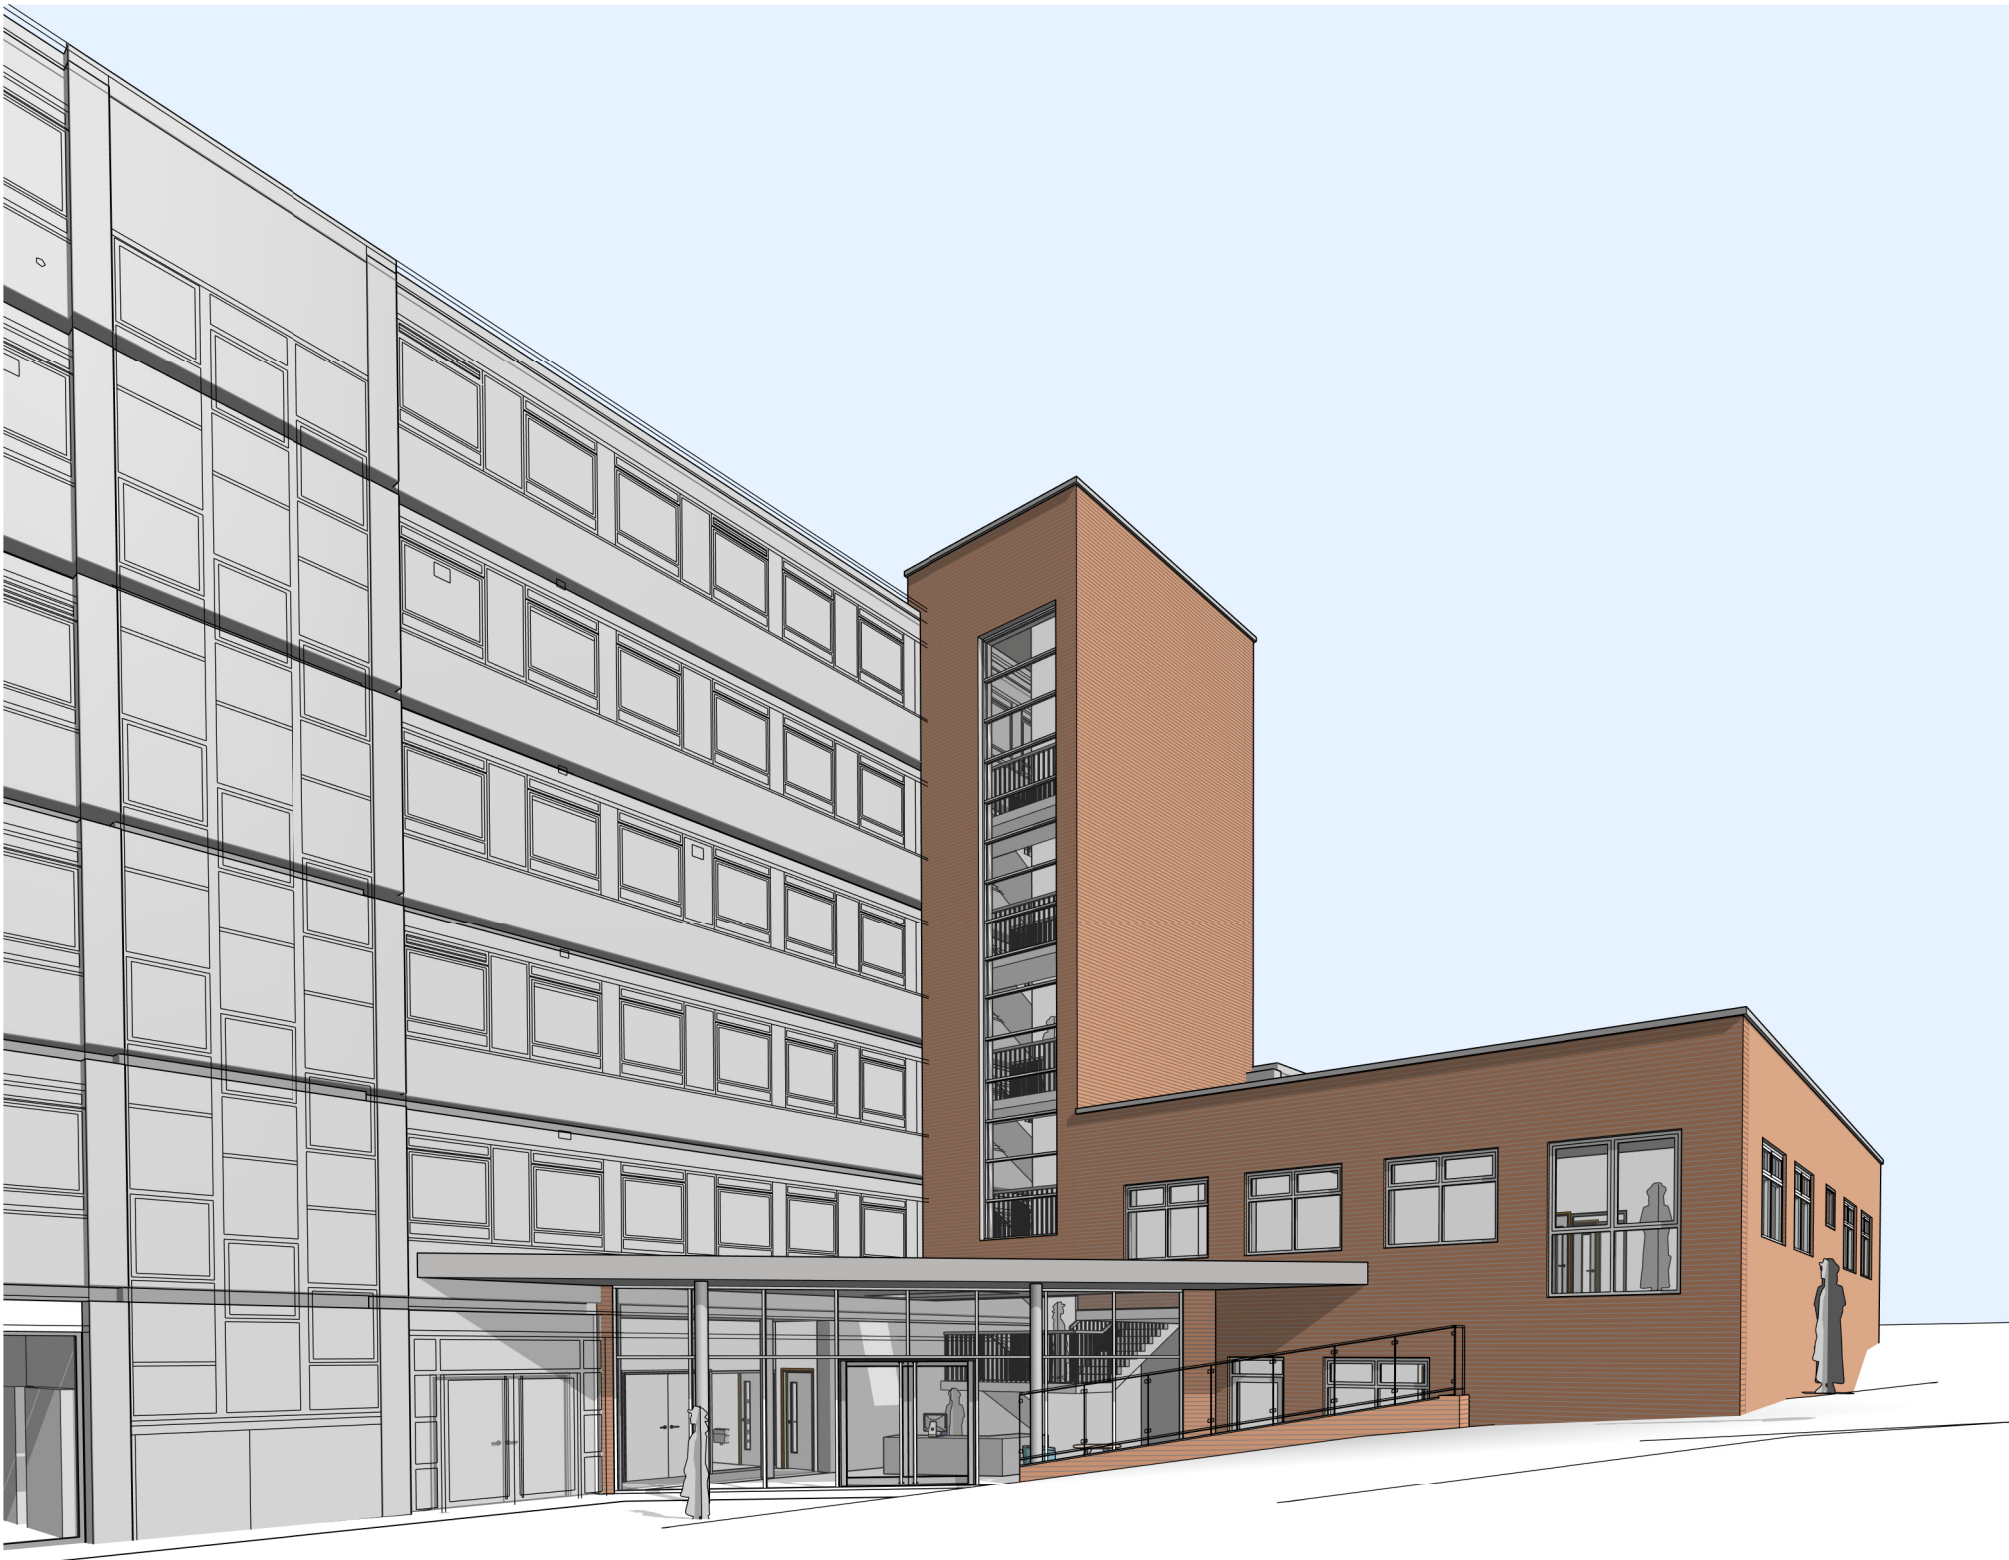

1 | View 1



2 | View 2



3 | View 3

elliswilliams

Project Number: 3108
Project Name: NBH Group - 65 Rosslyn Hill

Drawing Status: PLANNING
Drawing Number: **3108-EWA-Z1-ZZ-SK-A-SK010**
Drawing Name: External Views - Sheet 1

Date: January 2025
Drawn By: EWA

Rev: P2
Scale:

Brickfields, 37 Cremer St, London, E2 8HD
T: +44 (0)20 7841 7200 E: info@ewa.co.uk