

Main Building



1 | Elevation 1 - Proposed

1 : 100



2 | Elevation 2 - Proposed

1 : 100


Material Key

External walls:  
Contemporary red brick blend. Finish to match Main Building north and south end facades


Curtain walling:  
Grey double glazed powder coated aluminium

Windows:  
Grey double glazed powder coated aluminium

Roof:  
Grey aluminium flashings and trims. Sedum finish to the main entrance and teaching block

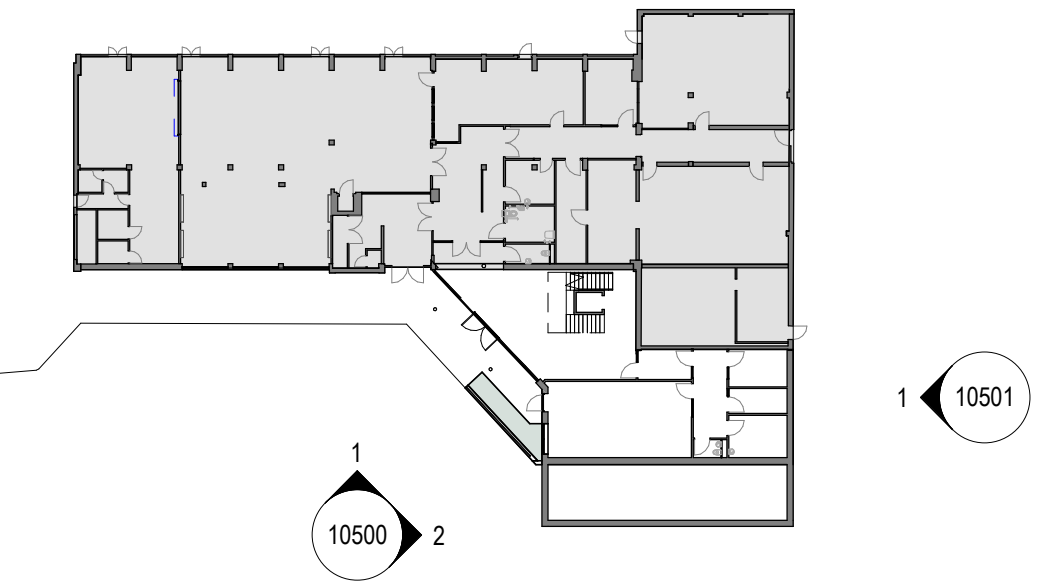

Key Plan

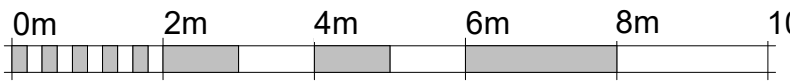

VISUAL SCALE 1:100 @ A1

elliswilliams

Project Number: 3108  
Project Name: NBH Group - 65 Rosslyn Hill

Drawing Status: PLANNING  
Drawing Number: **3108- EWA- Z1- ZZ- DR- A- 10500**  
Drawing Name: Elevations 1 - Proposed

Date: January 2025  
Drawn By: EWA  
Rev: P2  
Scale: As indicated

Brickfields, 37 Cremer St, London, E2 8HD  
T: +44 (0)20 7841 7200 E: info@ewa.co.uk