Copyright: All rights reserved. This drawing must not be reproduced without permission. This drawing must not be scaled. Dimensions are in millimetres unless specified.

 Rev
 Date
 Notes
 By
 Che

 P1
 27-05-25
 External signage omitted
 RA
 FA

Demolition



Basic Teaching


Circulation

Learning Resource

Sixth Form Teaching


Specialist


Storage

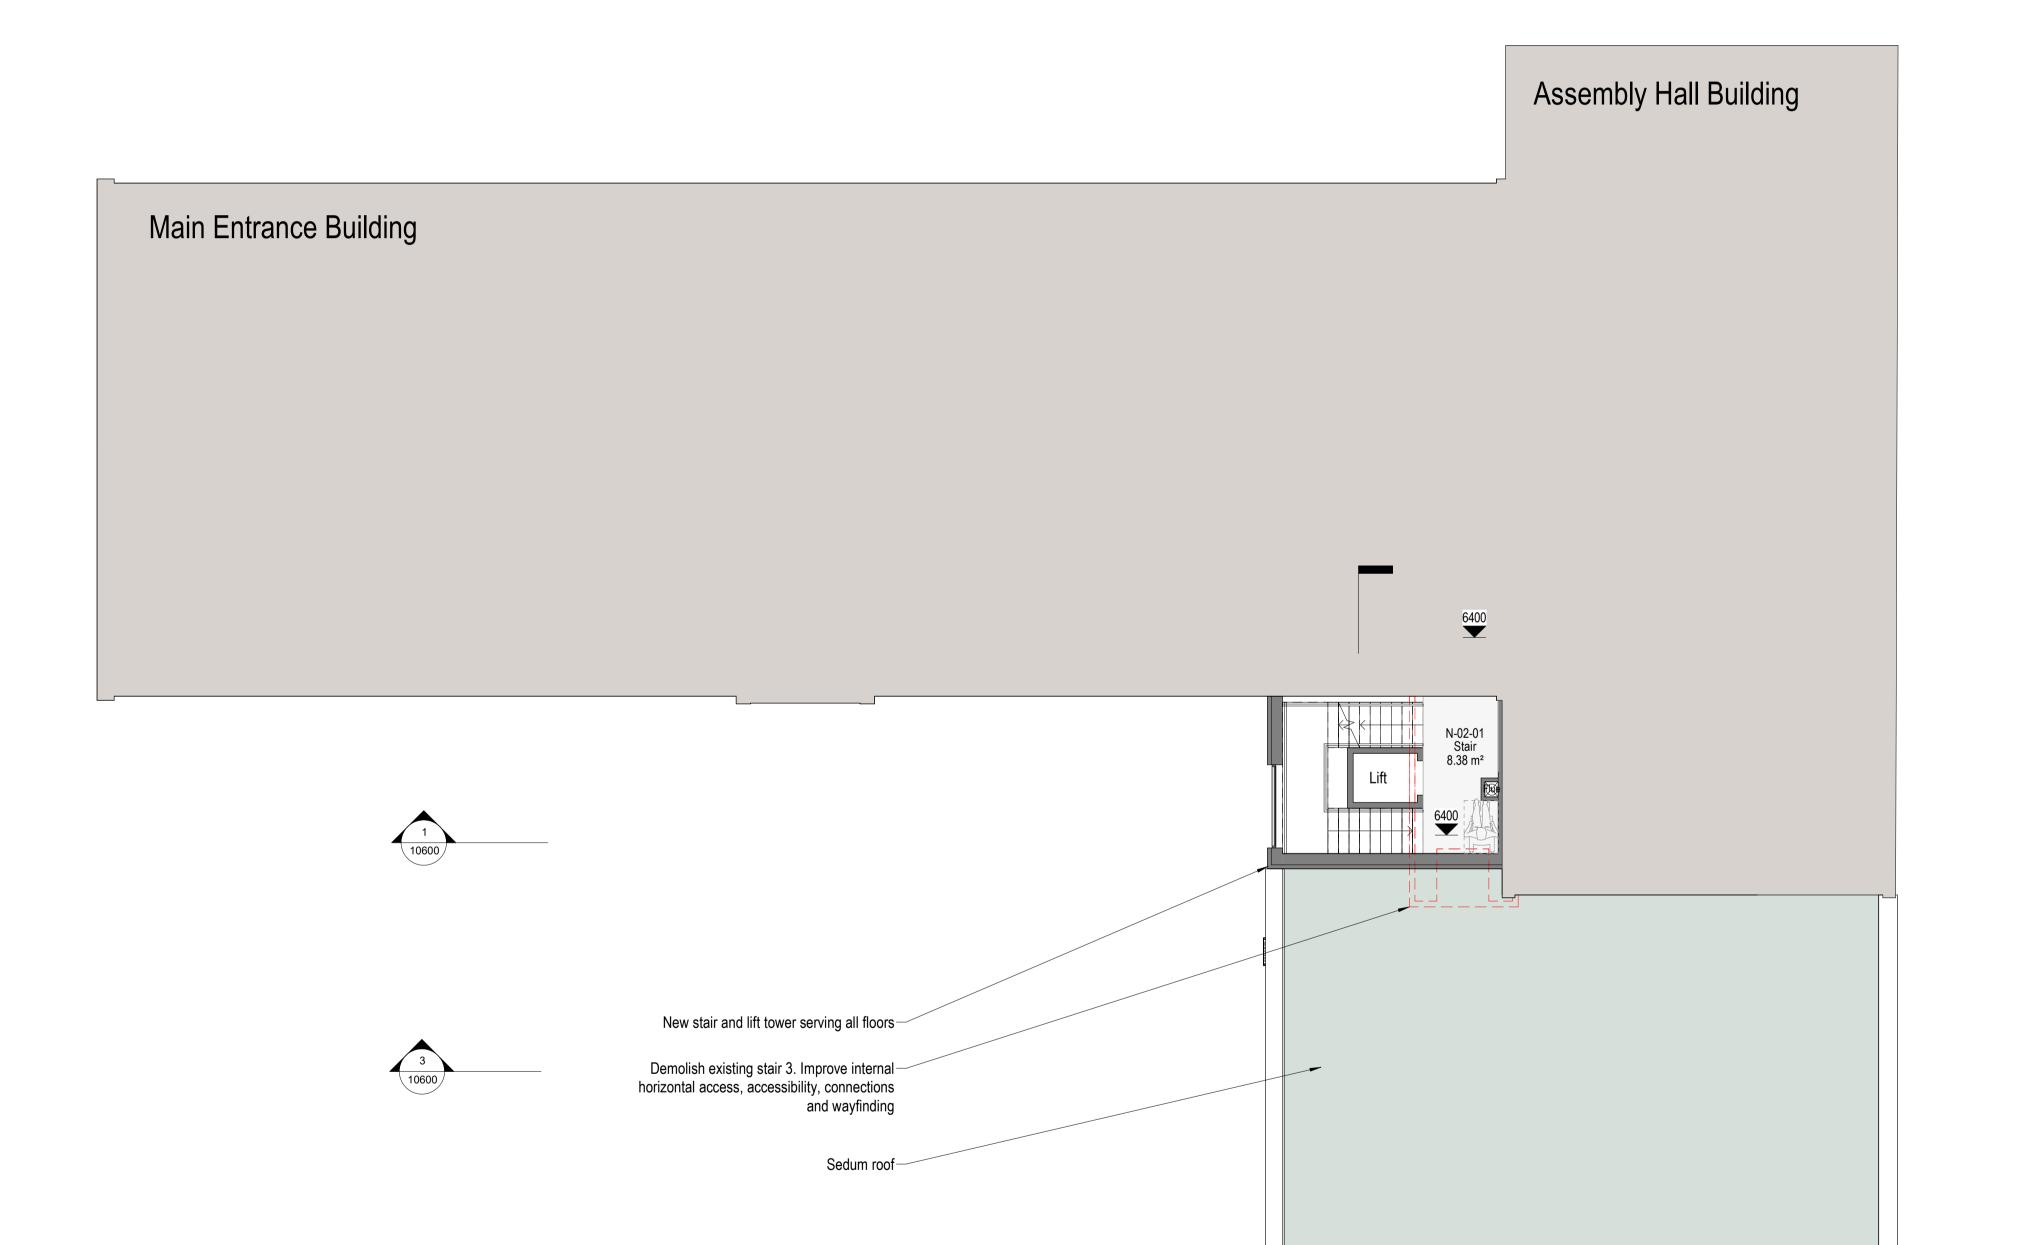


10500 2



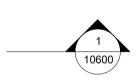

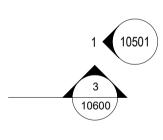

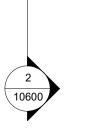



Project Number: 3108 Project Name: NBH Group - 65 Rosslyn Hill

Drawing Status: PLANNING
Drawing Number: **3108- EWA- Z1- 02- PL- A- 10442**Drawing Name: Level 02 - Proposed

Rev: P1

Scale: 1:100

Date: March 2025

10m Drawn By: EWA

fields 37 Cremer St. London E2 8HD

