


Key

Site Boundary Line


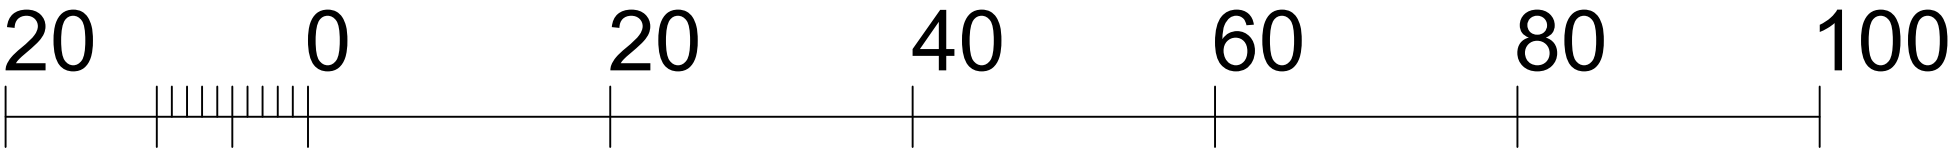


Site Plan

15 Crane Mews 32 Gould Road Twickenham TW2 6RS Tel: 0208 948 9553 Email: info@hallasandco.co.uk	
Client: Triton Restoration Limited	
Address: 24 Leather Lane, London, EC1N 7SU	
Drawing Title: HD001 - Site Plan	
Date:	April 2025
Scale:	2:1
Drawn by:	RN

Existing Front Elevation

Existing Rear Elevation

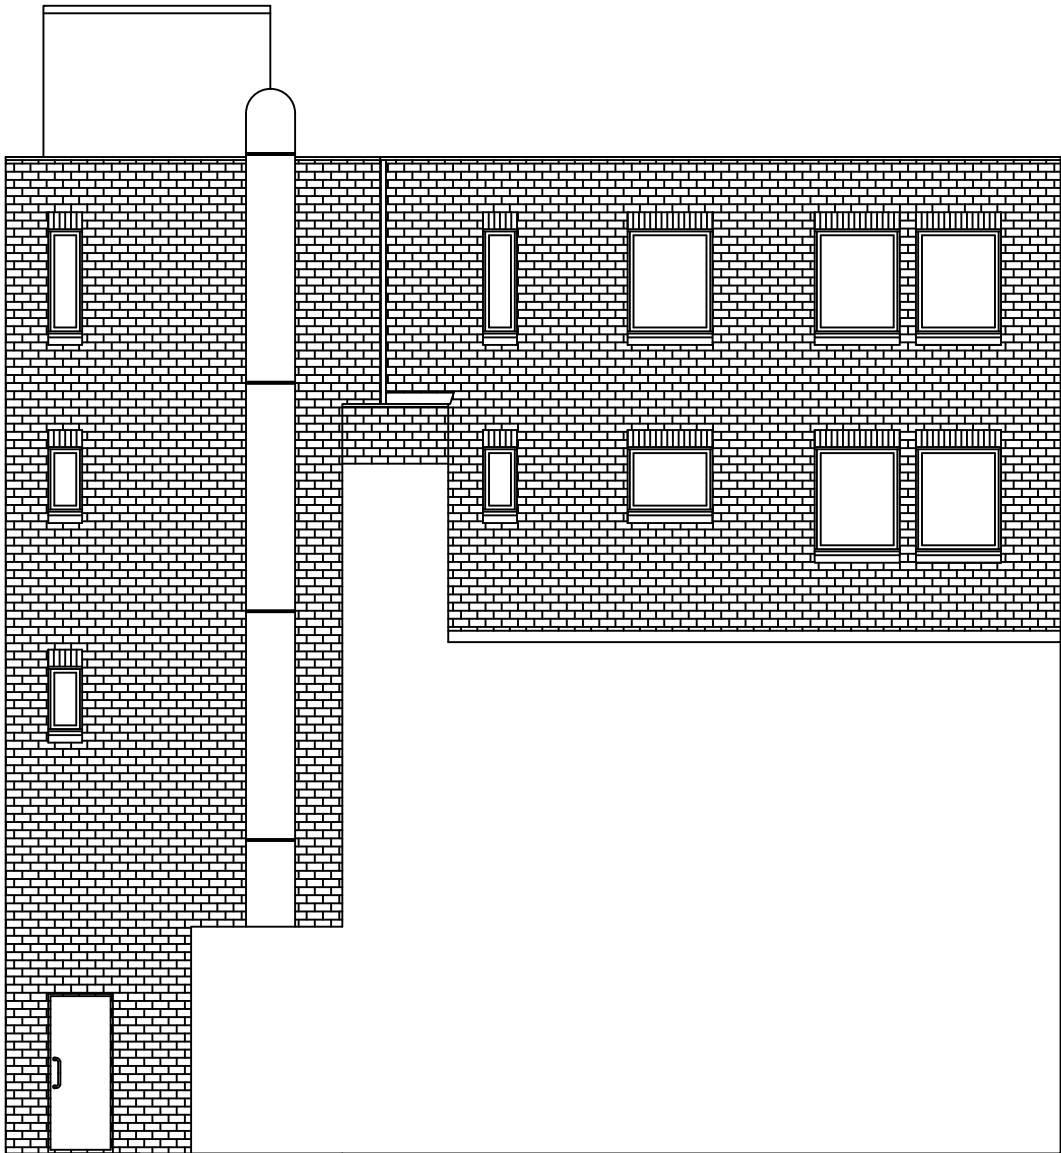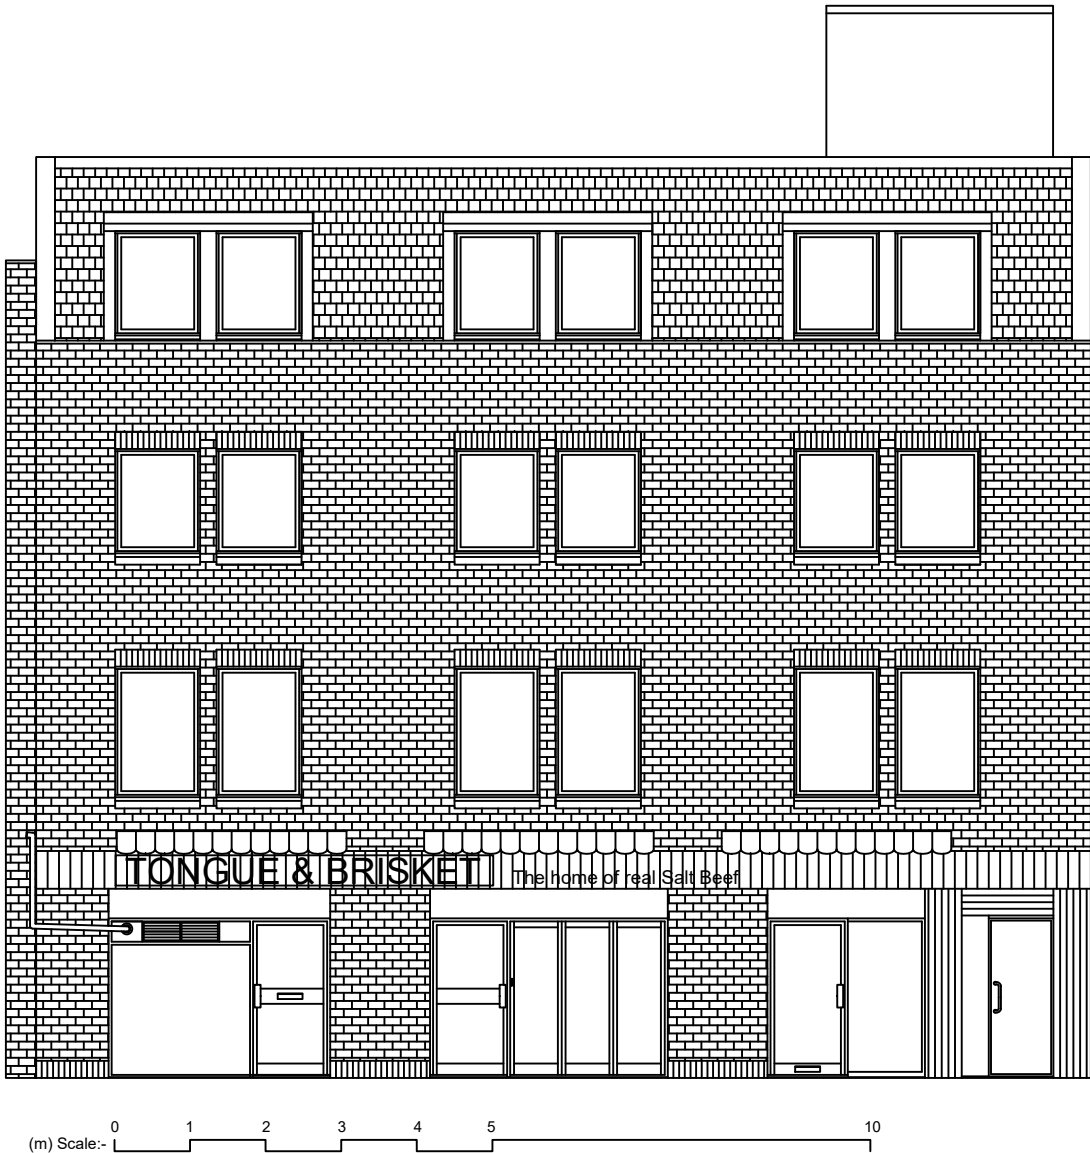


Existing Front & Rear Elevation

15 Crane Mews 32 Gould Road Twickenham TW2 6RS Tel: 0208 948 9553 Email: info@hallasandco.co.uk	
Client:	Triton Restoration Limited
Address:	24 Leather Lane, London, EC1N 7SU
Drawing Title:	HD002 - Existing Front & Rear Elevations
Date:	April 2025
Scale:	1:100
Drawn by:	RN

Left Elevation


Right Elevation

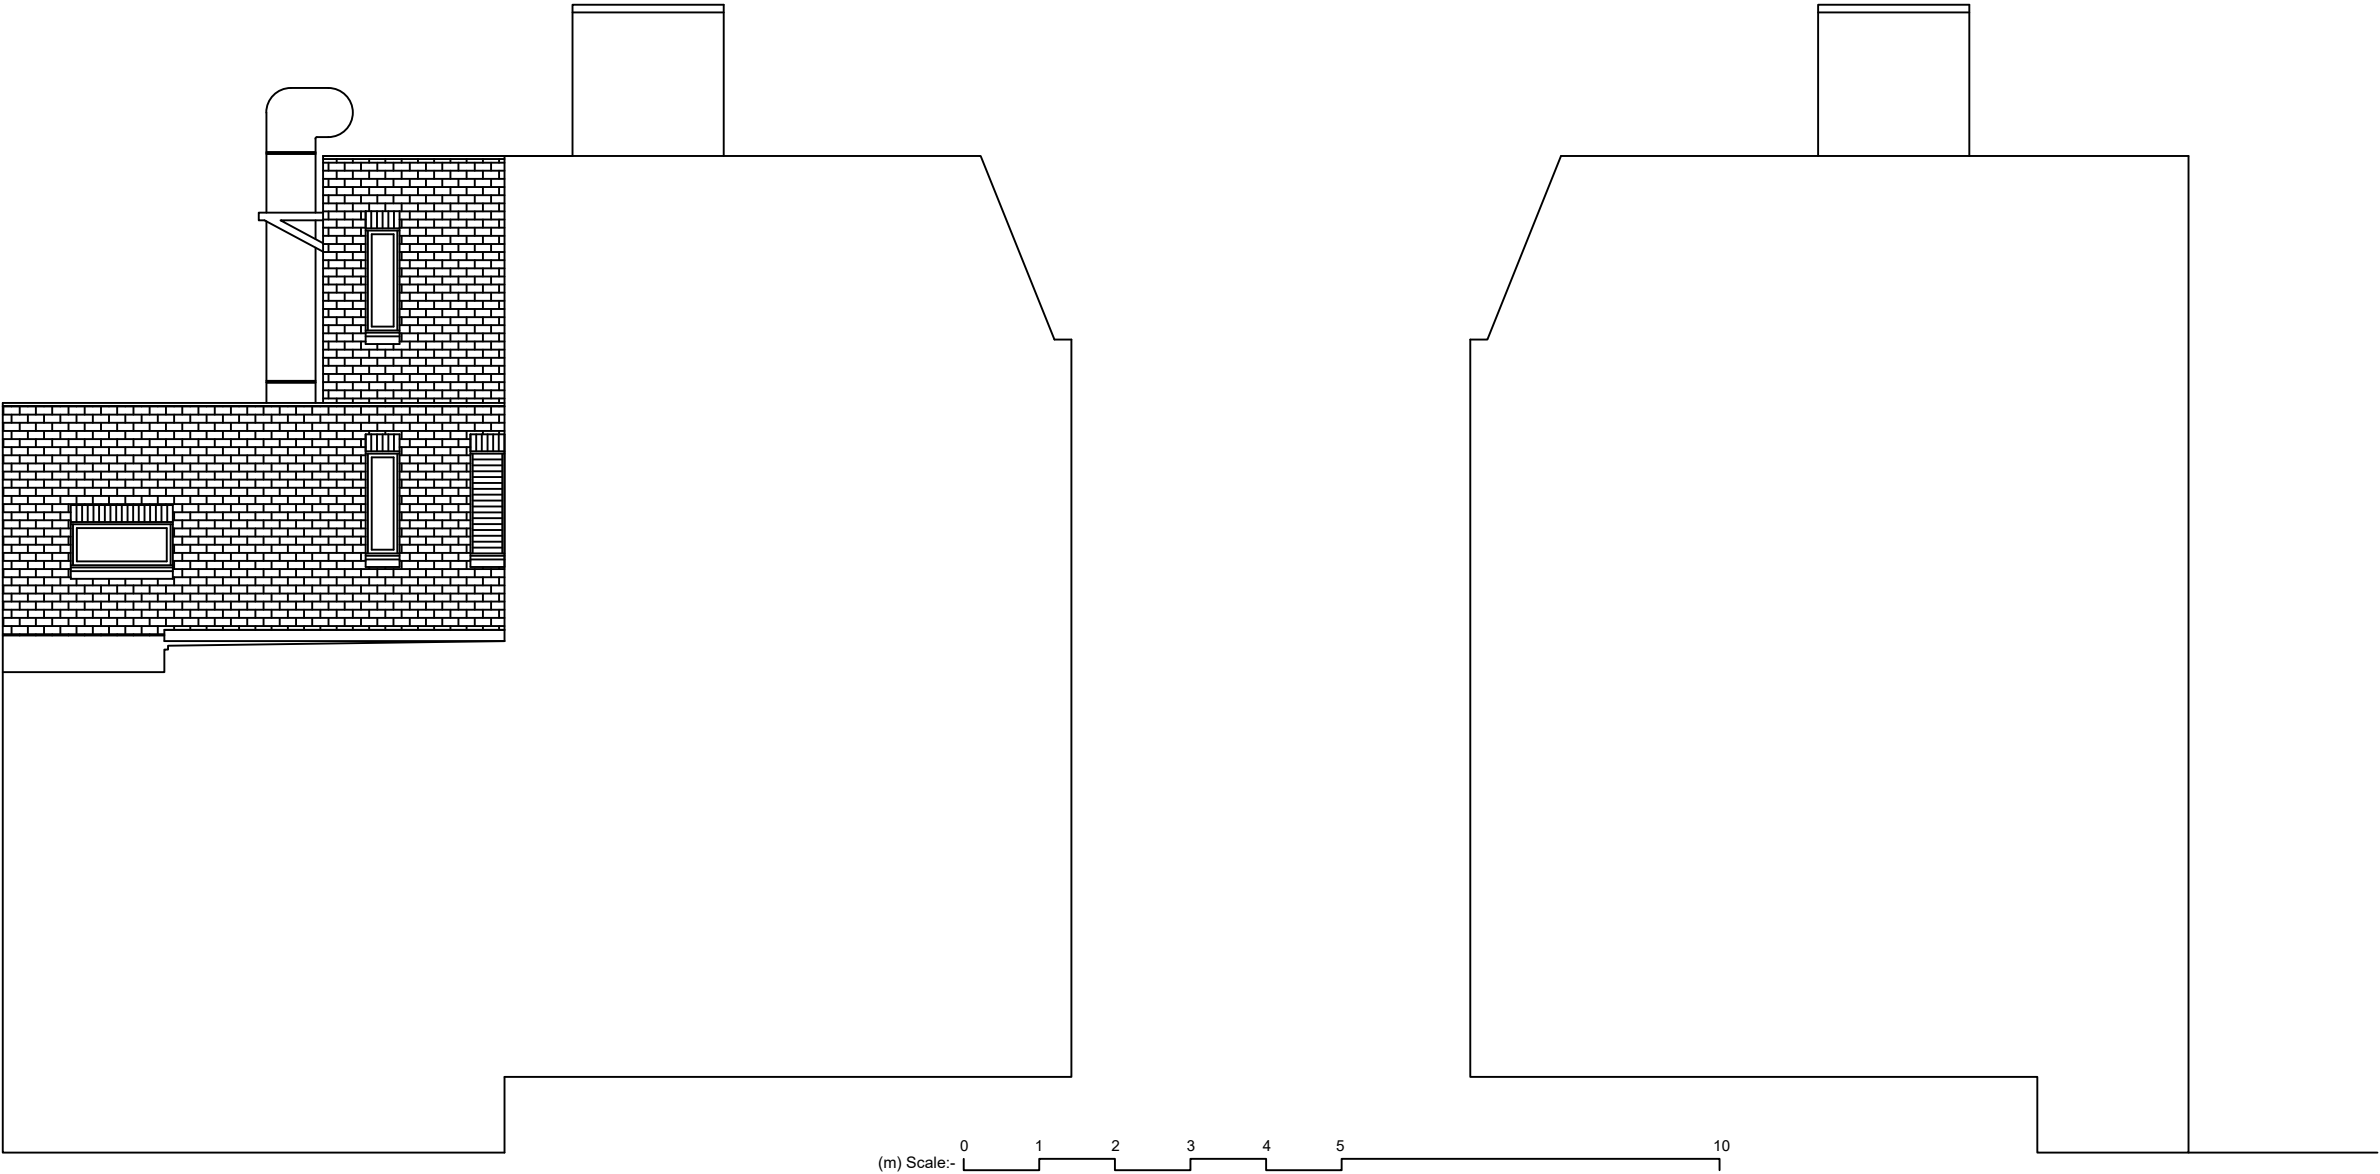


Existing Right & Left Side Elevation

15 Crane Mews 32 Gould Road Twickenham TW2 6RS Tel: 0208 948 9553 Email: info@hallasandco.co.uk	
Client:	Triton Restoration Limited
Address:	24 Leather Lane, London, EC1N 7SU
Drawing Title:	HD003 - Existing Right & Left Side Elevation
Date:	April 2025
Scale:	1:100
Drawn by:	RN

Front Elevation

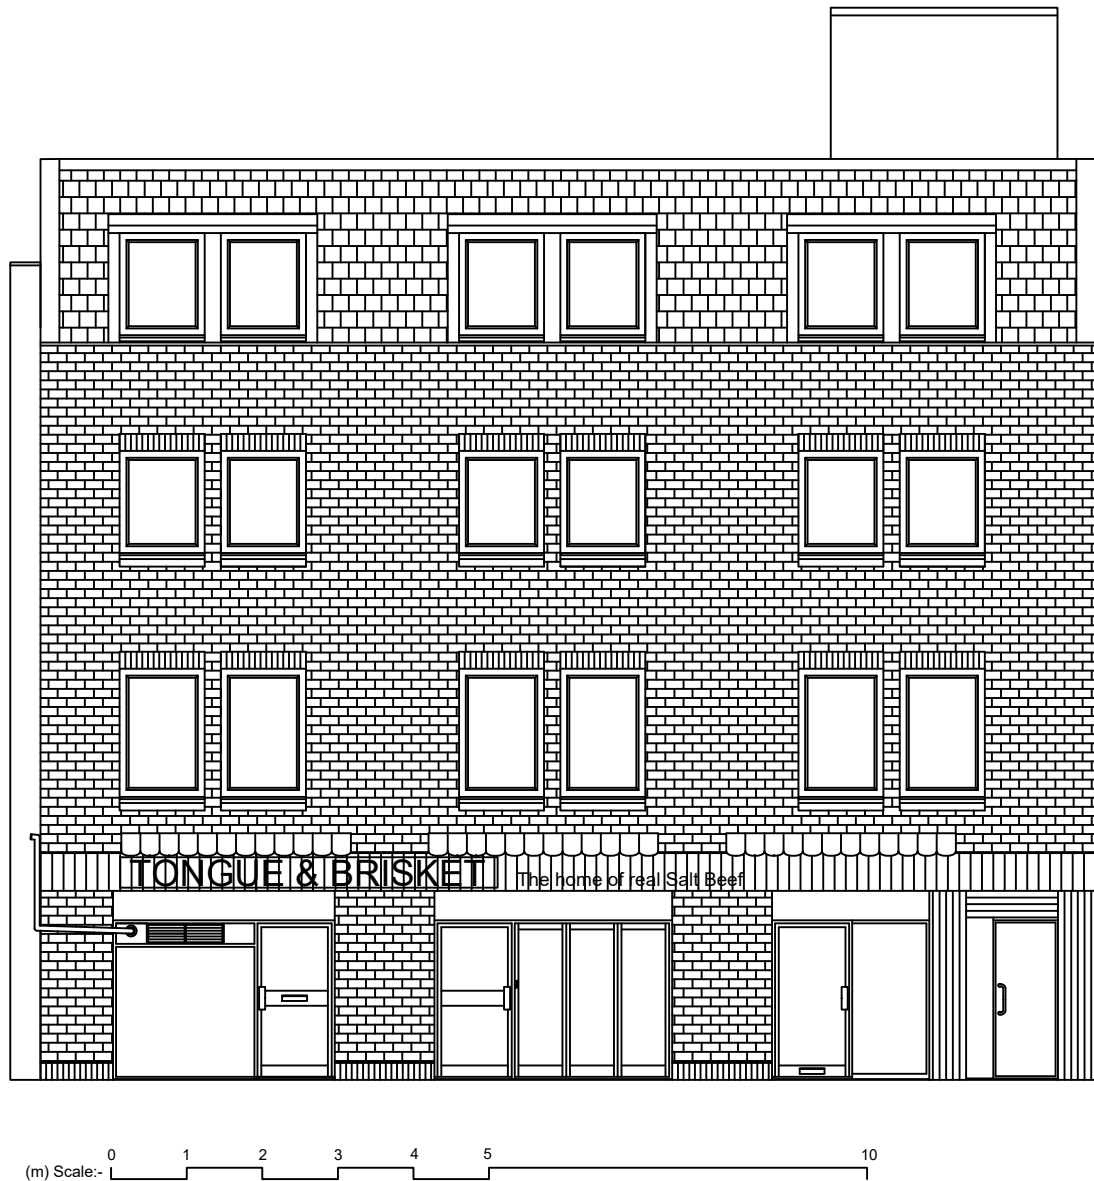

Rear Elevation

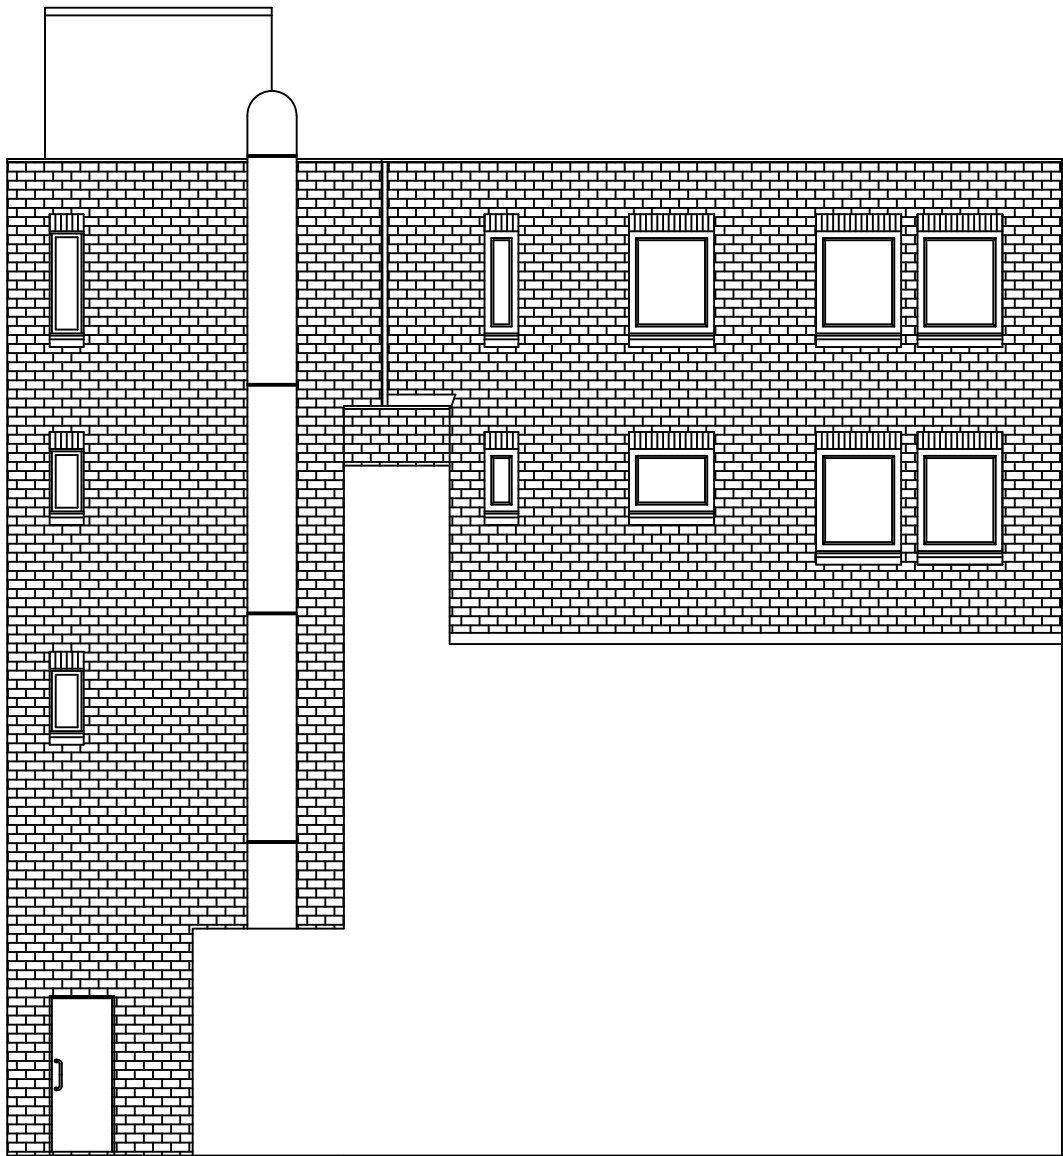


Proposed Front & Rear Elevations

15 Crane Mews 32 Gould Road Twickenham TW2 6RS Tel: 0208 948 9553 Email: info@hallasandco.co.uk	
Client:	Triton Restoration Limited
Address:	24 Leather Lane, London, EC1N 7SU
Drawing Title:	HD004 - Proposed Front & Rear Elevations
Date:	April 2025
Scale:	1:100
Drawn by:	RN

Left Elevation


Right Elevation

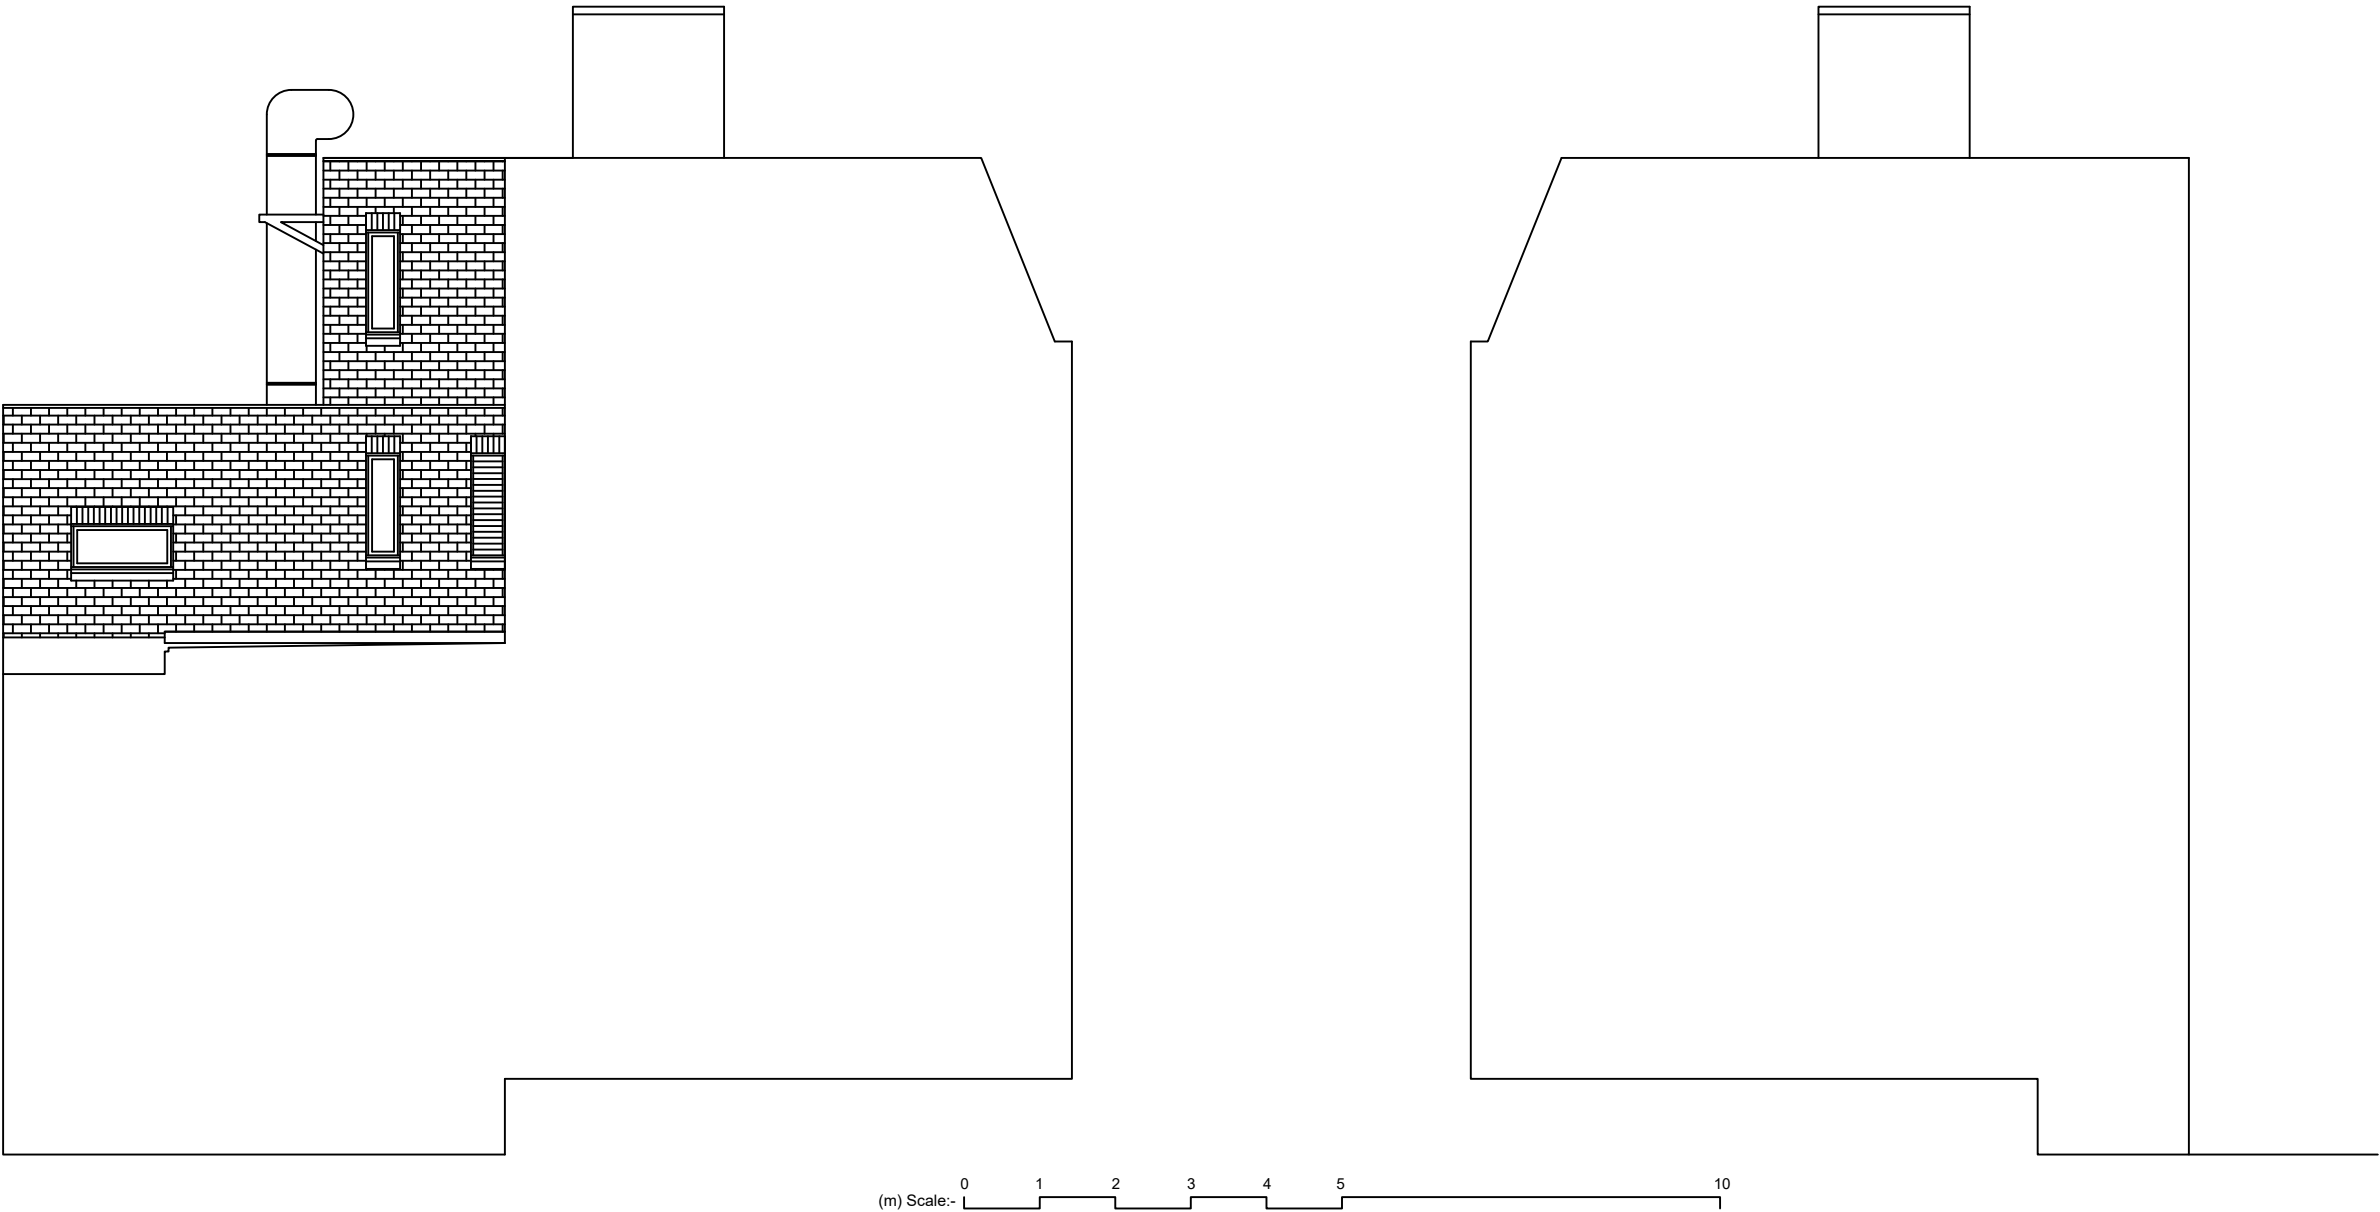




15 Crane Mews 32 Gould Road Twickenham TW2 6RS Tel: 0208 948 9553 Email: info@hallasandco.co.uk	
Client:	Triton Restoration Limited
Address:	24 Leather Lane, London, EC1N 7SU
Drawing Title:	HD005 - Proposed Left & Right Side Elevations
Date:	April 2025
Scale:	1:100
Drawn by:	RN

Proposed Left & Right Side Elevations

Proposed Windows

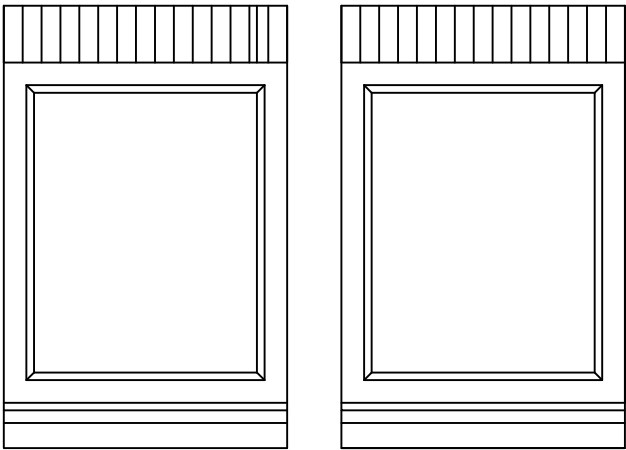

Existing Windows

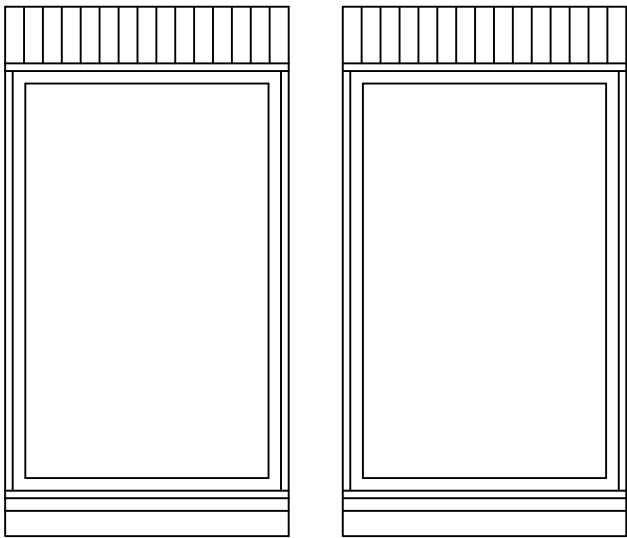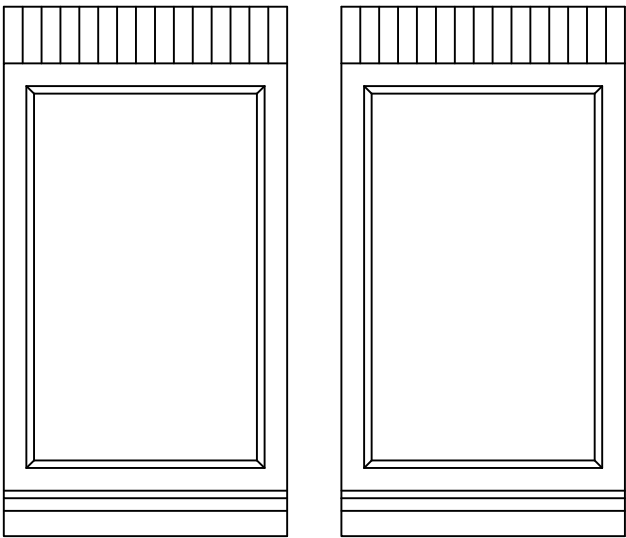
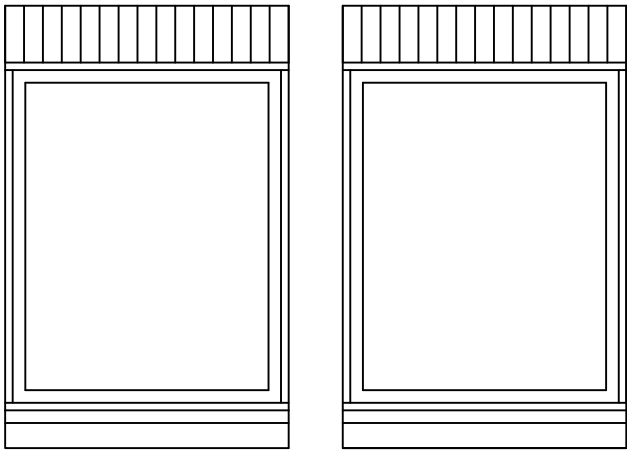


Proposed & Existing Windows

15 Crane Mews 32 Gould Road Twickenham TW2 6RS Tel: 0208 948 9553 Email: info@hallasandco.co.uk	
Client:	Triton Restoration Limited
Address:	24 Leather Lane, London, EC1N 7SU
Drawing Title:	HD006 - Proposed & Existing Windows
Date:	April 2025
Scale:	1:20
Drawn by:	RN

Existing Windows

Proposed Windows

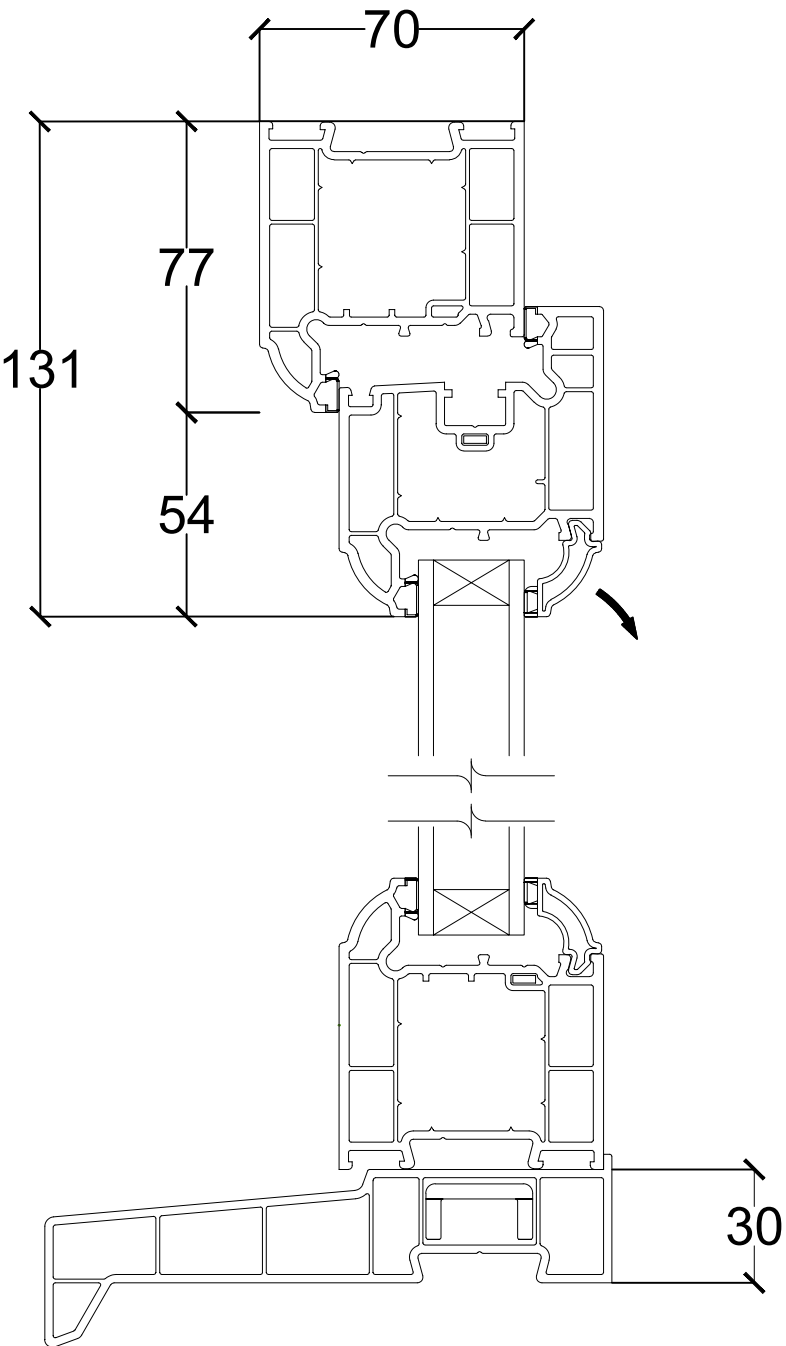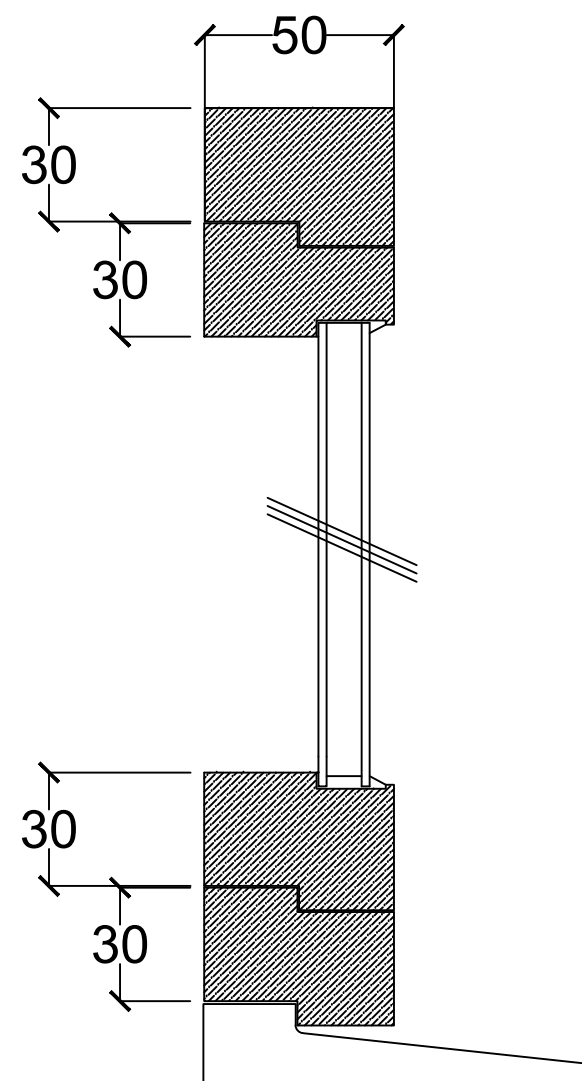

External Side

Proposed and Existing Window Section details

15 Crane Mews 32 Gould Road Twickenham TW2 6RS Tel: 0208 948 9553 Email: info@hallasandco.co.uk	
Client:	Triton Restoration Limited
Address:	24 Leather Lane, London, EC1N 7SU
Drawing Title:	HD007 - Proposed & Existing Window section details
Date:	May 2025
Scale:	1:2
Drawn by:	RN