



BRITISH RAILWAY

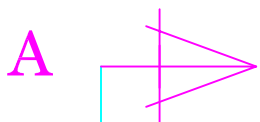

REAR

BOUNDARY & RAILWAY FENCE

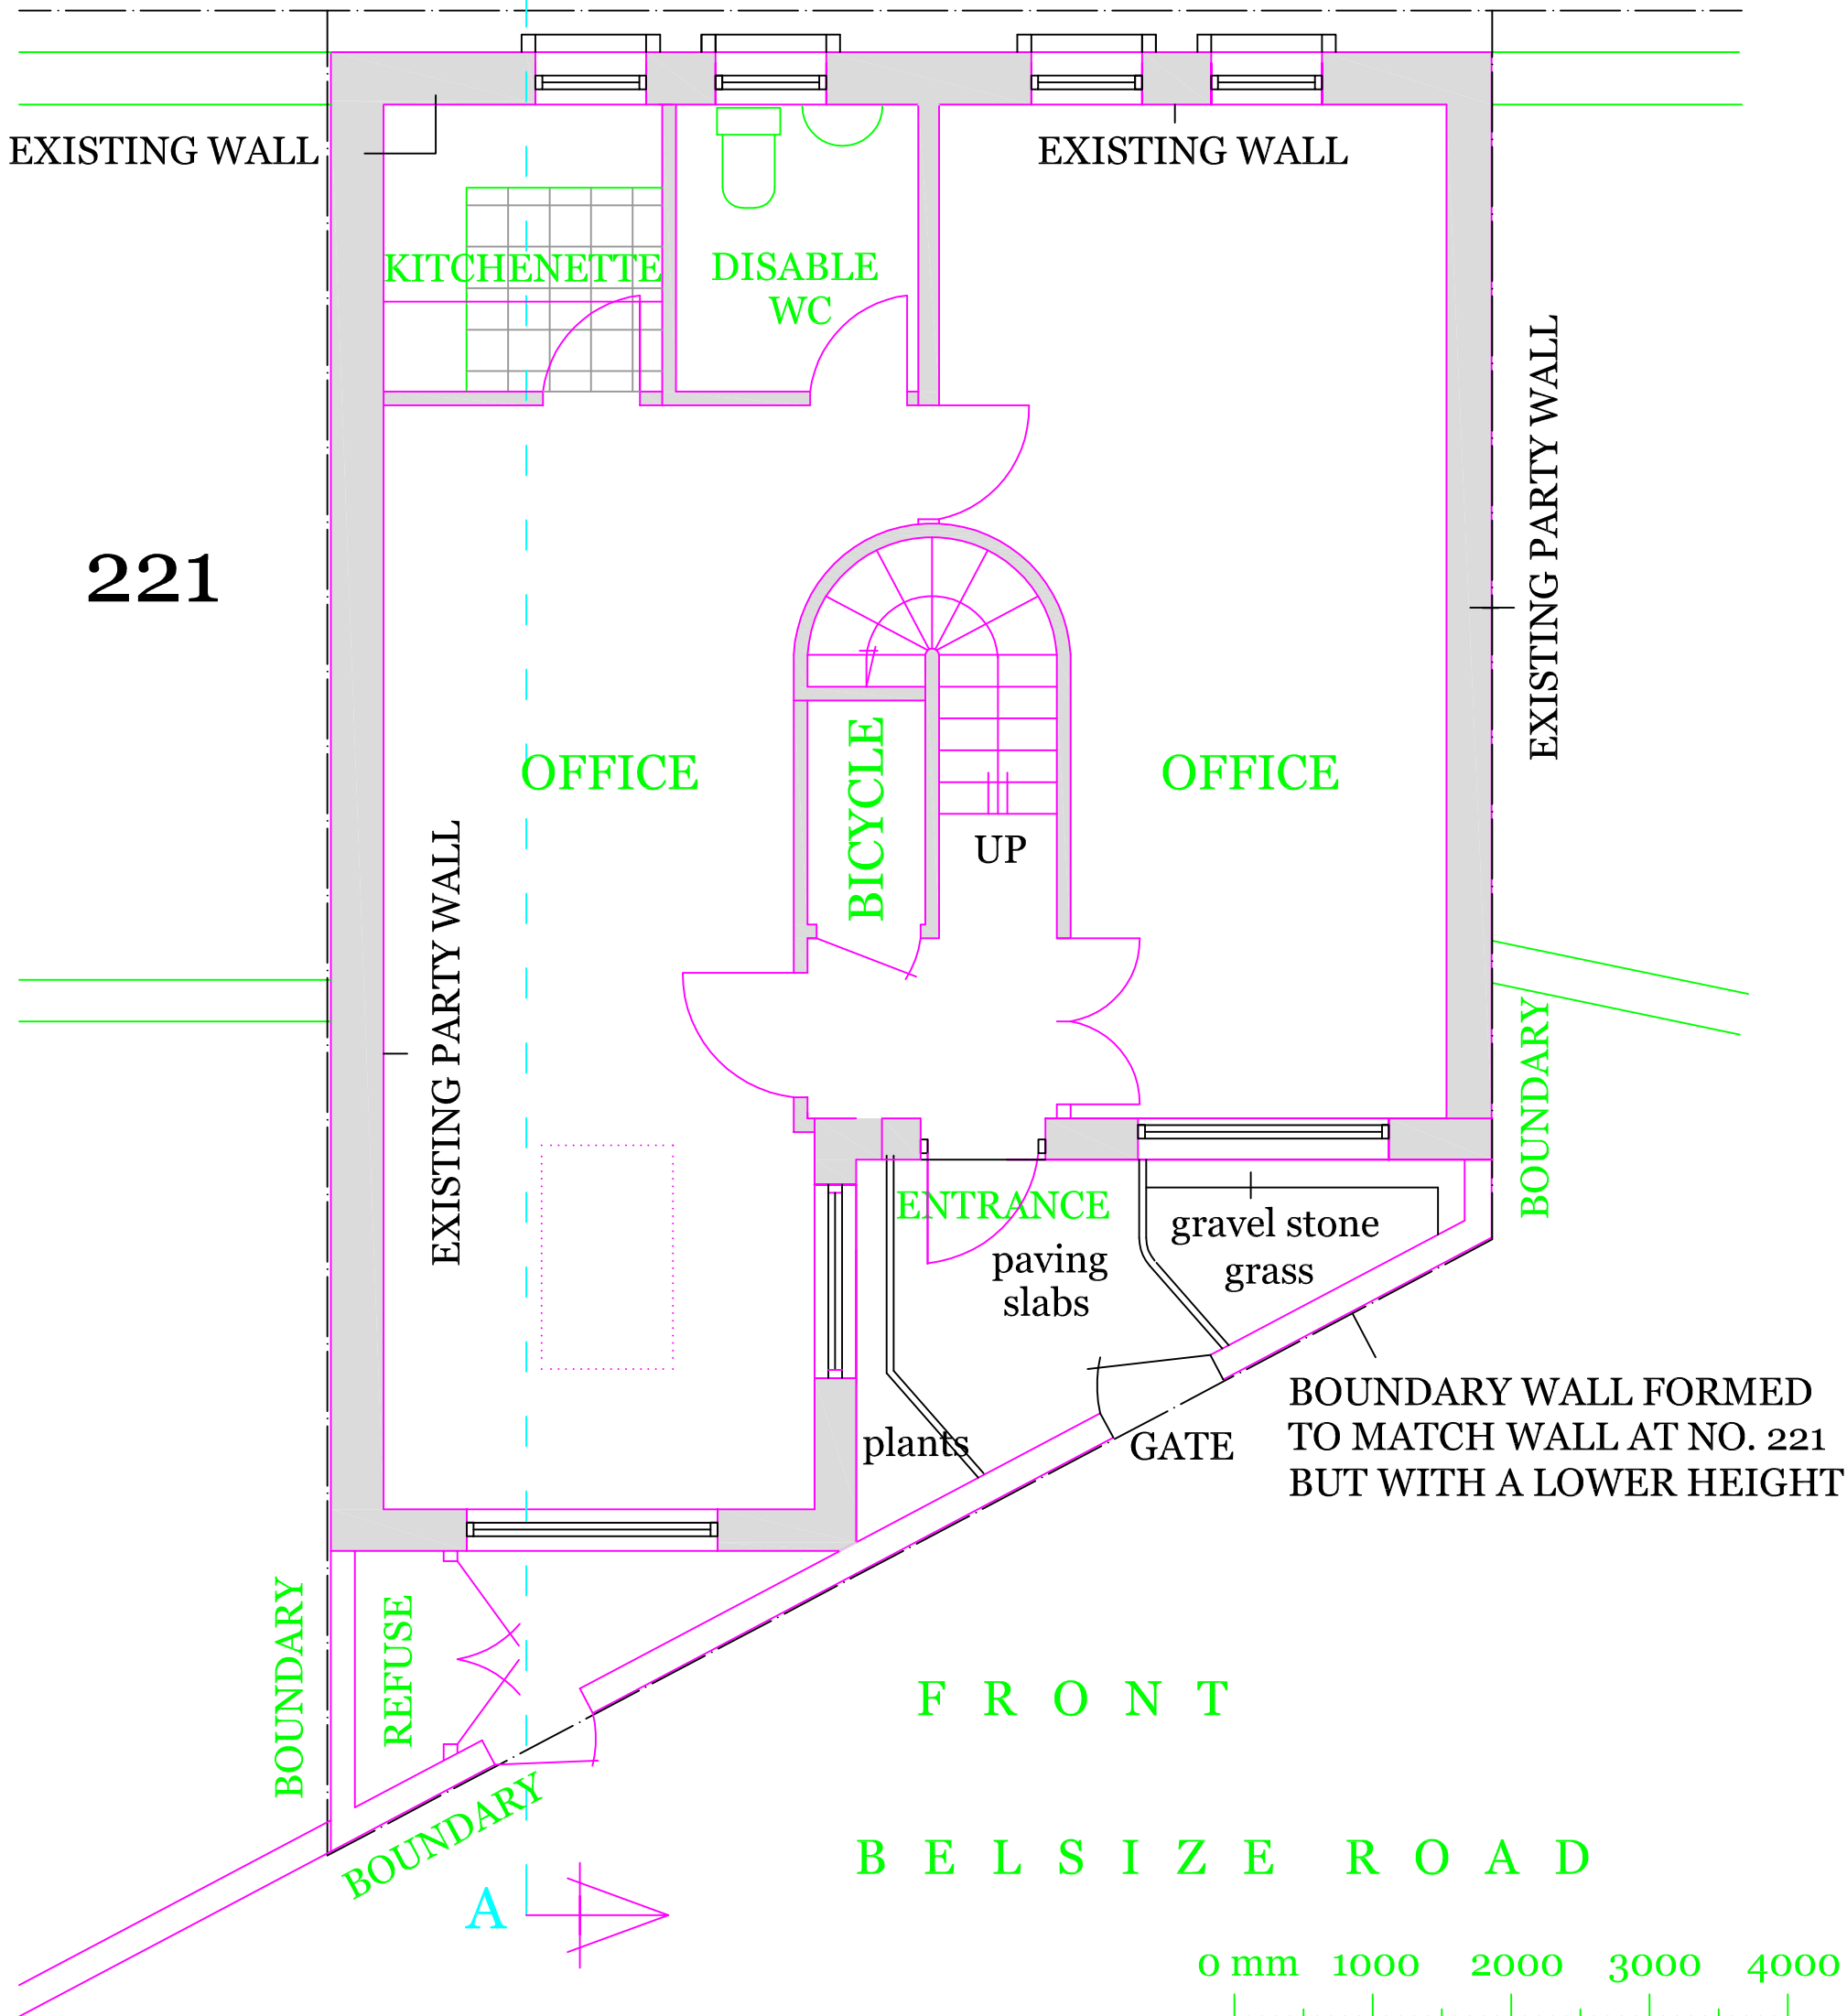

221

OFFICE

OFFICE

BICYCLE

UP

ENTRANCE

paving slabs

gravel stone grass

plants

GATE

BOUNDARY WALL FORMED TO MATCH WALL AT NO. 221 BUT WITH A LOWER HEIGHT

REFUSE

FRONT

BELSIZE ROAD

0 mm 1000 2000 3000 4000



PROPOSED GROUND FLOOR 1 : 50
221A BELSIZE ROAD
LONDON NW6 4AA

DRG. NO. AY/06/2013/09A

REVISION :
A 21.10.13 RIGHT WING STORAGE AREA CHANGED TO OFFICE AREA ALSO.

ADVANCED MANAGEMENT

65 THE RIDGEWAY
KENTON, HARROW HA3 0LW
TEL: 07951 578803
email: admansal@hotmail.co.uk