



Do not scale from this drawing
All dimensions to be checked on site


Notes:

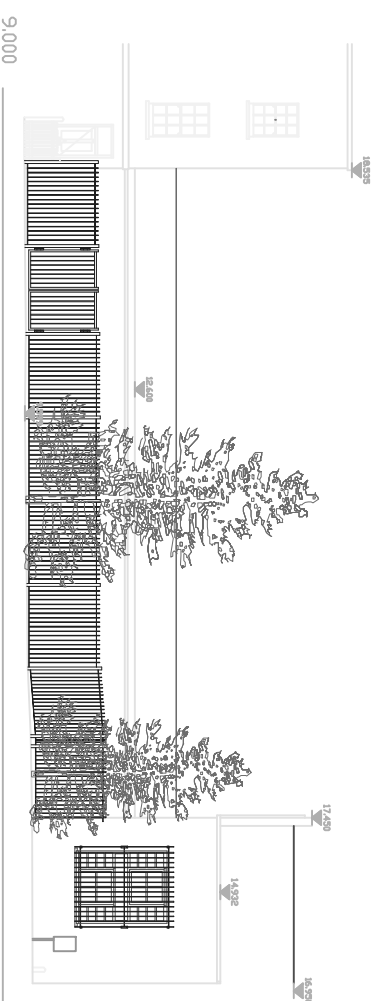

ELEVATION A

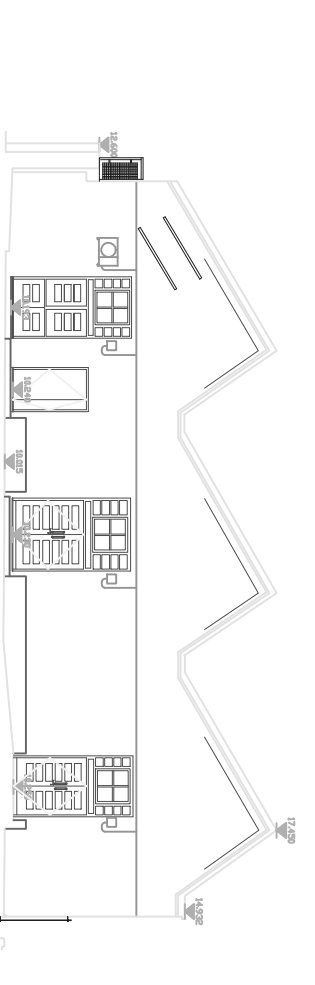

ELEVATION B

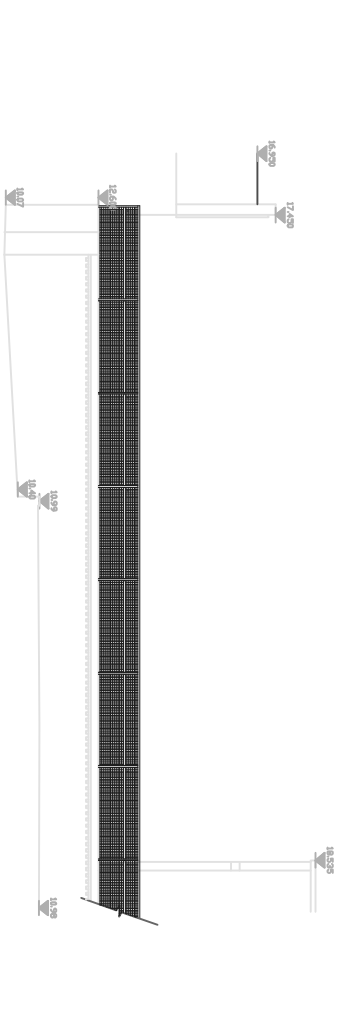

ELEVATION C

Amendments:

Drawing type:
PLANNING

Client: **London Borough of Camden**

Project:
**Unit 23
43 Carol Street**

Title:
Existing Elevations

Scale: **1:200 @ A3** Date: **13.03.2014**

Drawn: **RM** Checked: **JF**

Drawing: **120046.07** Rev:



Watts Group Plc
1 Great Tower Street
London EC3N 5AA
T: +44 (0)20 7280 8000
F: +44 (0)20 7280 8001
W: www.watts.co.uk

Existing Elevations

SCALE 1 : 200 @ A3