



Do not scale from this drawing
All dimensions to be checked on site

Notes:

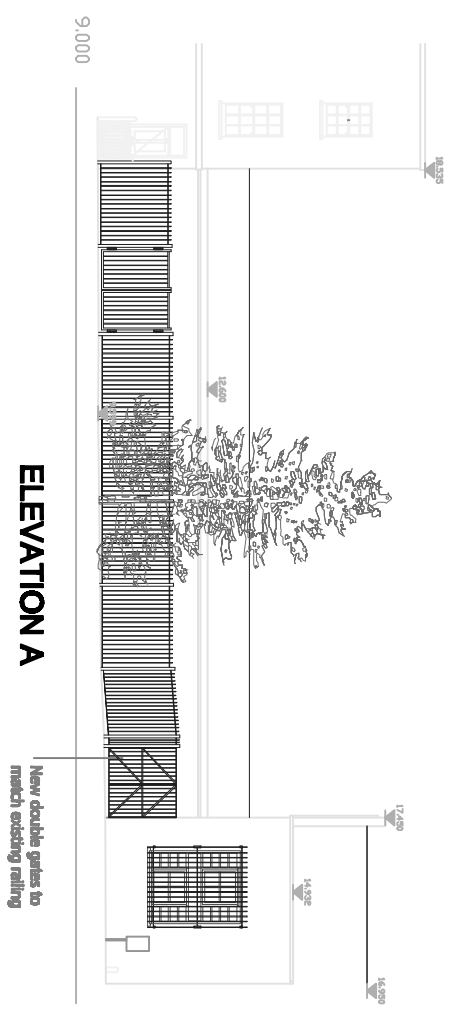


ELEVATION A

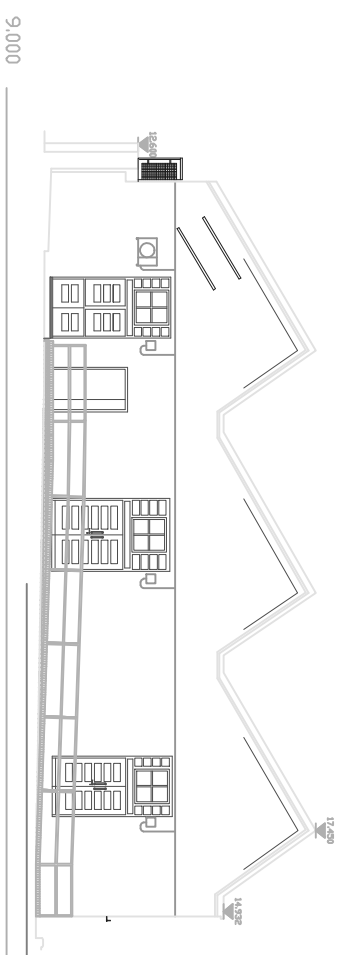

ELEVATION B

Handrail to ramp to be 900mm high, with a mid-rail set at 450mm high.
Handrail to be 45mm round nylon coated, colour Yellow/Orange RAL 2000
Existing brick planters and ramp to be removed for new 'ramp'

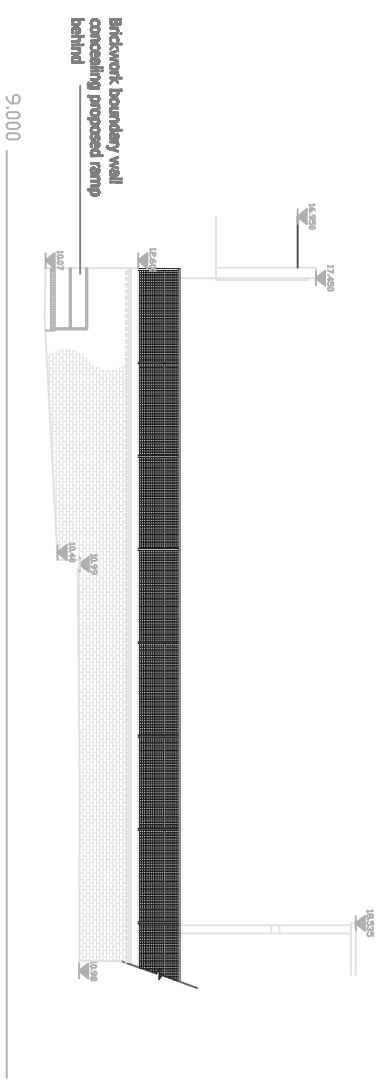

ELEVATION C

Amendments:

Drawing type:

PLANNING

Client: London Borough of Camden

Project:

**Unit 23
43 Carol Street**

Title:

Proposed Elevations

Scale: 1:200 @ A3 **Date:** 13.03.2014

Drawn: RIM **Checked:** JF

Dwg no: 120046.08 **Rev:**

Watts.

Watts Group Plc
1 Great Tower Street
London EC3N 5AA
T: +44 (0)20 7280 8000
F: +44 (0)20 7280 8001
W: www.watts.co.uk

Proposed Elevations

SCALE 1 : 200 @ A3